




Front Elevation

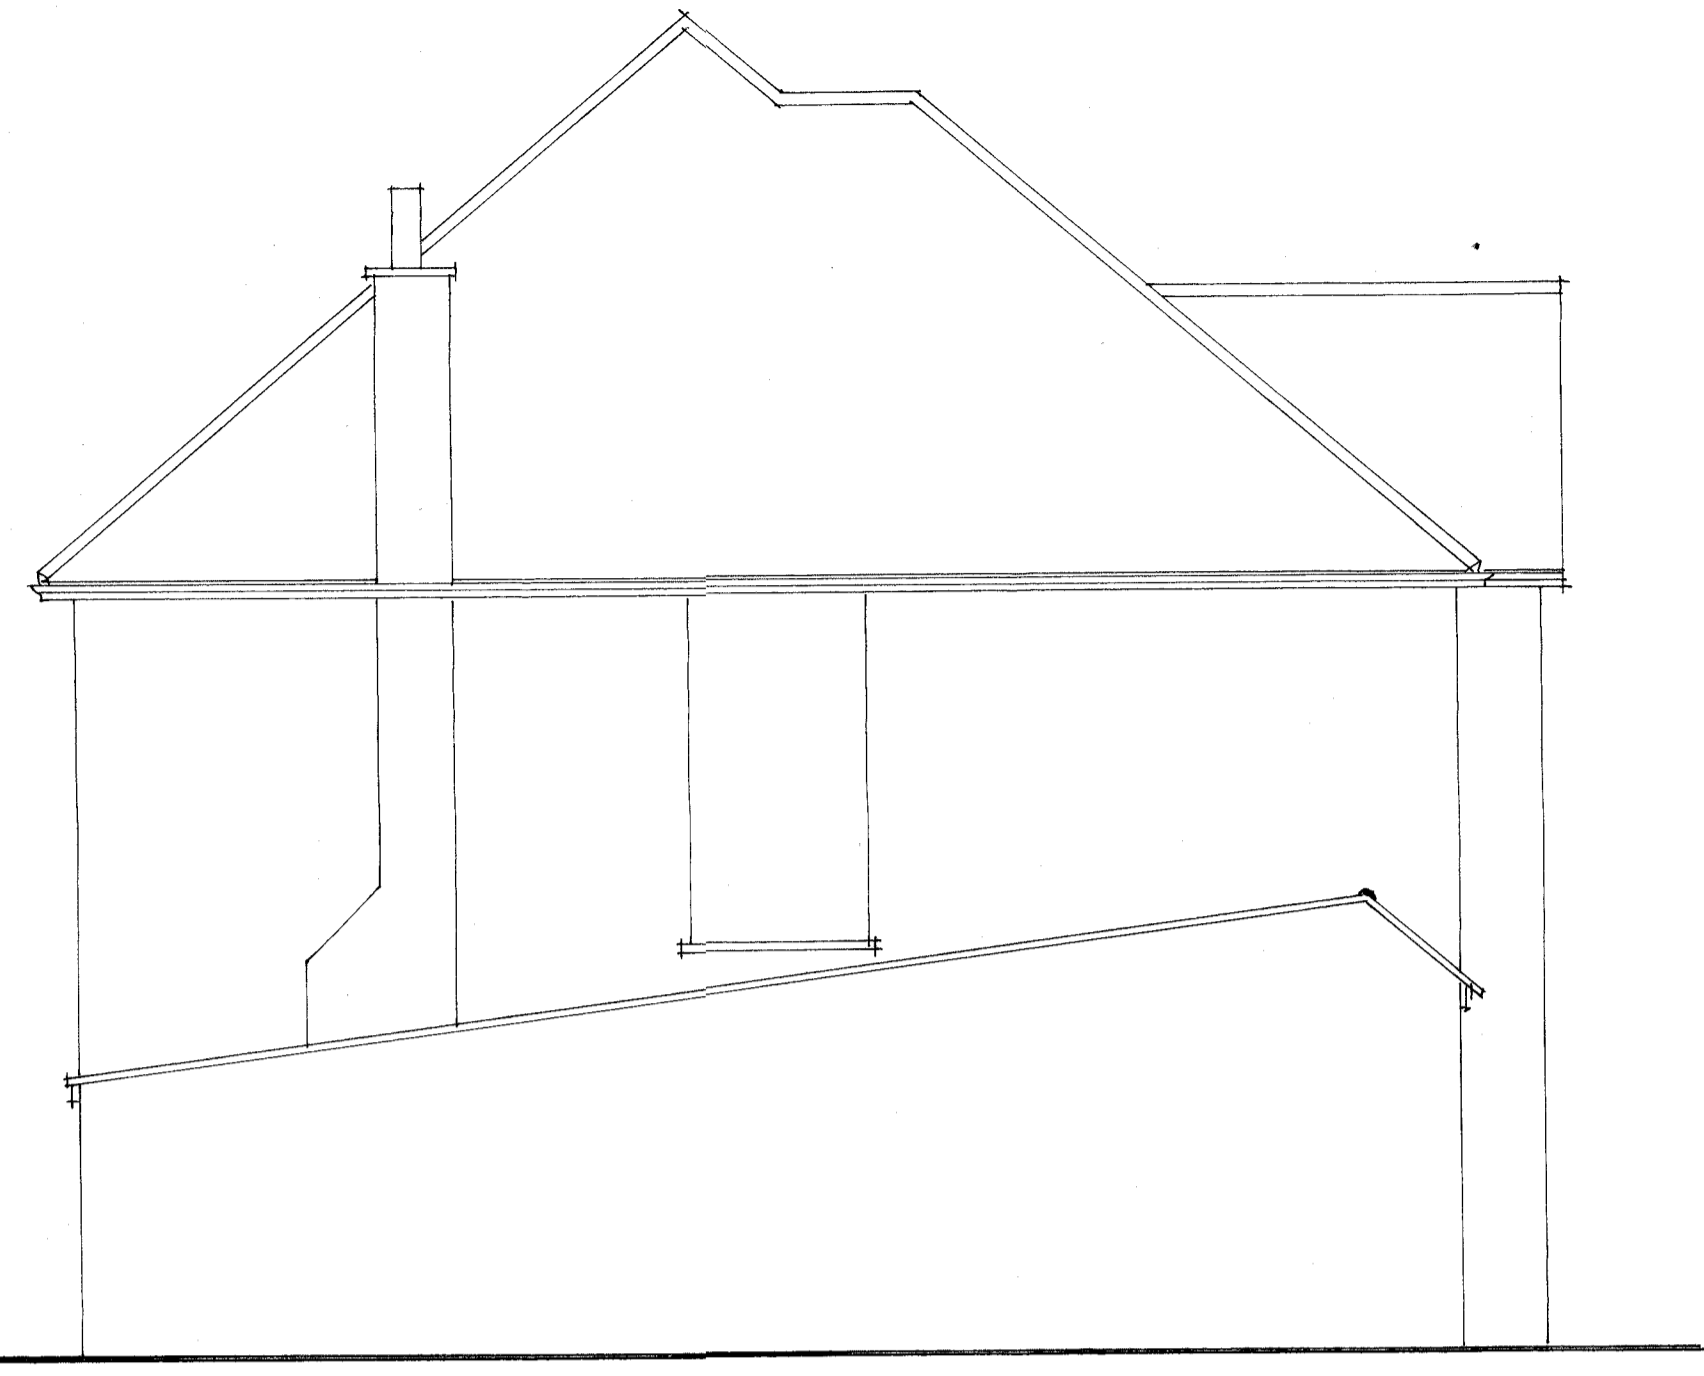


Side Elevation

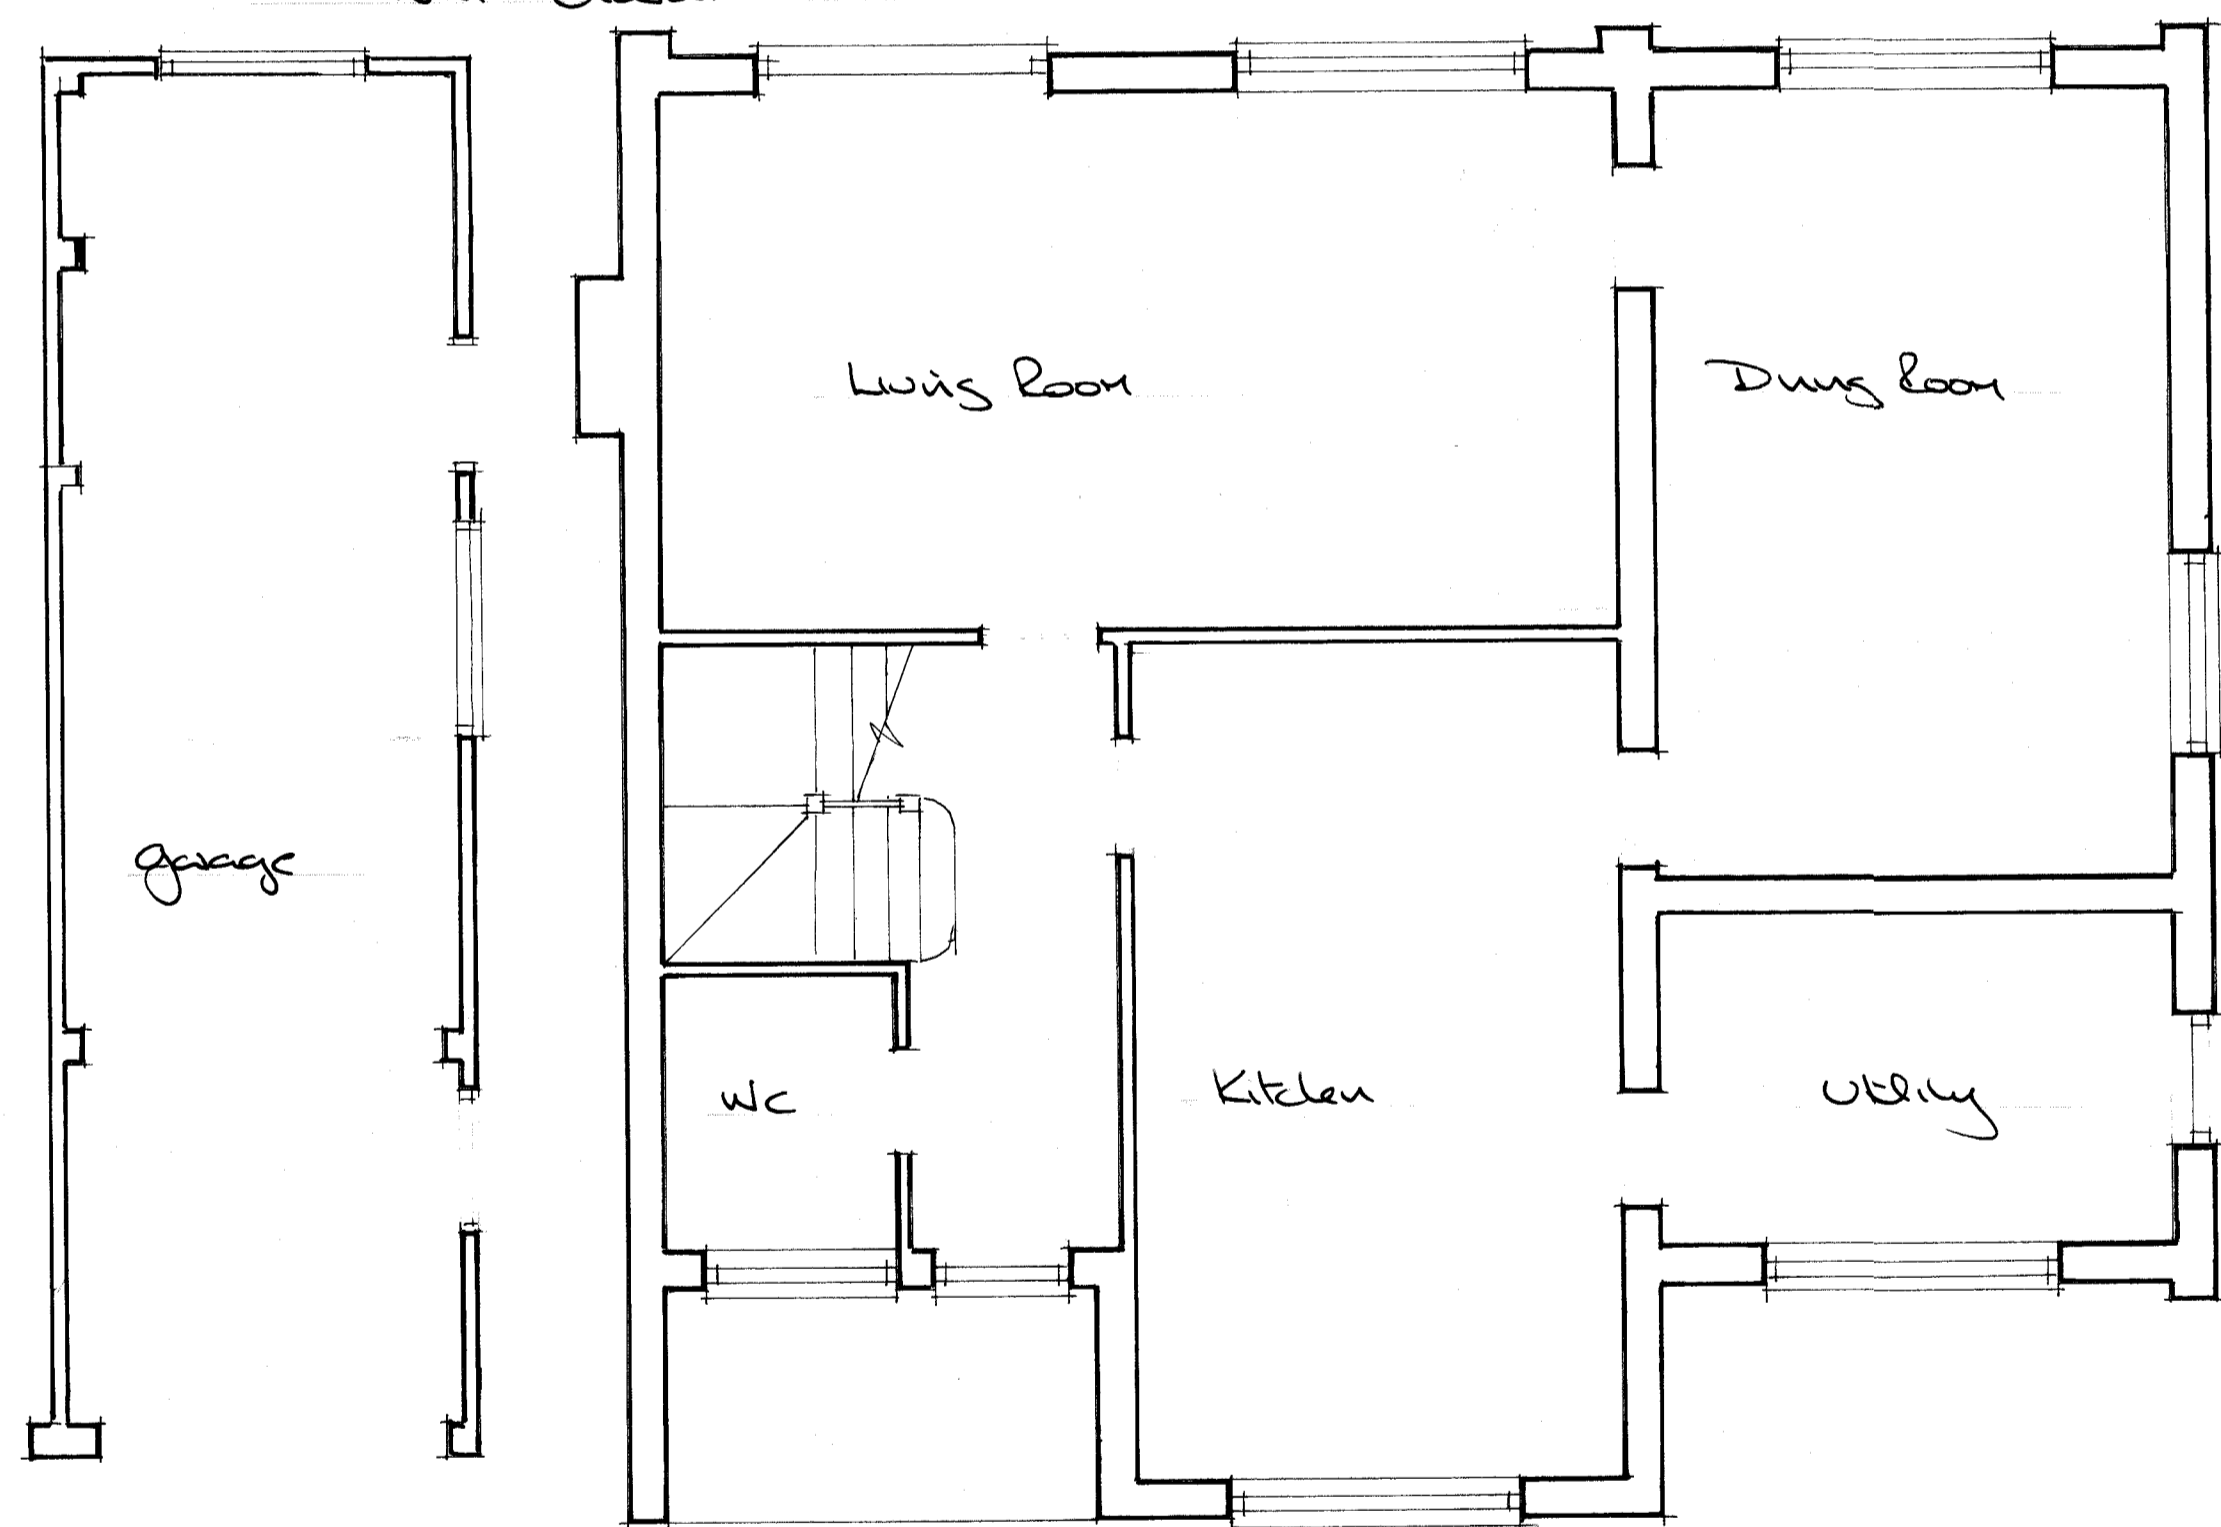

Ground Floor Plan

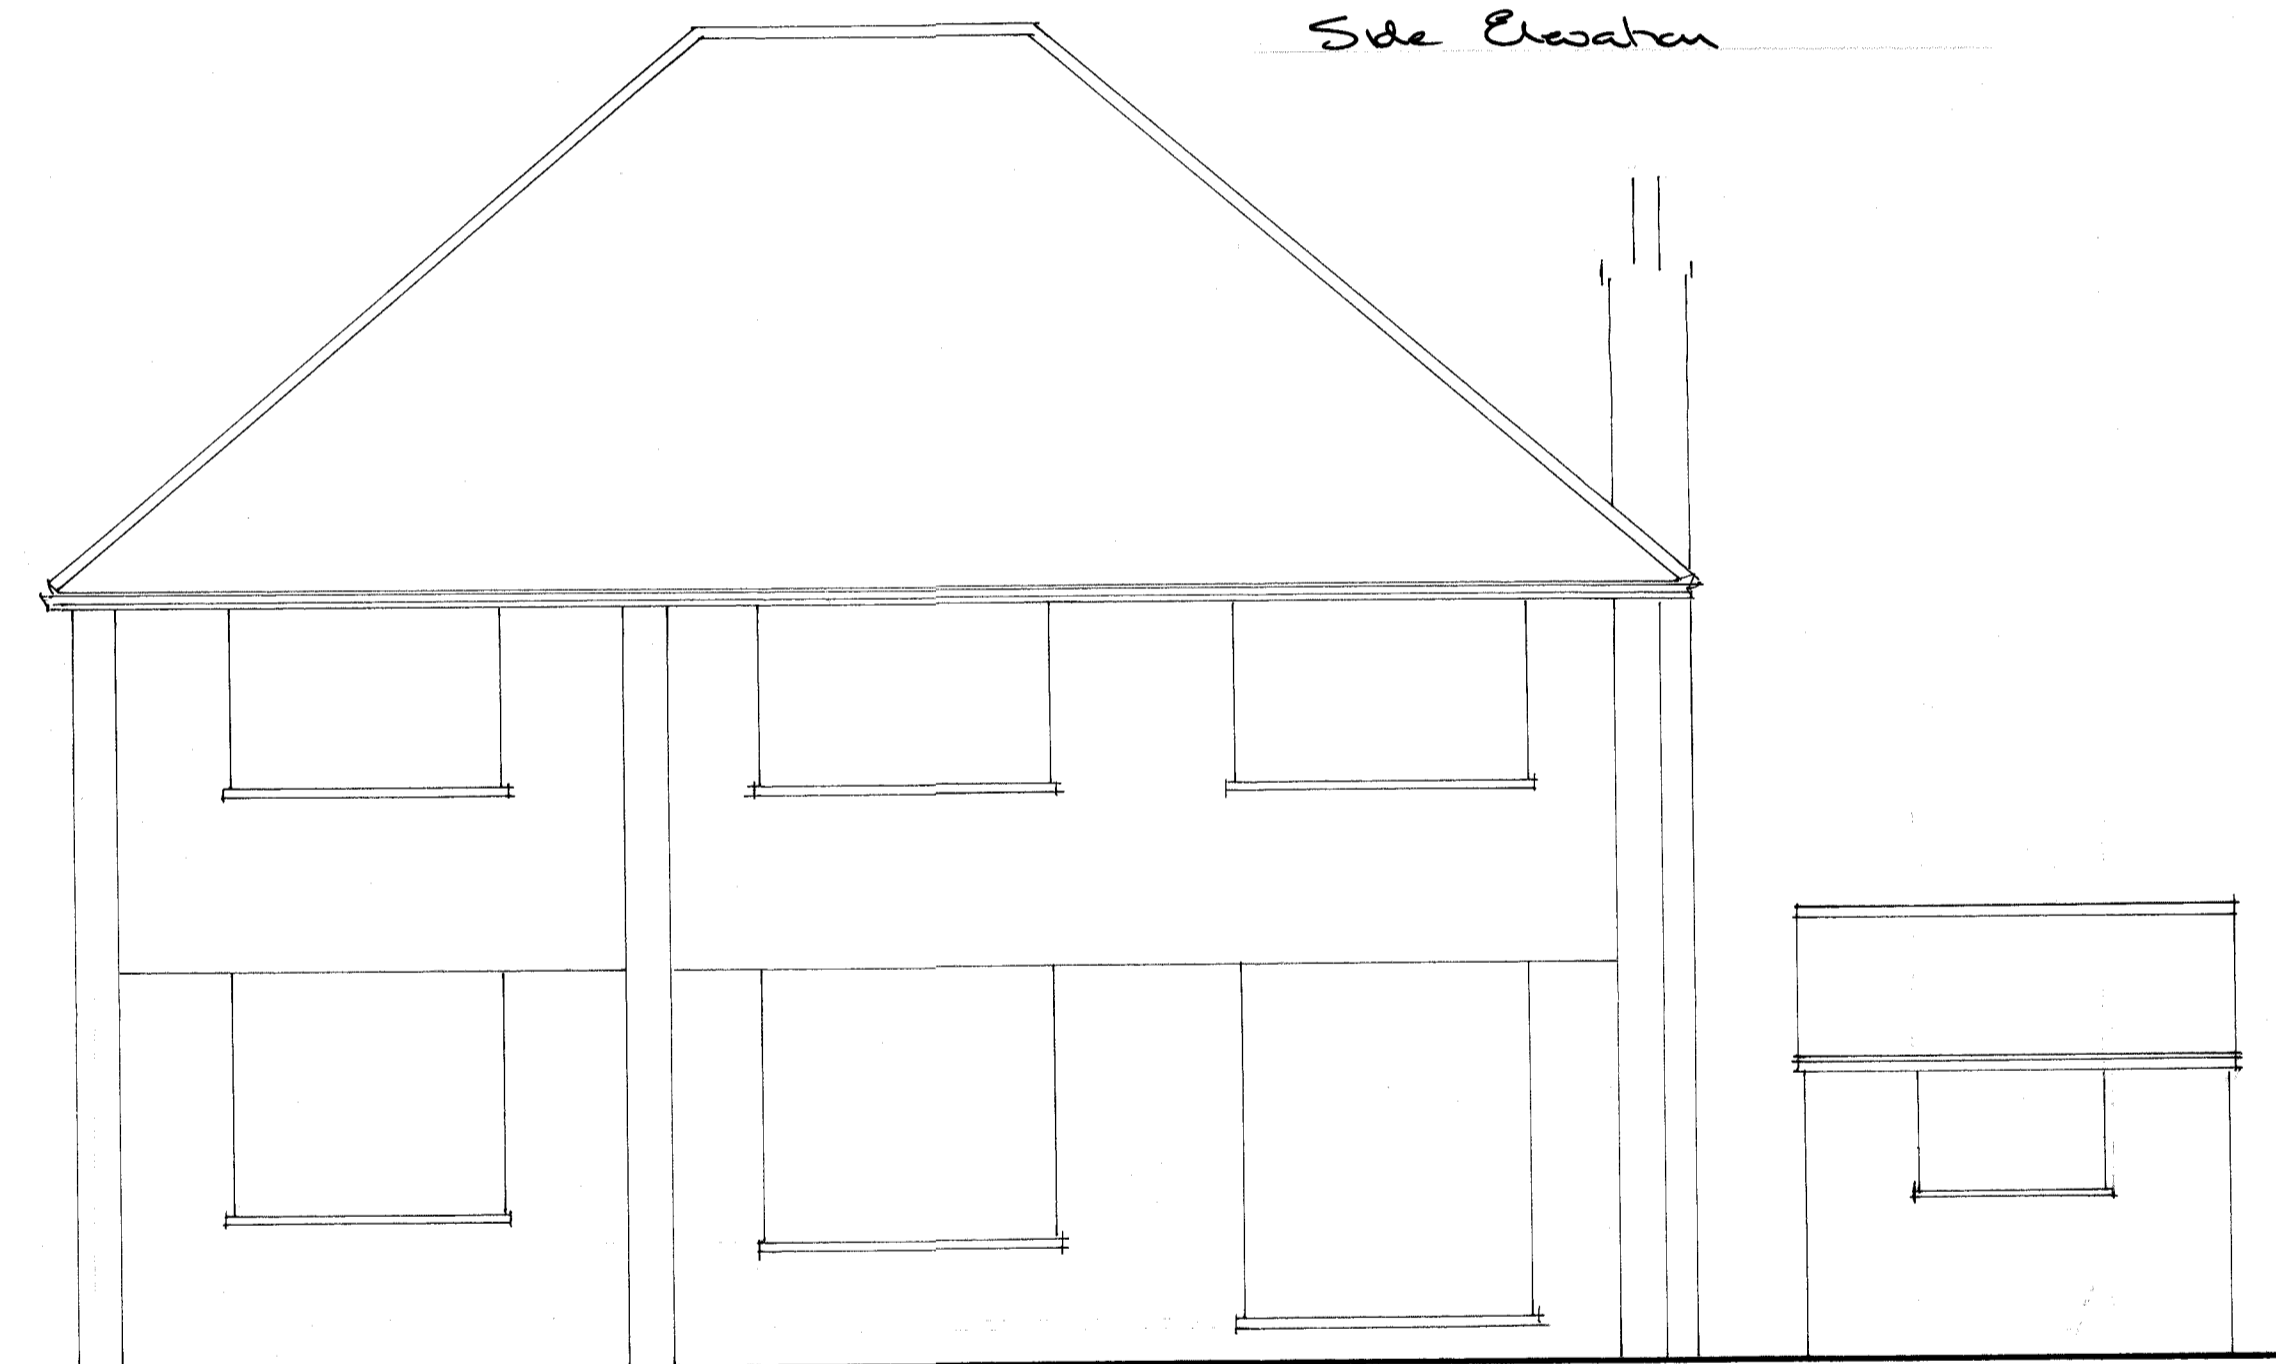

Rear Elevation

 

Plans & Elevations as Existing.
 Proposed new garage following demolition
 of existing garage.
 At:- 39, Fairfax Avenue Epsom
 For:- Mrs. P. McDonald
 Drawn by DATE:- Dec/20 Scale:- 1:50.