



Hopper and gully
EXTG. G.F. PLAN

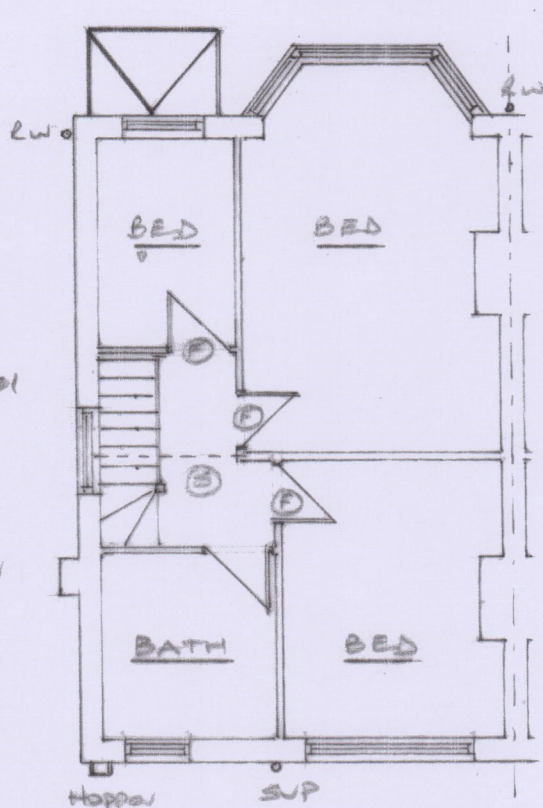

EXTG. 1ST. F. PLAN

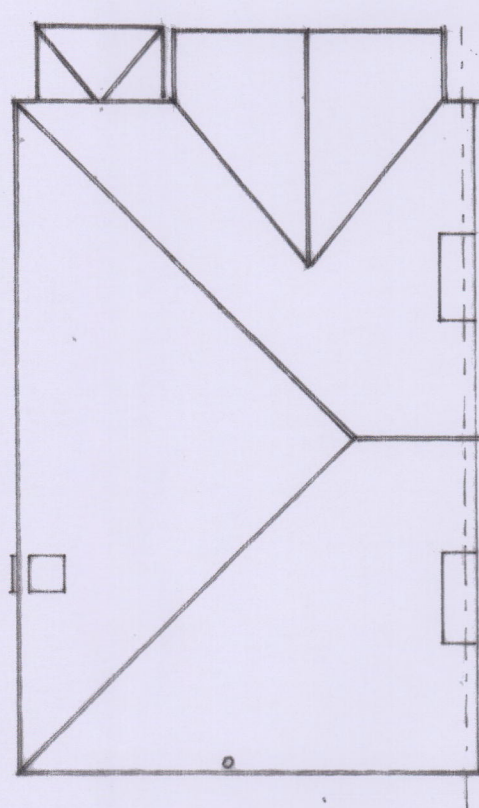


EXTG. ROOF PLAN

113 FAIRFORD GDNS. W.P. 'KT4 76J


Scale 1:100 Dwg. No. 113FG/01 A3 paper

1:100 Scale Bar


Next door left
conversion with
rear downer

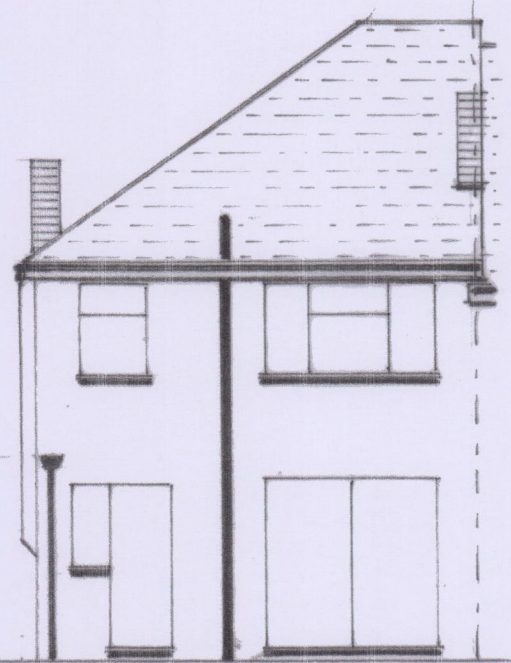


PROPOSED REAR (EAST)

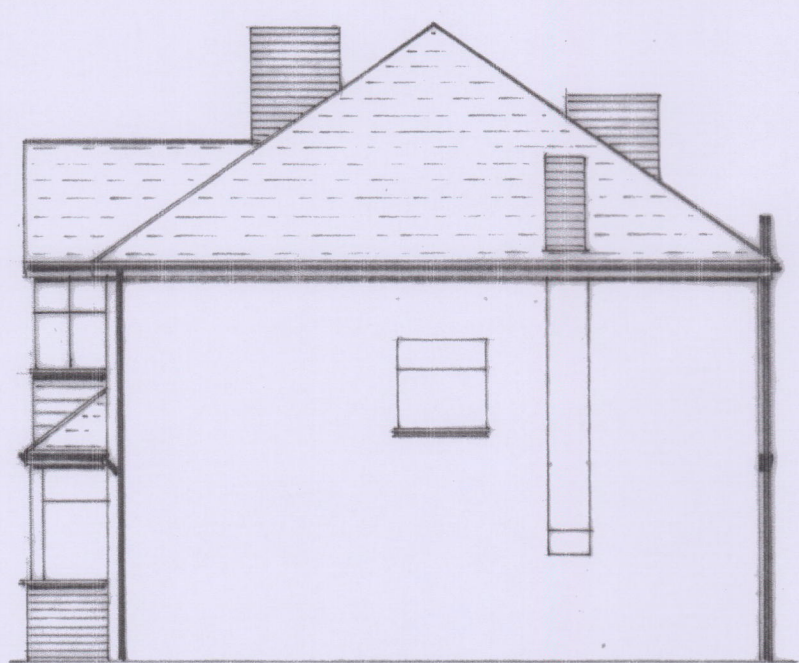

PROPOSED SIDE (SOUTH)

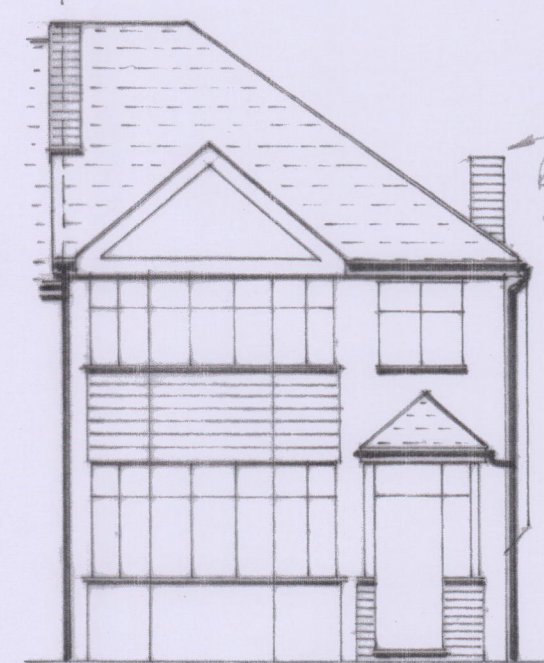

PROPOSED FRONT (WEST)

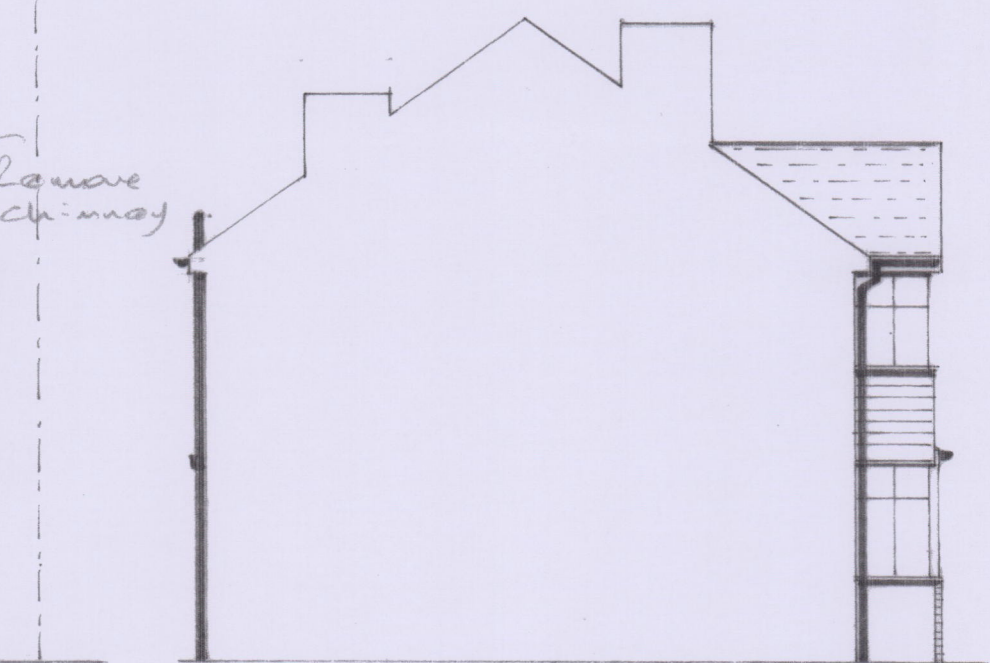

PROPOSED SIDE (BLIND) (NORTH)