
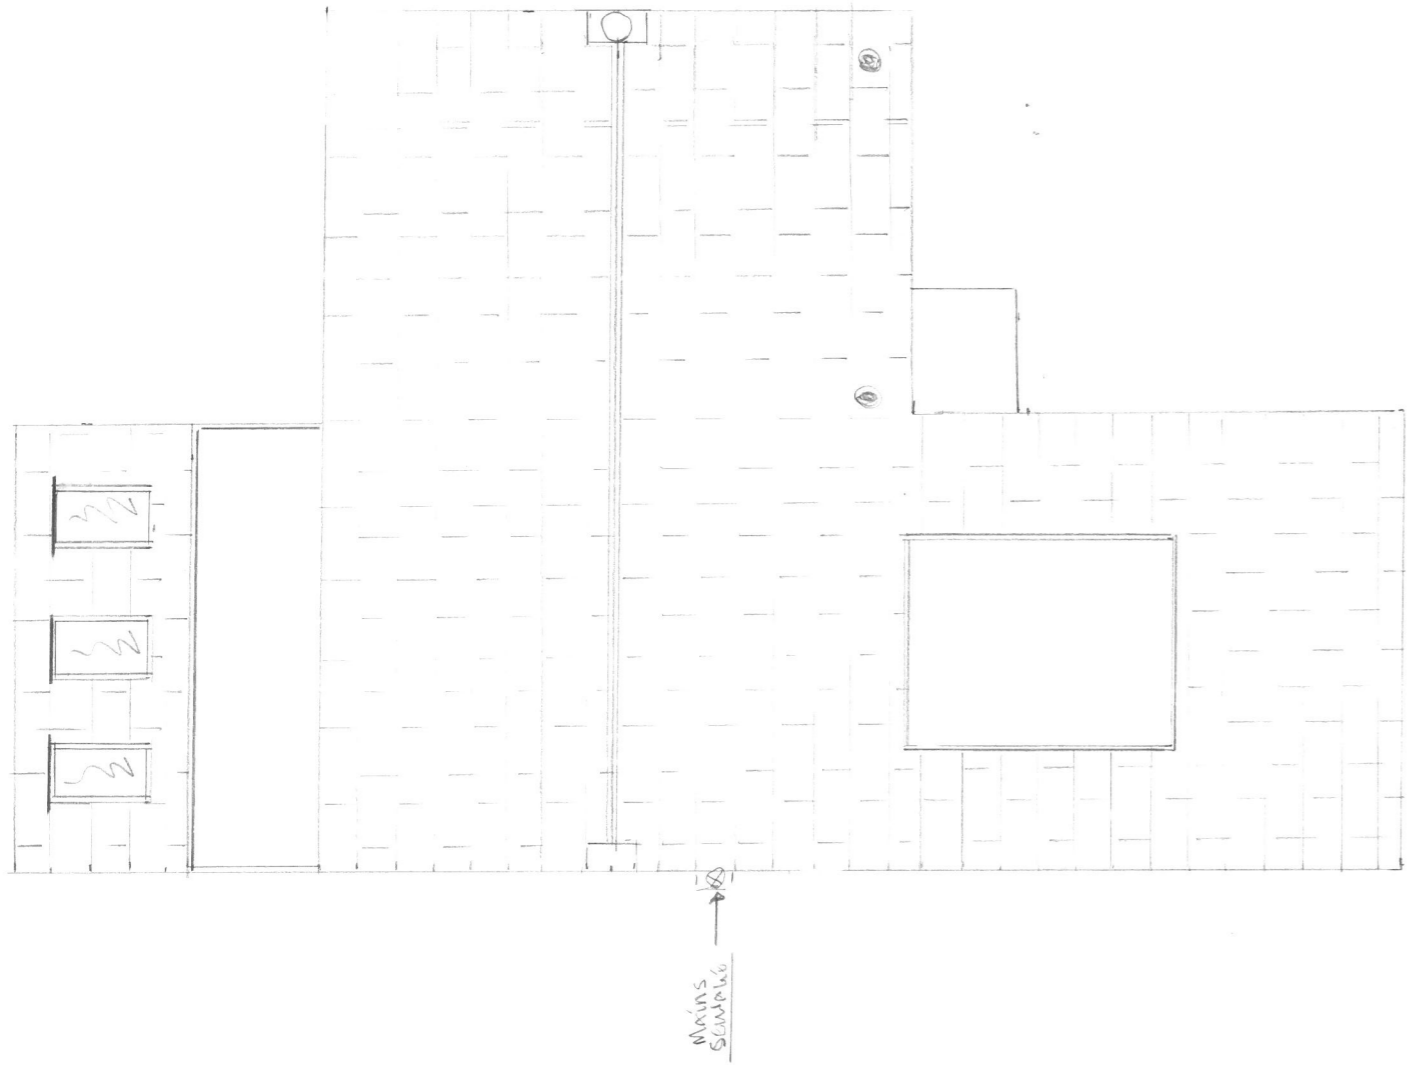
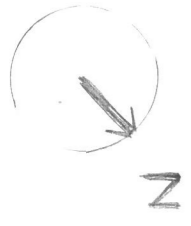


12-OLD HOUSE CLOSE

EXISTING + REPOSED ROOF PLAN

29th JAN 21

SCALE 1:100 @ A3

 

12-OLD HOUSE CLOSE

EXISTING + REPOSED ROOF PLAN

29th JAN 21

SCALE 1:100 @ A3

