


REAR ELEVATION



FRONT ELEVATION

SIDE ELEVATION

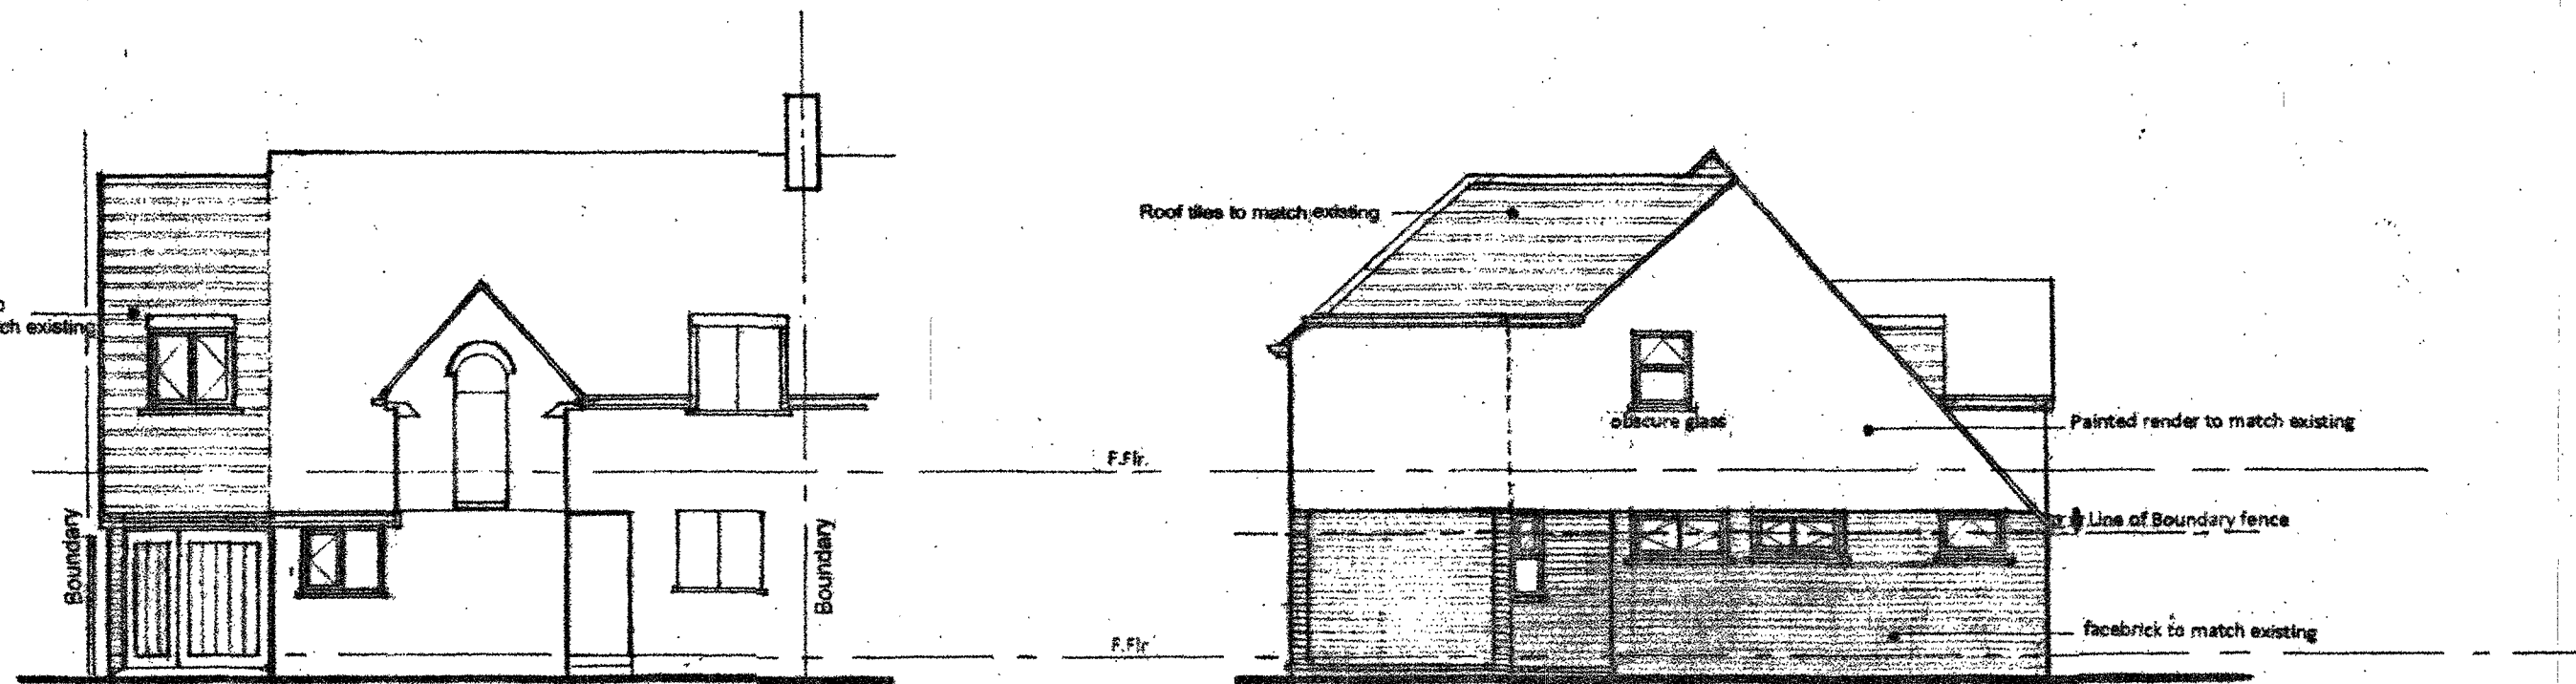

ELEVATIONS	
31 POUND LANE EPSOM KT19 8SB	
DATE: Aug 2020	Scale: 1:100@A3
Dwg. No. MCD20/9/03 B	Revisions: B