

30


28 Thorndon Gardens

26

This elevation subject to a separate
Householder Planning Application
Ref : 20/O1628/FLH

This elevation subject to a separate
Householder Planning Application
Ref : 20/O1628/FLH

FRONT ELEVATION

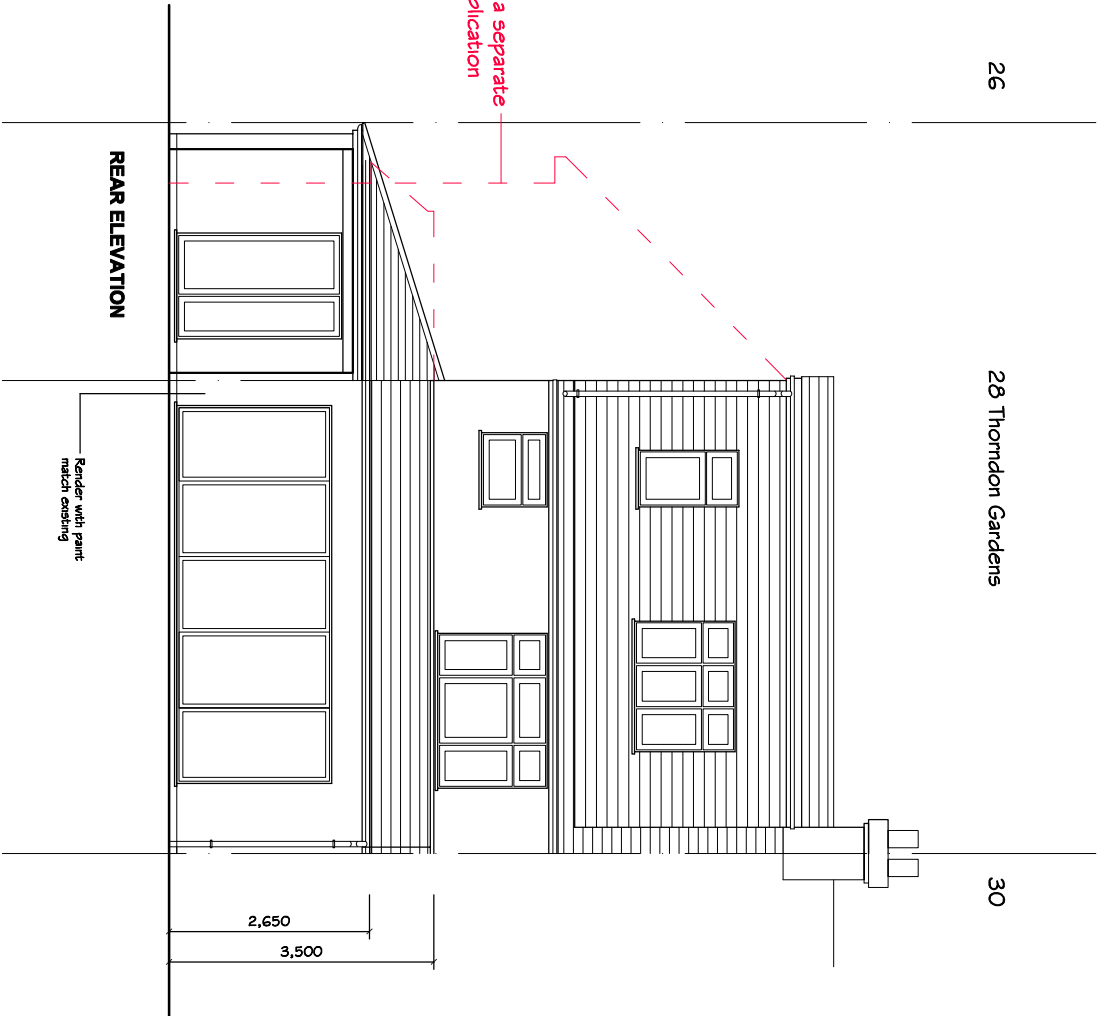

26


28 Thorndon Gardens

30

Render with paint
match existing

REAR ELEVATION

2,650
3,500

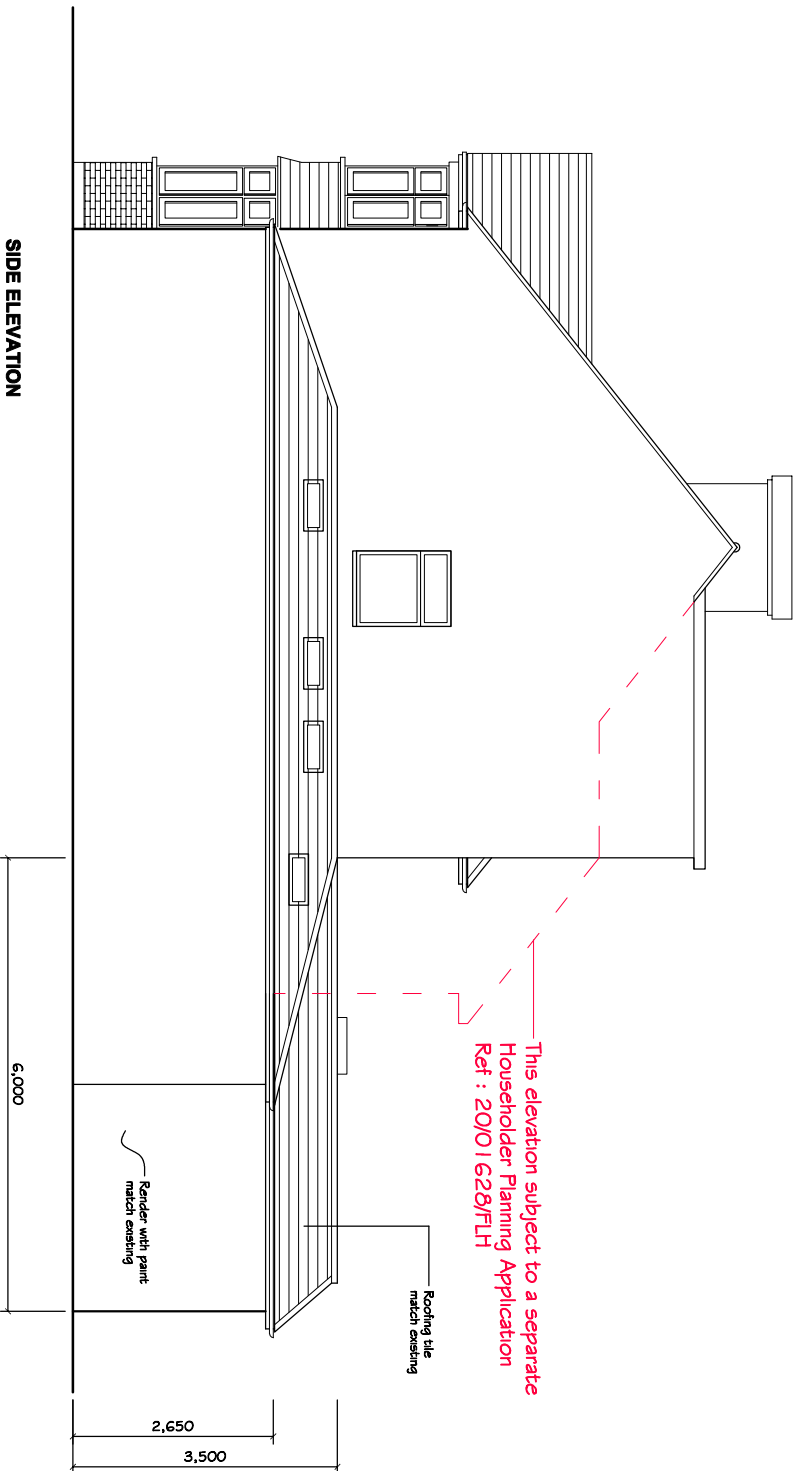

This elevation subject to a separate
Householder Planning Application
Ref : 20/O1628/FLH

Roofing tile
match existing

Render with paint
match existing

6,000

2,650
3,500



Rev. No.	Date	Rev. Description	App.

Design and Build 69

Project Title
28 Thorndon Gardens
Epsom

Drawing Title
Proposed Elevation

Project Code

File Name

Approved By

Scale
1/100

Designed By
Han Bang

Drawn By
Han Bang

Drawing No.
P - 3

Date
28/01/2021