

30

28 Thorndon Gardens

26



30

28 Thorndon Gardens

26

This elevation subject to a separate
Householder Planning Application
Ref : 20/01 628/FLH

This elevation subject to a separate
Householder Planning Application
Ref : 20/01 628/FLH

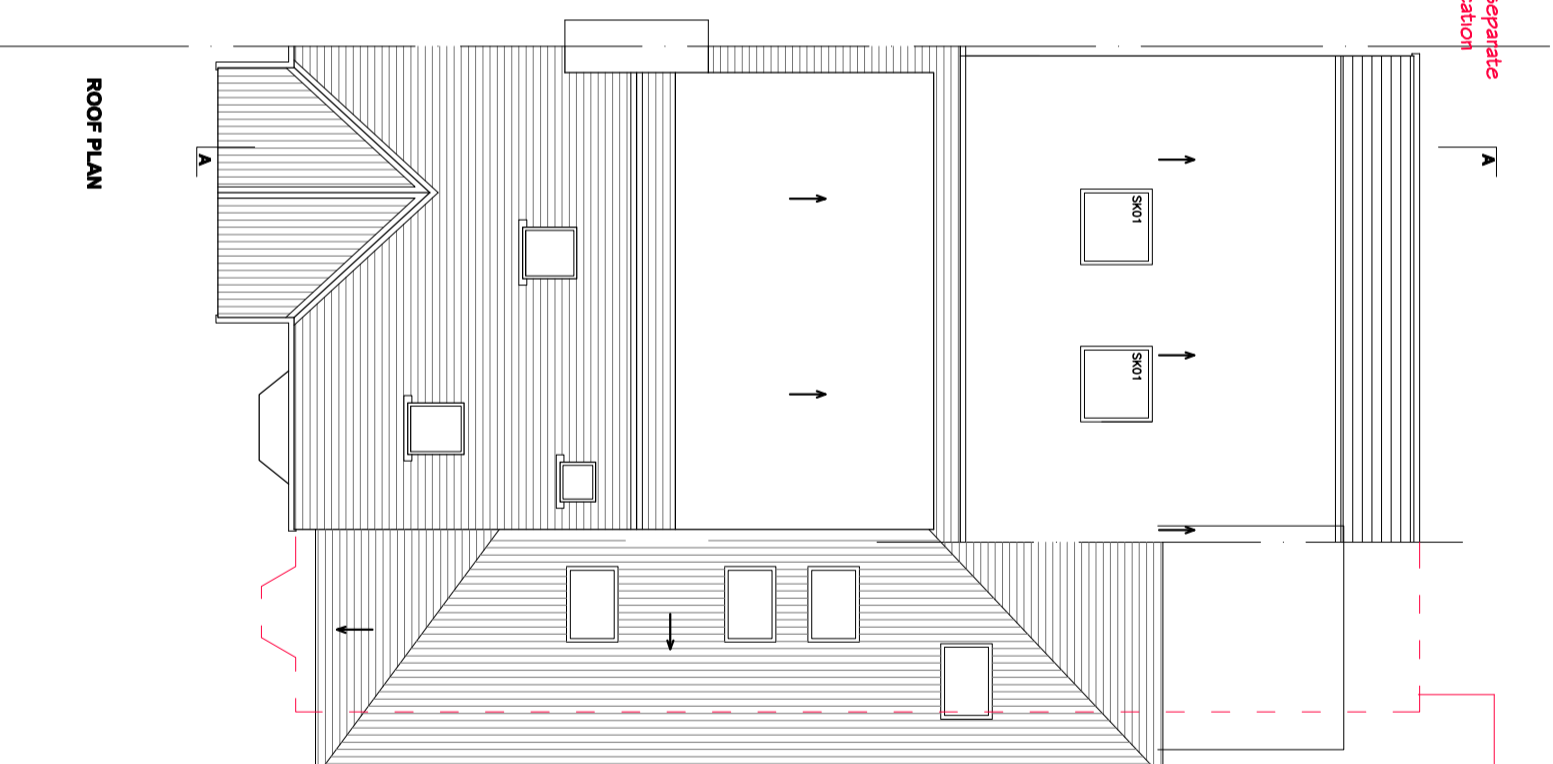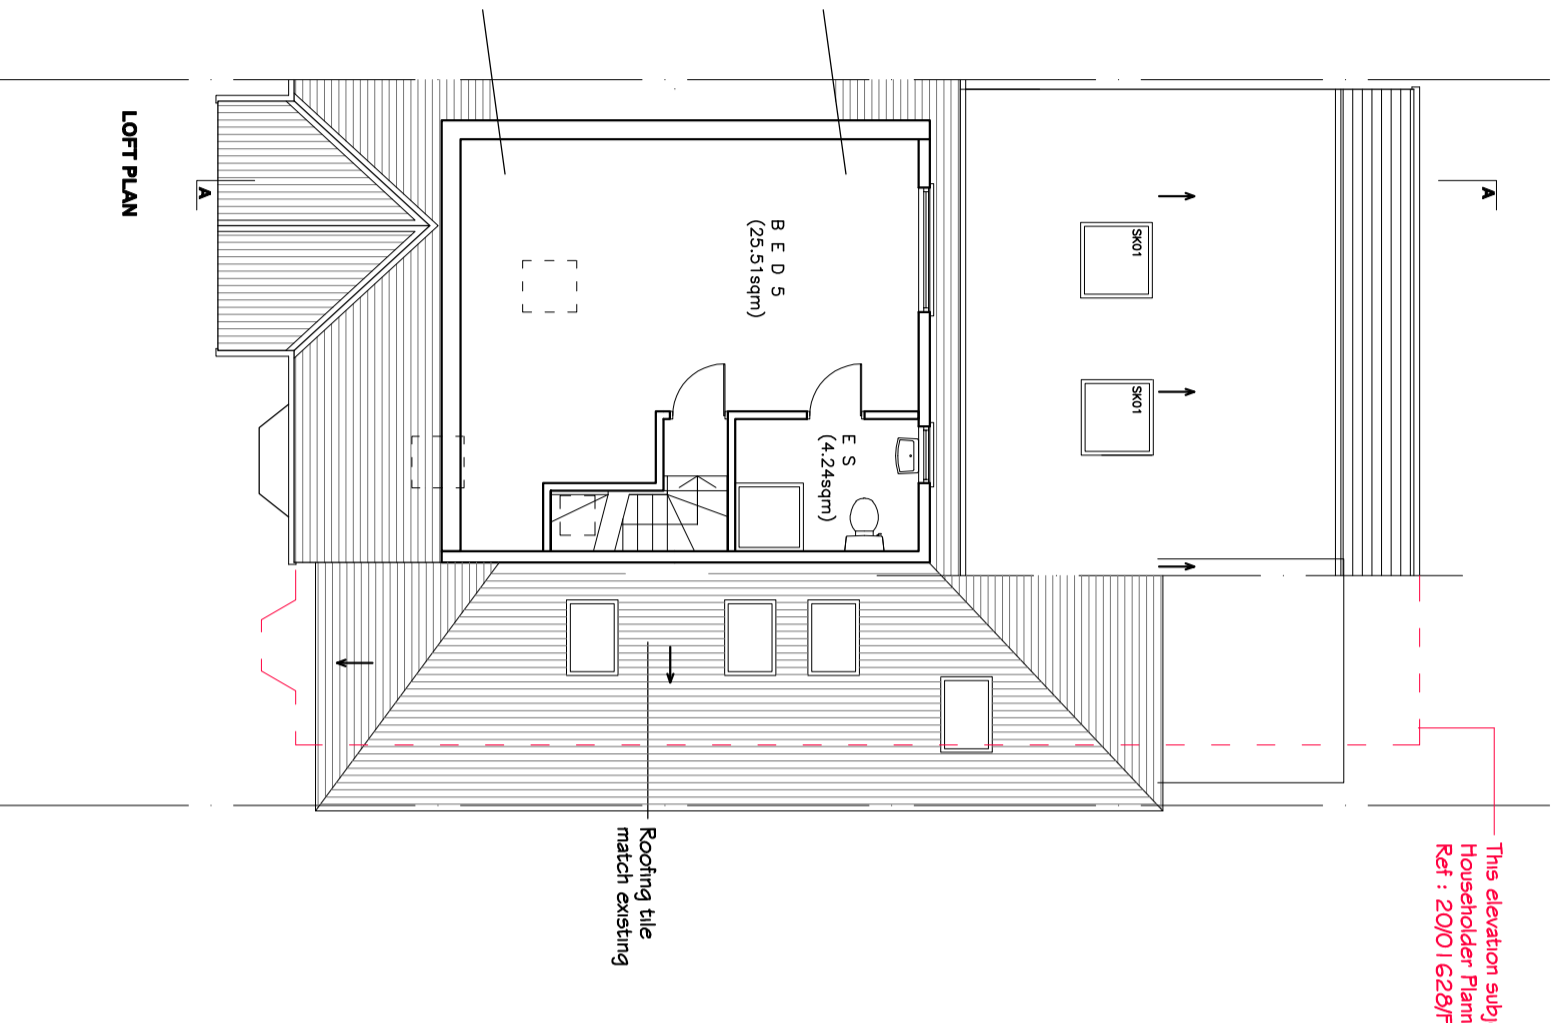

LOFT PLAN

ROOF PLAN

Rev. No.	Date	Rev. Description	App. Drawn

Design and Build 69
28 Thorndon Gardens
Epsom

Proposed Floor Plan-2

Project Code	File Name
Approved By	Scale
Designed By	Sheet No.
Drawn By	Drawing No.
Date	P - 2