

30

28 Thorndon Gardens

26

30

28 Thorndon Gardens


26

KEY:

- New build
- Retain existing



This elevation subject to a separate
Householder Planning Application
Ref : 20/01 628/FLH

This elevation subject to a separate
Householder Planning Application
Ref : 20/01 628/FLH

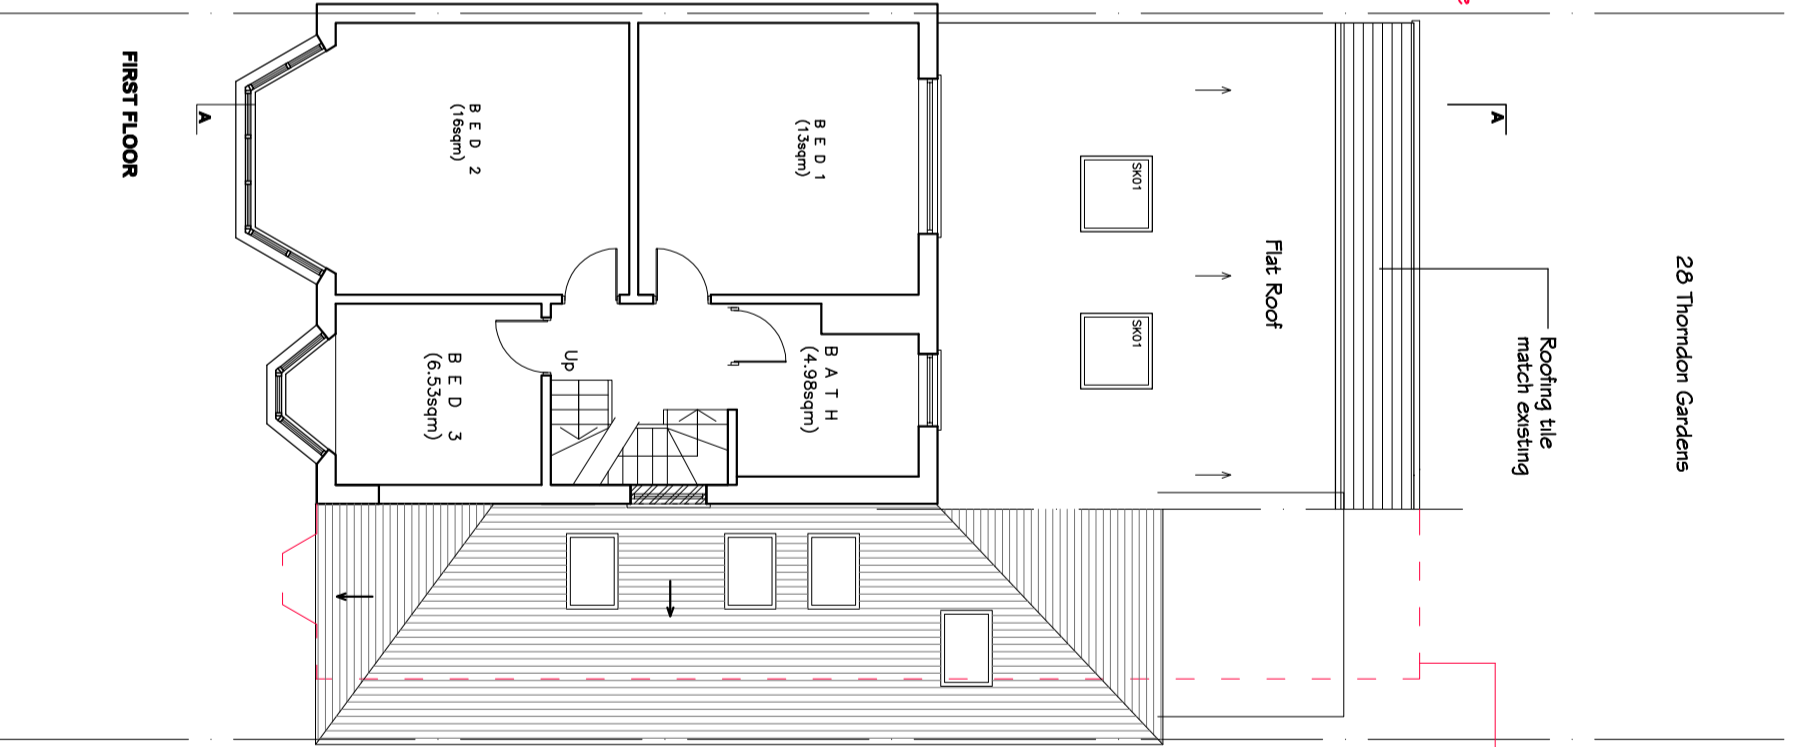

GROUND FLOOR

FIRST FLOOR

  

Rev. No.	Date	Rev. Description	App. Drawn

Design and Build 69	
Project Title	
28 Thorndon Gardens	
Epsom	
Drawing Title	
Proposed Floor Plan-1	
Project Code	File Name
Approved By	Scale 1/100
Designed By Han Bang	Sheet No.
Drawn By Han Bang	Drawing No.
Date 28/01/2021	P - 1