

A	Date	Revisions

© copyright


0 1 2 3 4 5
 SCALE BAR
 1:500
 ON A1 PAPER

Client
GEMMA GAVIO
 Job Title
**66 SEXINGTON GARDENS
 EPSOM
 MID SUSSEX**


Drawing Title
**PROPOSED LOFT
 CONVERSION**

Scale **1:50 / 1:200**
 Date **NOV 20** Drawn By **MO**

Drw. No. **CO 1014 101** Rev.

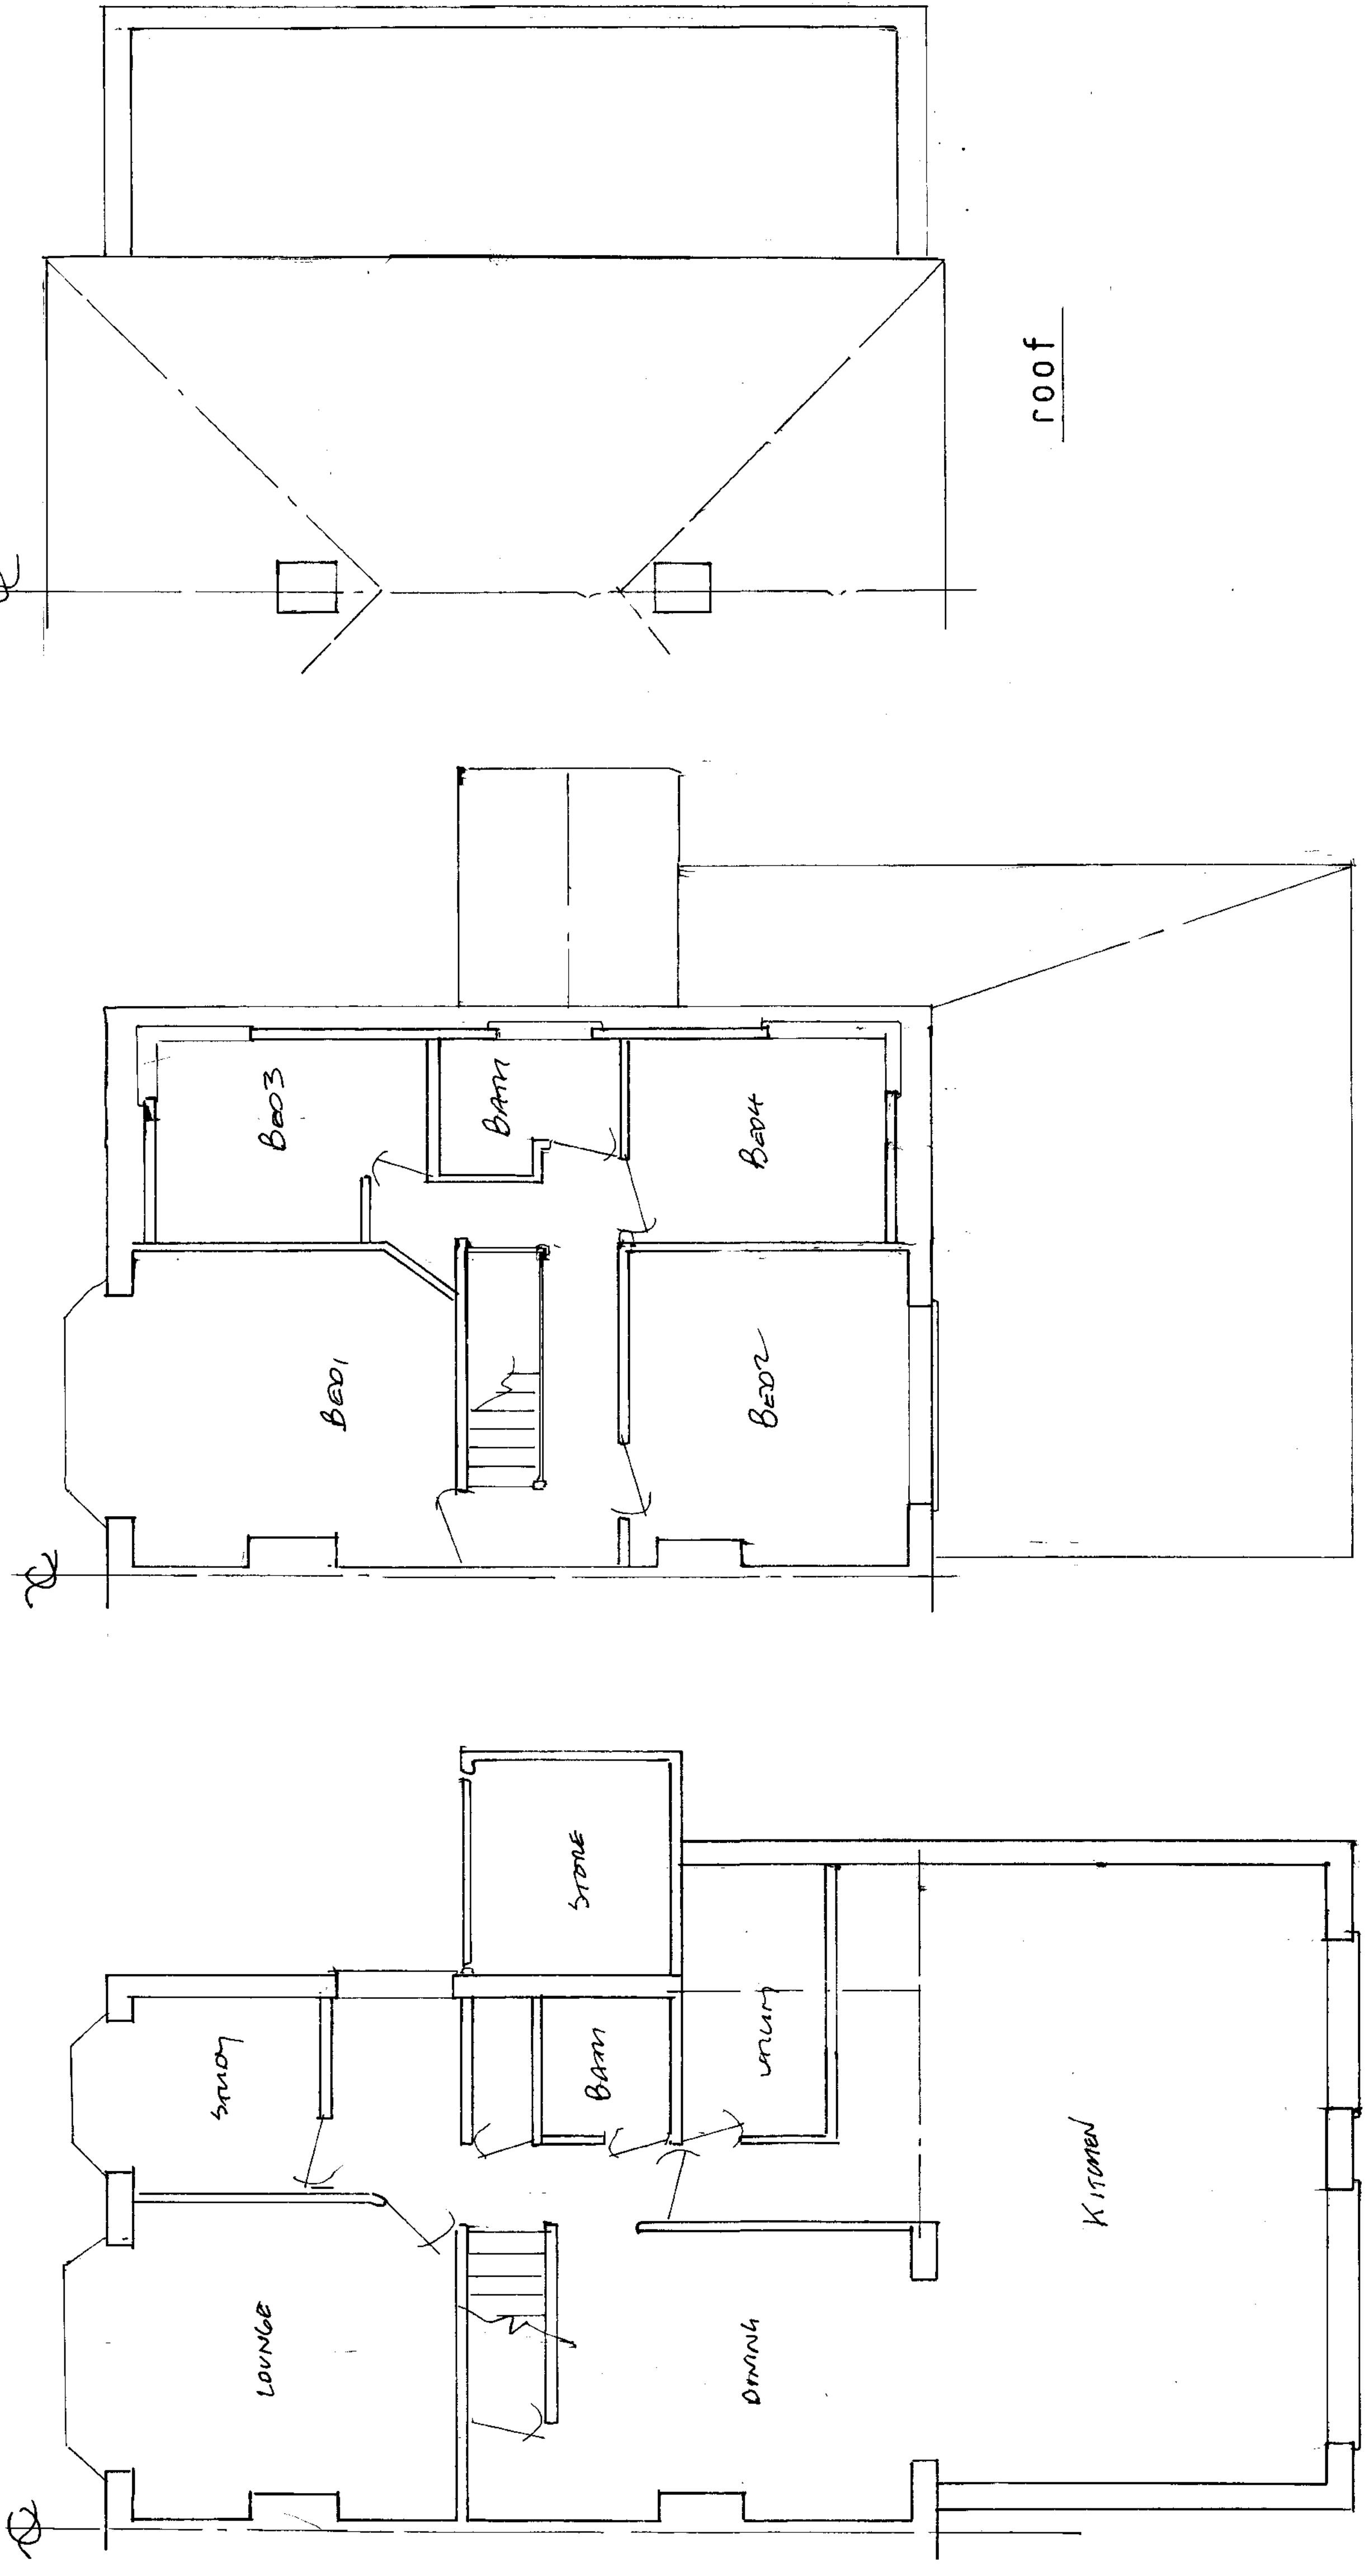

1st
 existing floor plans

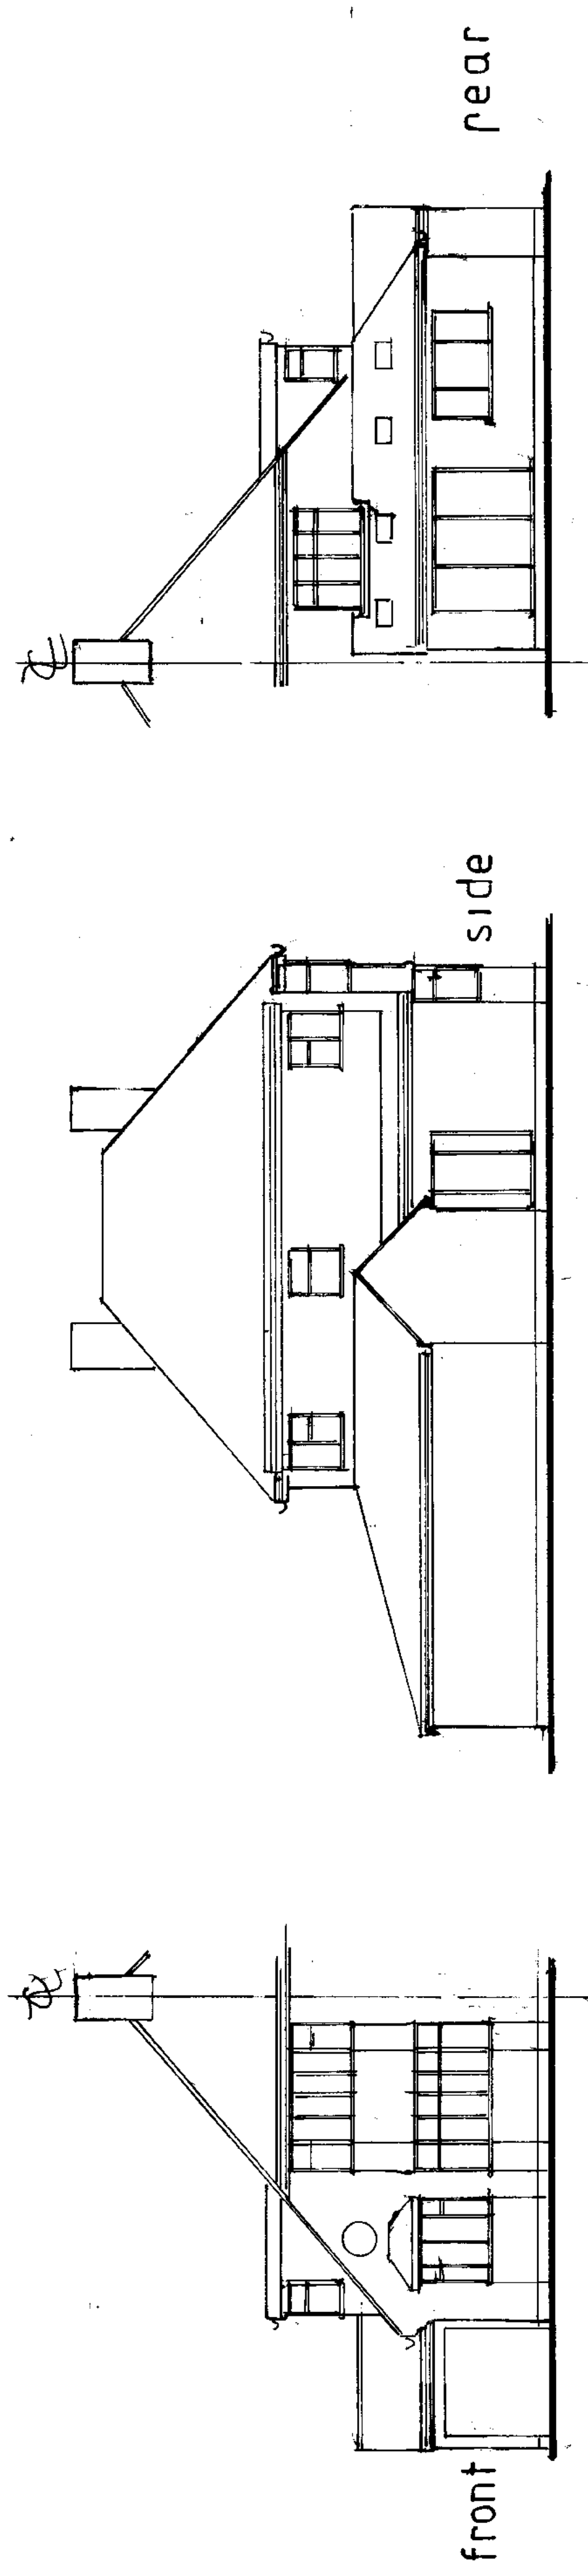

existing elevations