

A	Date	Revisions


0 1 2 3 4 5
 SCALE BAR 1:100
 ON A1 PAPER

Client: GEMMA GALLO
 Job Title: 66 SEAFORTH Gdns
 Epsom
 KT19 0NJ2


Drawing Title: PROPOSED LOFT CONVERSION

Scale: 1:50 1:100
 Date: 10/1/20
 Drawn by: MLD

Draw. No.: C01/G.C.102
 Rev.:

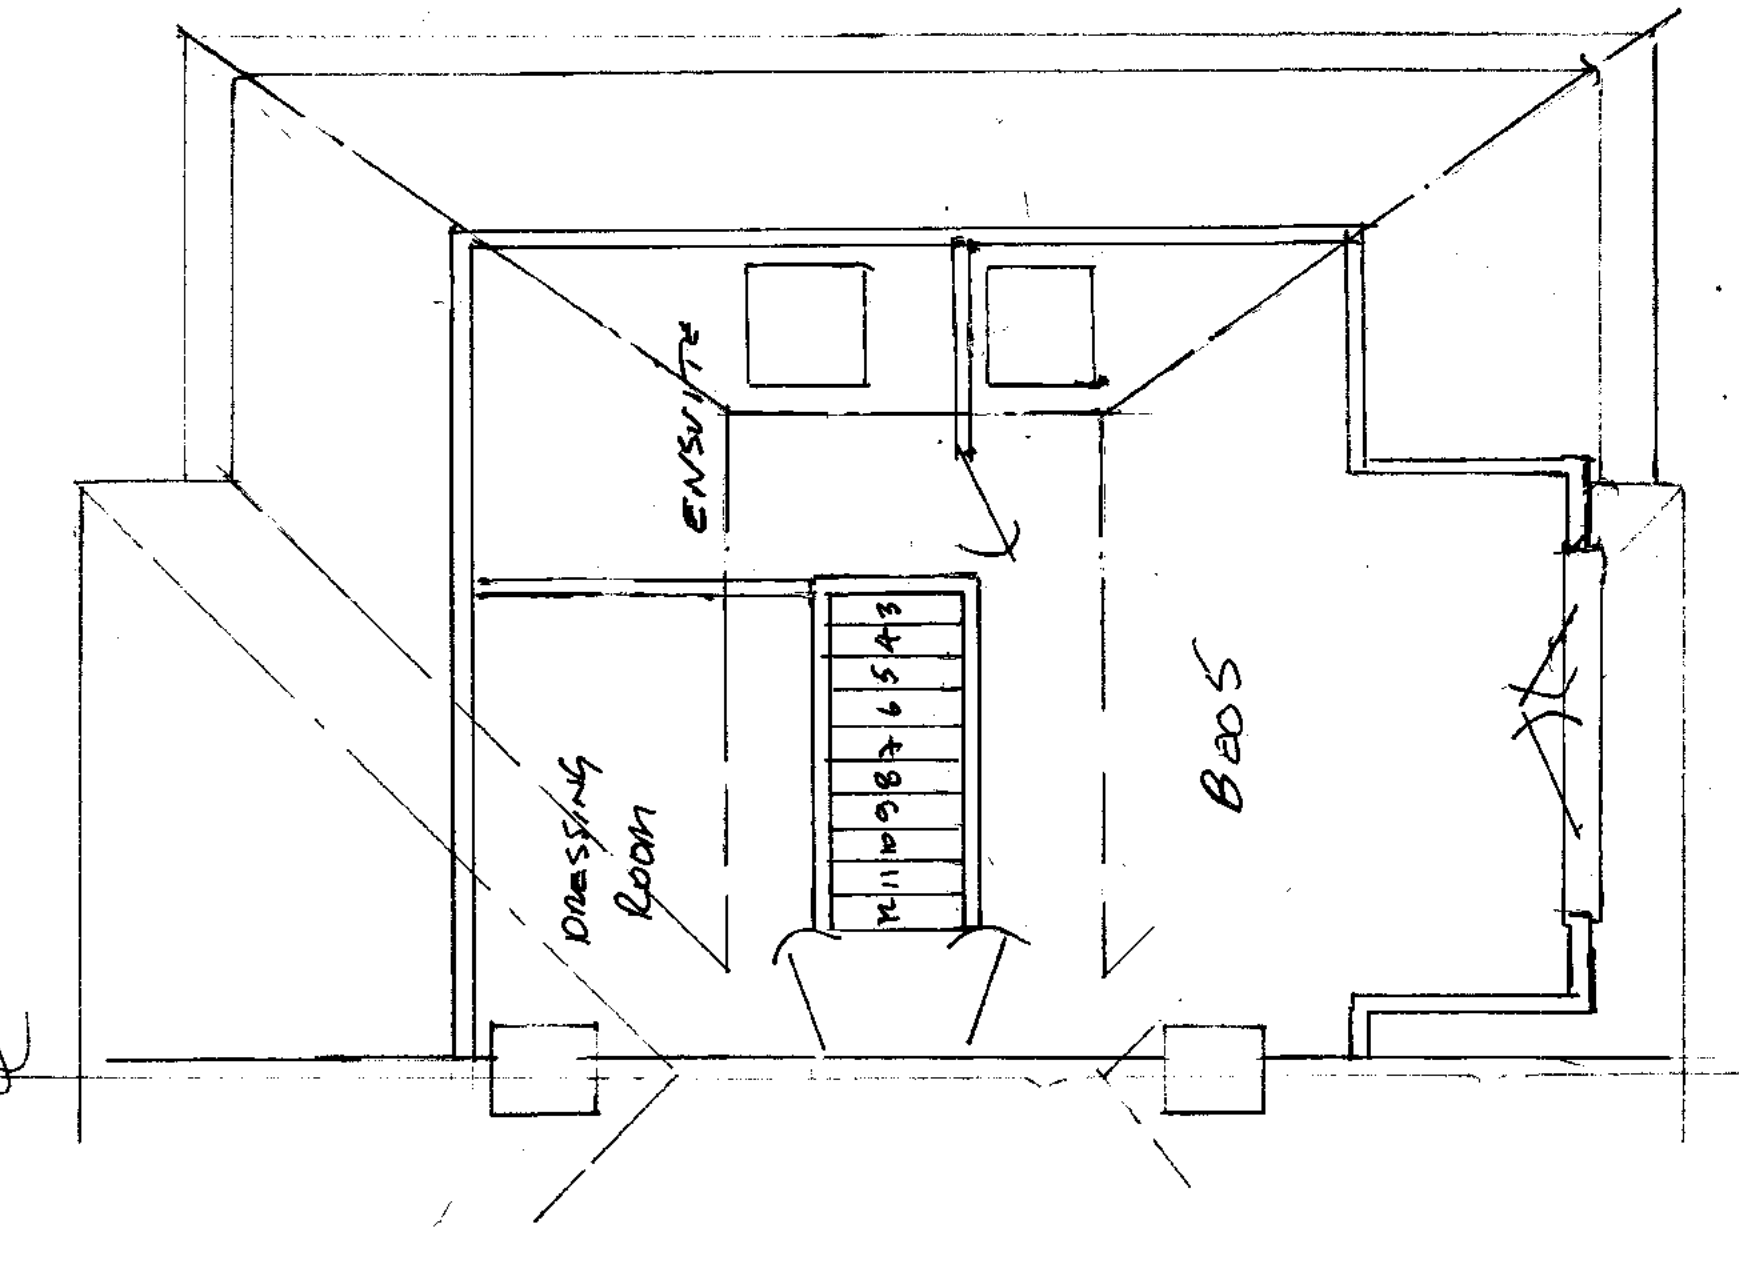


roof

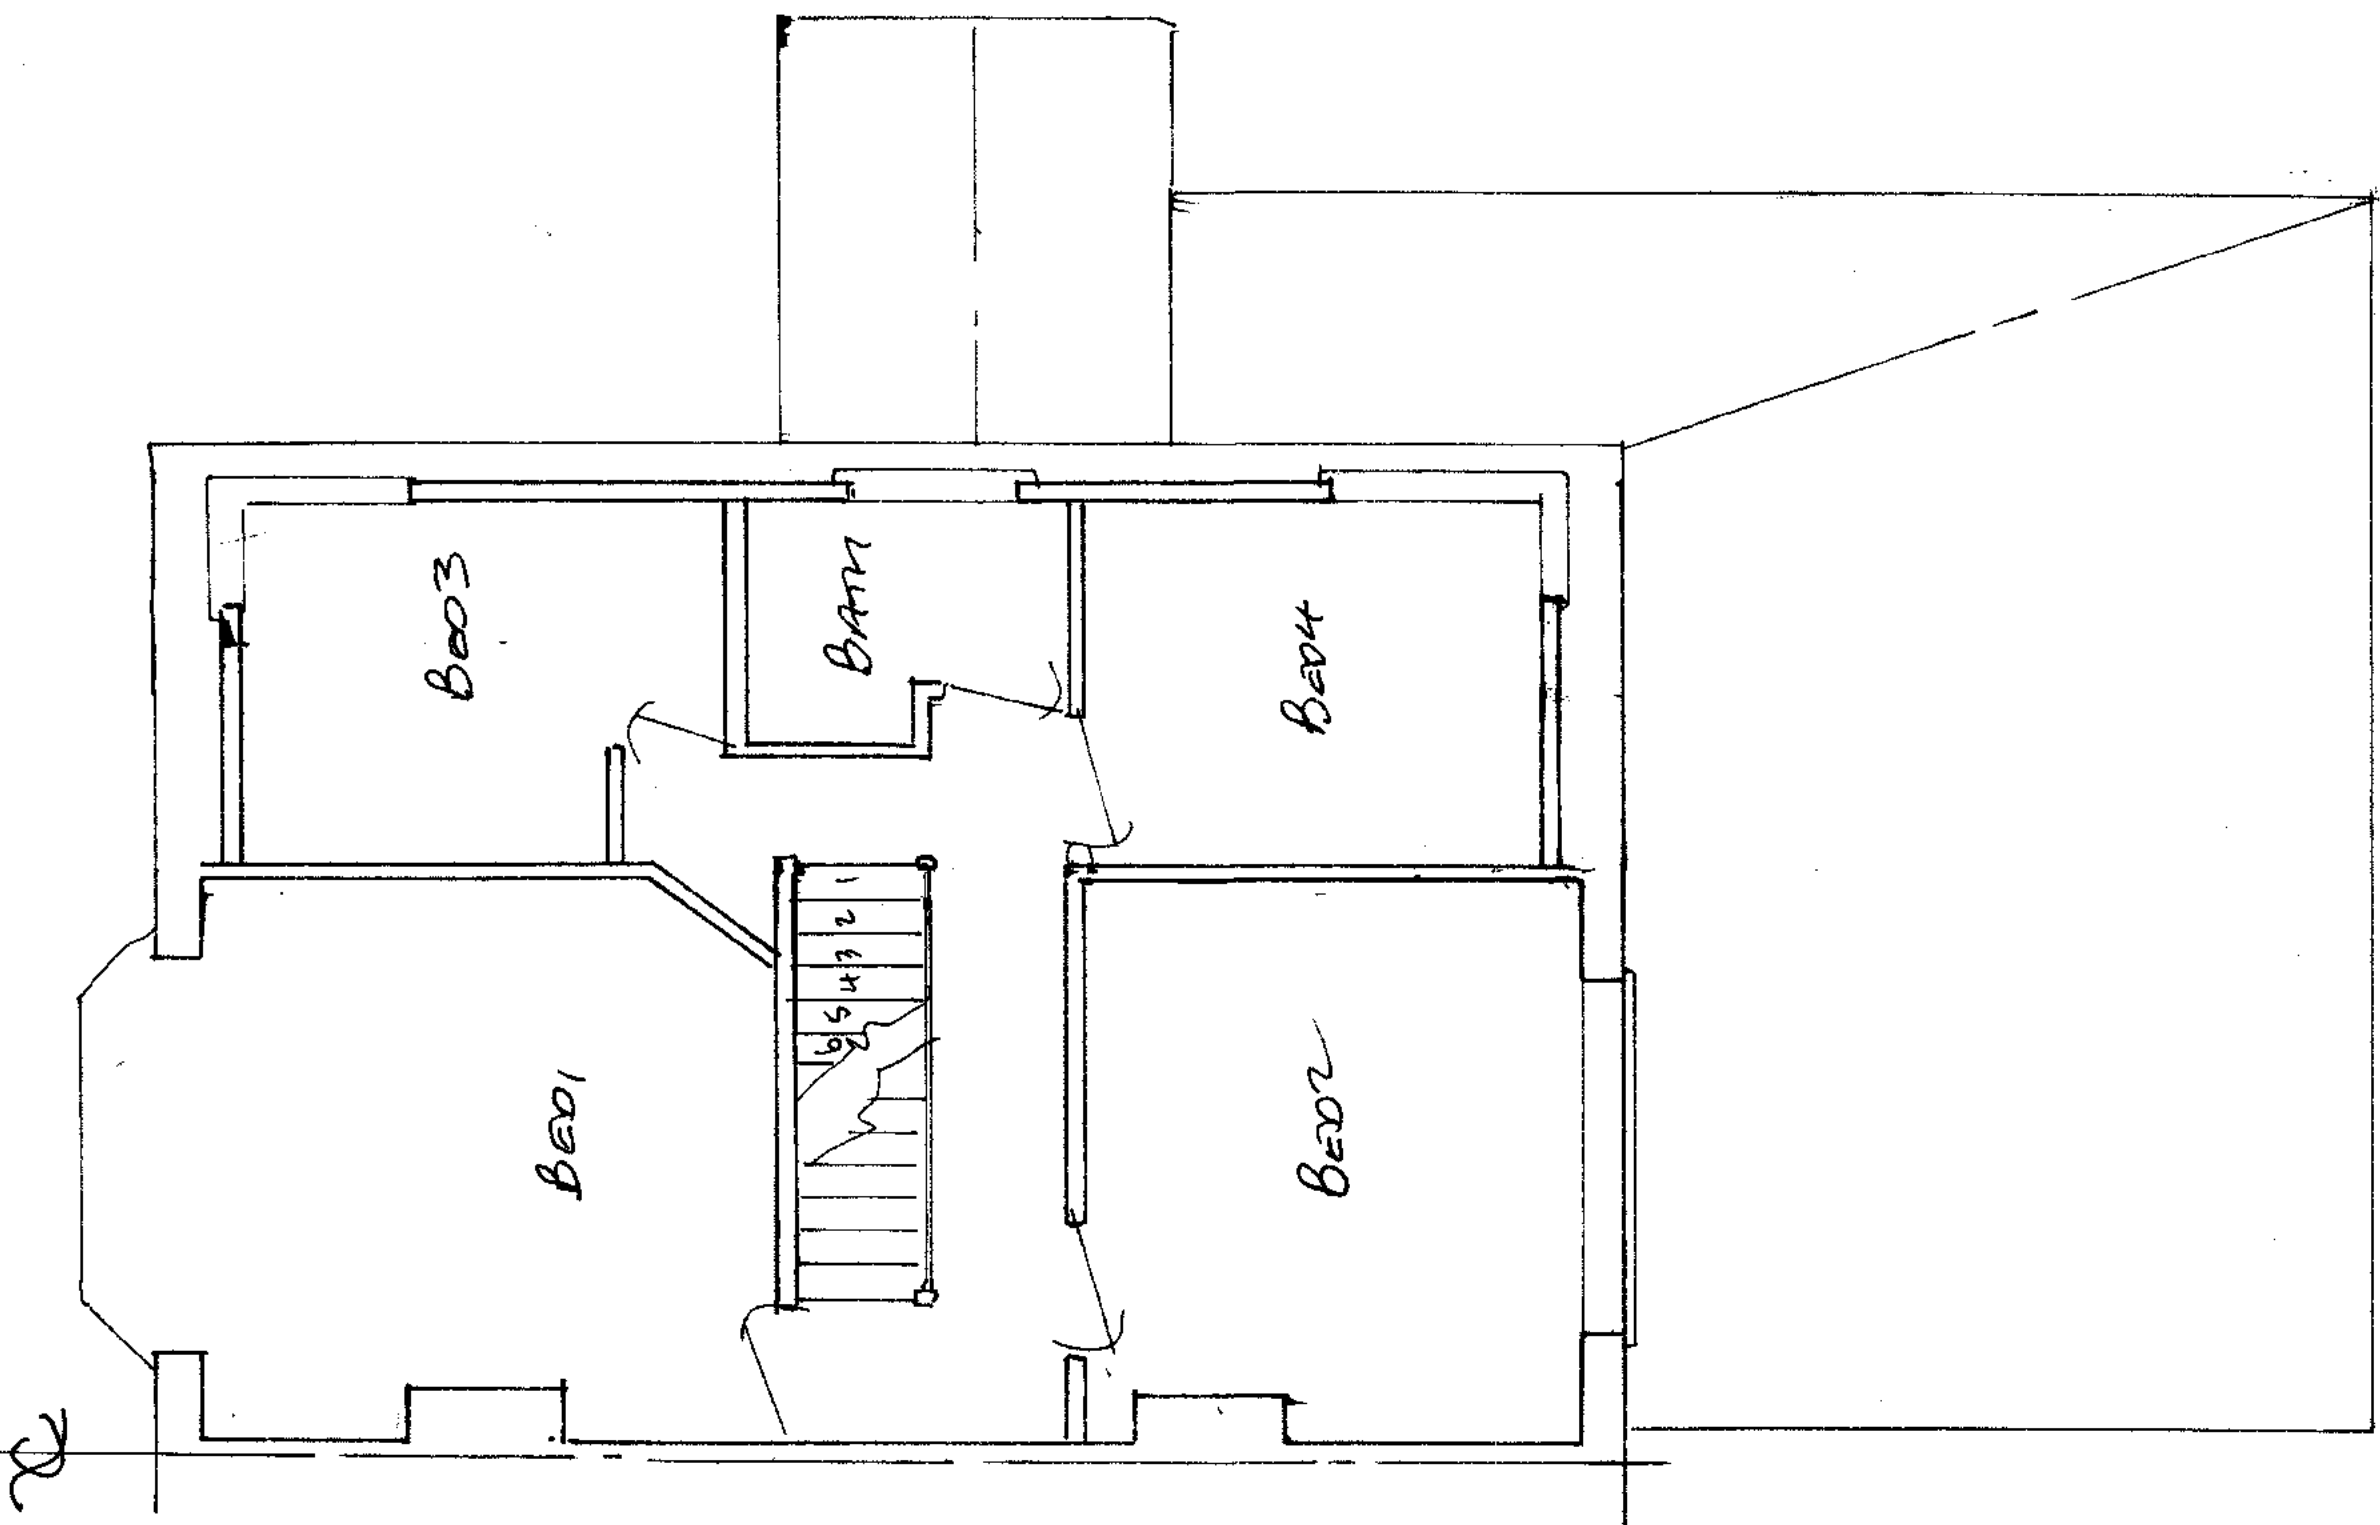


1st

proposed floor plans


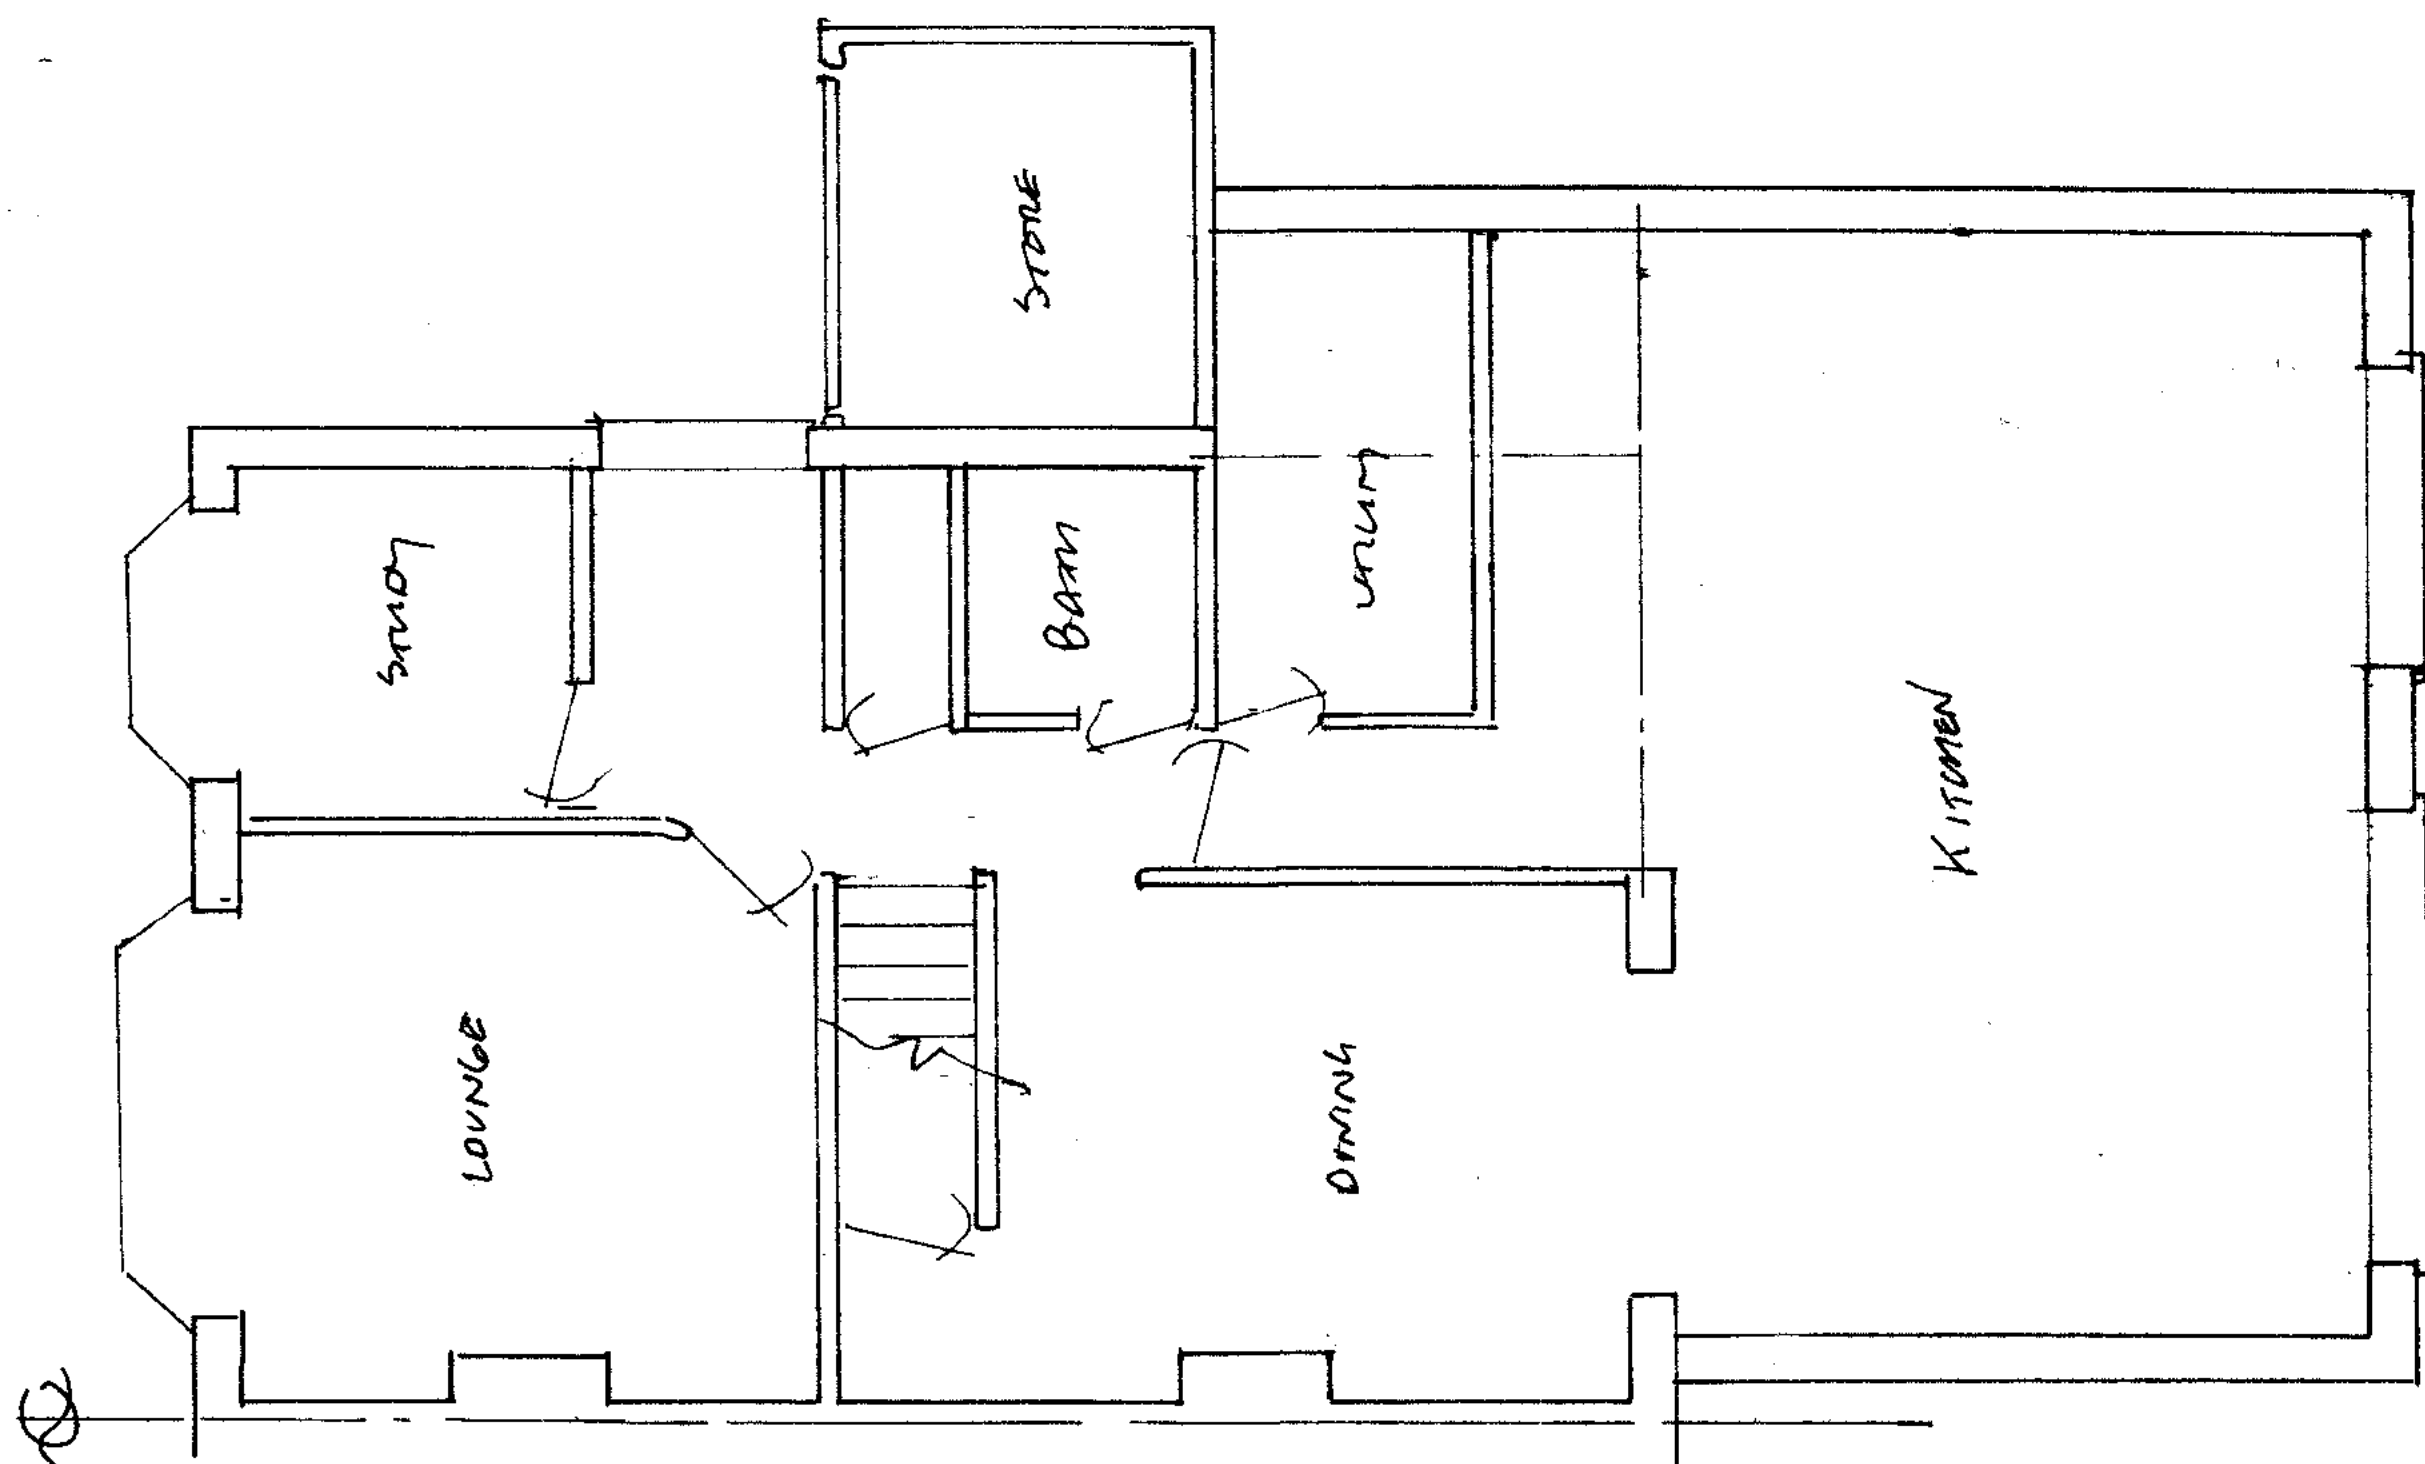


ground

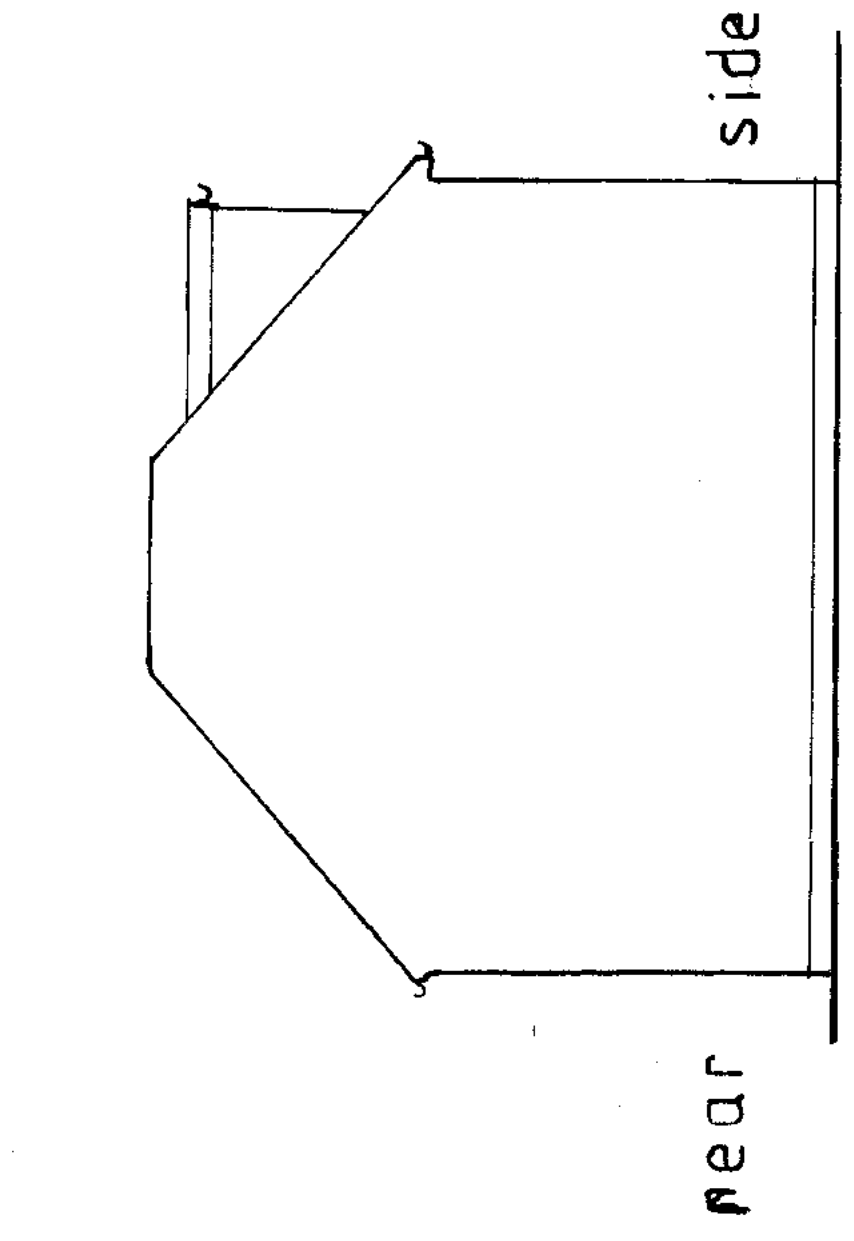


rear

side

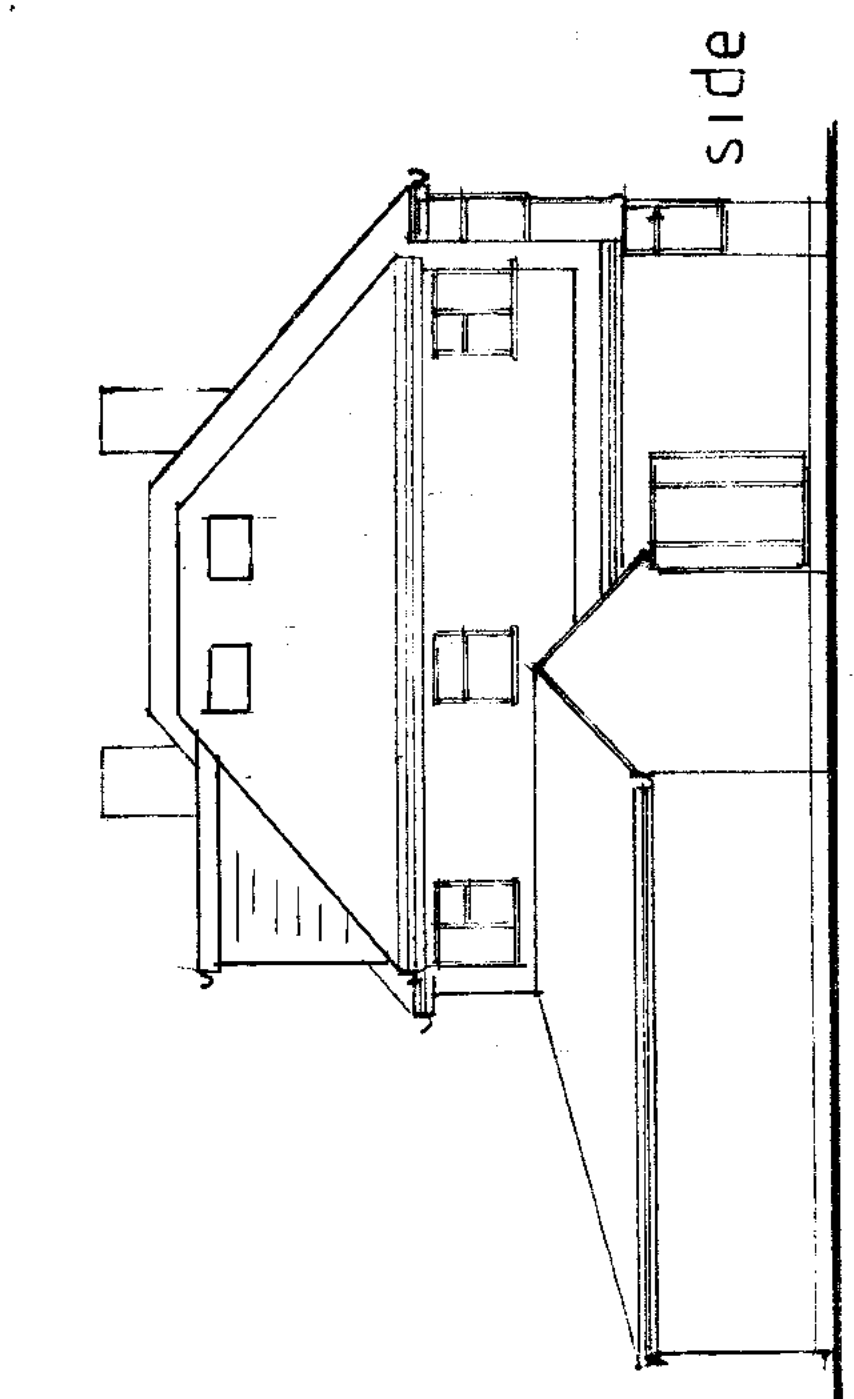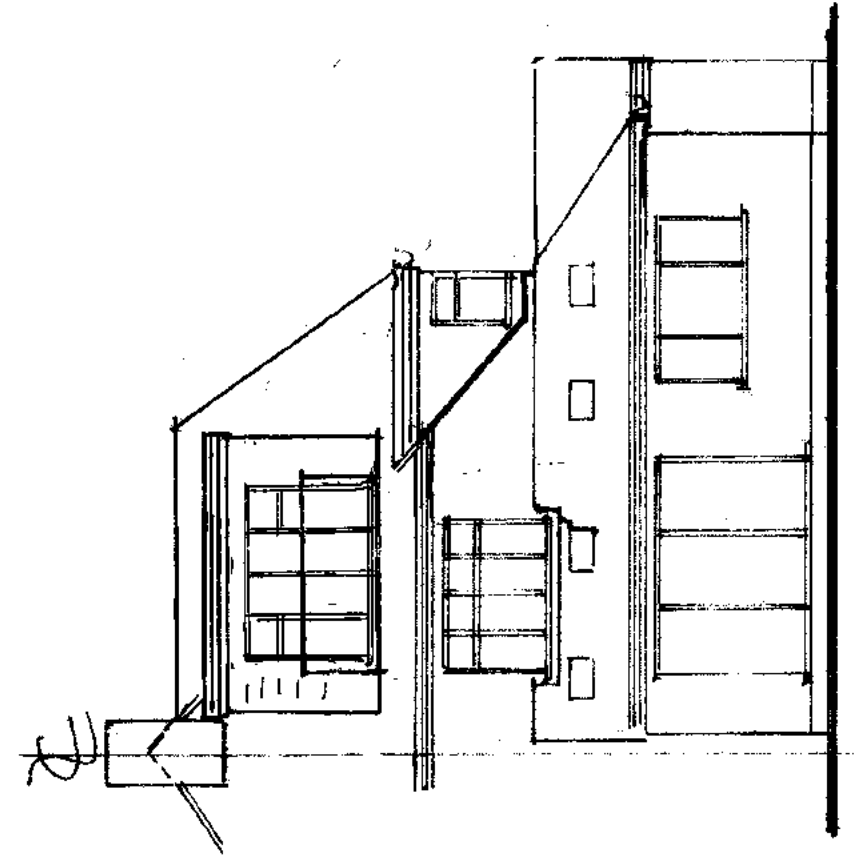

side

proposed elevations

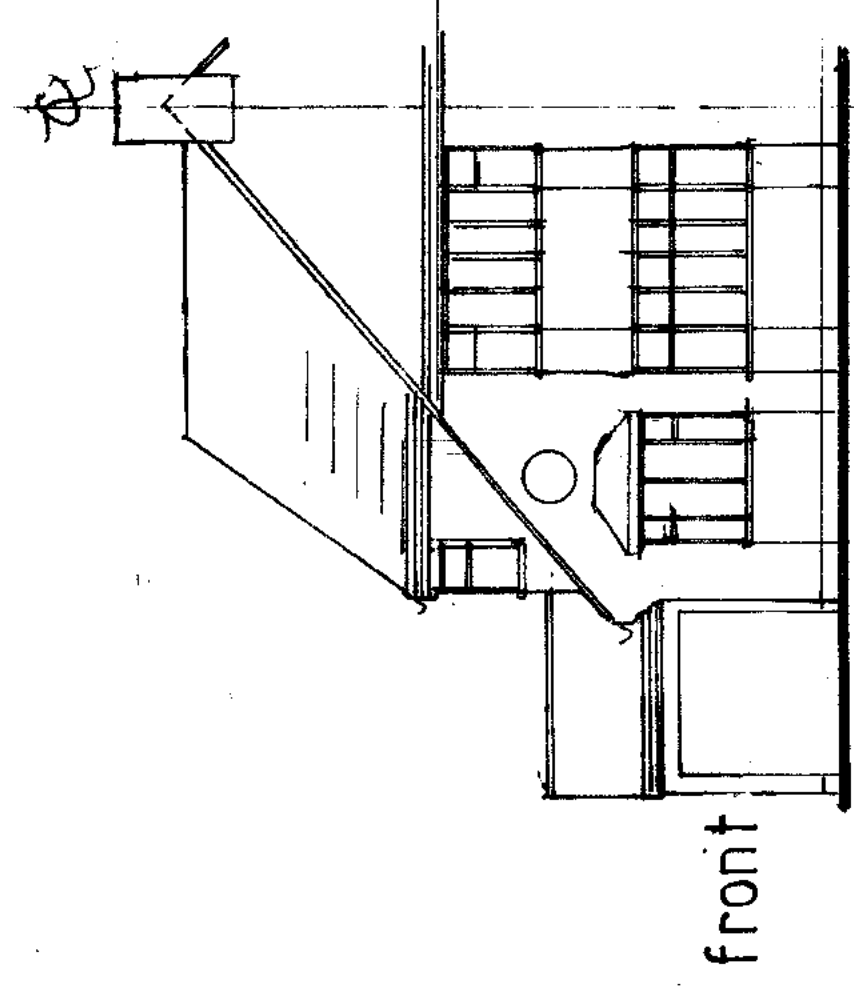

front