



The contractor must verify all dimensions on site before commencing on site
 Architect must be notified of any suspected discrepancies or omissions
 Any scaled dimensions to be confirmed by the Architect

NOTES

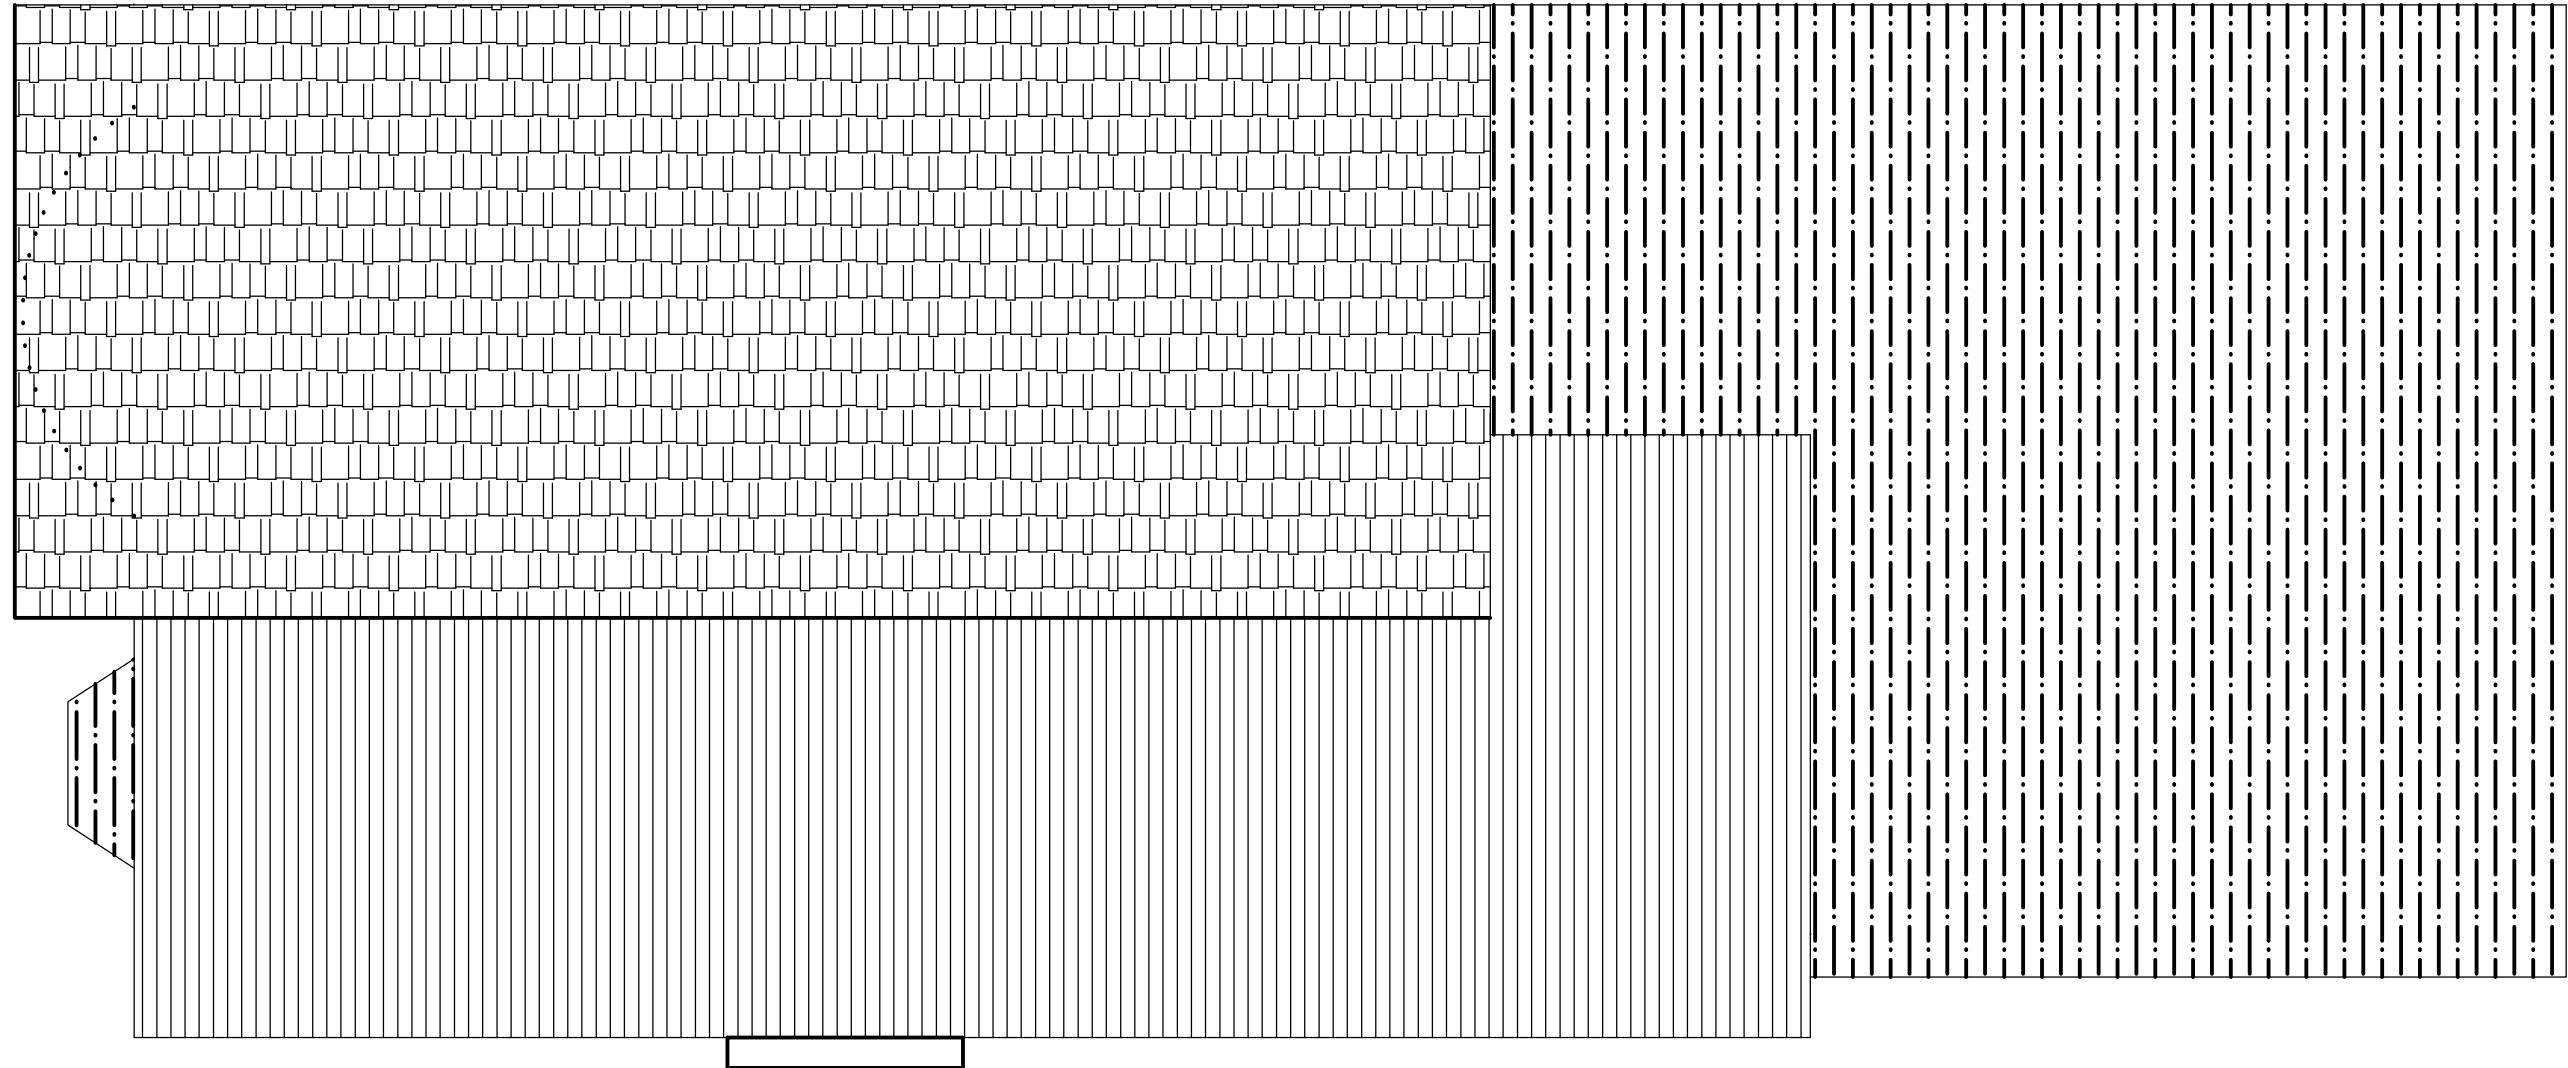

PROPOSED ROOF PLAN

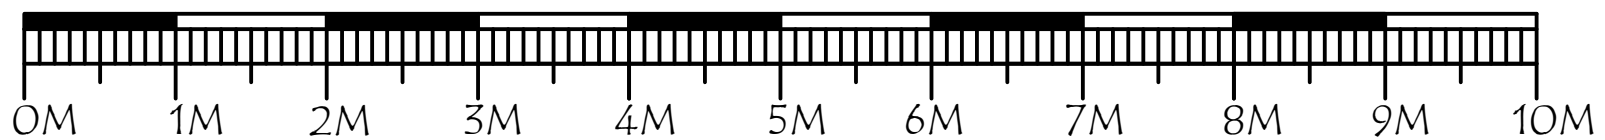

Client Mr Mrs Subaskar	
Project LOFT & REAR EXTENSIONS AND ALTERATIONS	
Title PROPOSED ROOF PLANS	
Intelligent Solutions WORCESTER PARK SURREY KT4 7AA Tel/Fax : 0208 337 5665	
Drawn SG	Date DEC 2020
Checked PRNTD	Scale 1:50
Drawing No 433 /PL/05	Rev ..