


The contractor must verify all dimensions on site before commencing on site

Architect must be notified of any suspected discrepancies or omissions

Any scaled dimensions to be confirmed by the Architect

NOTES

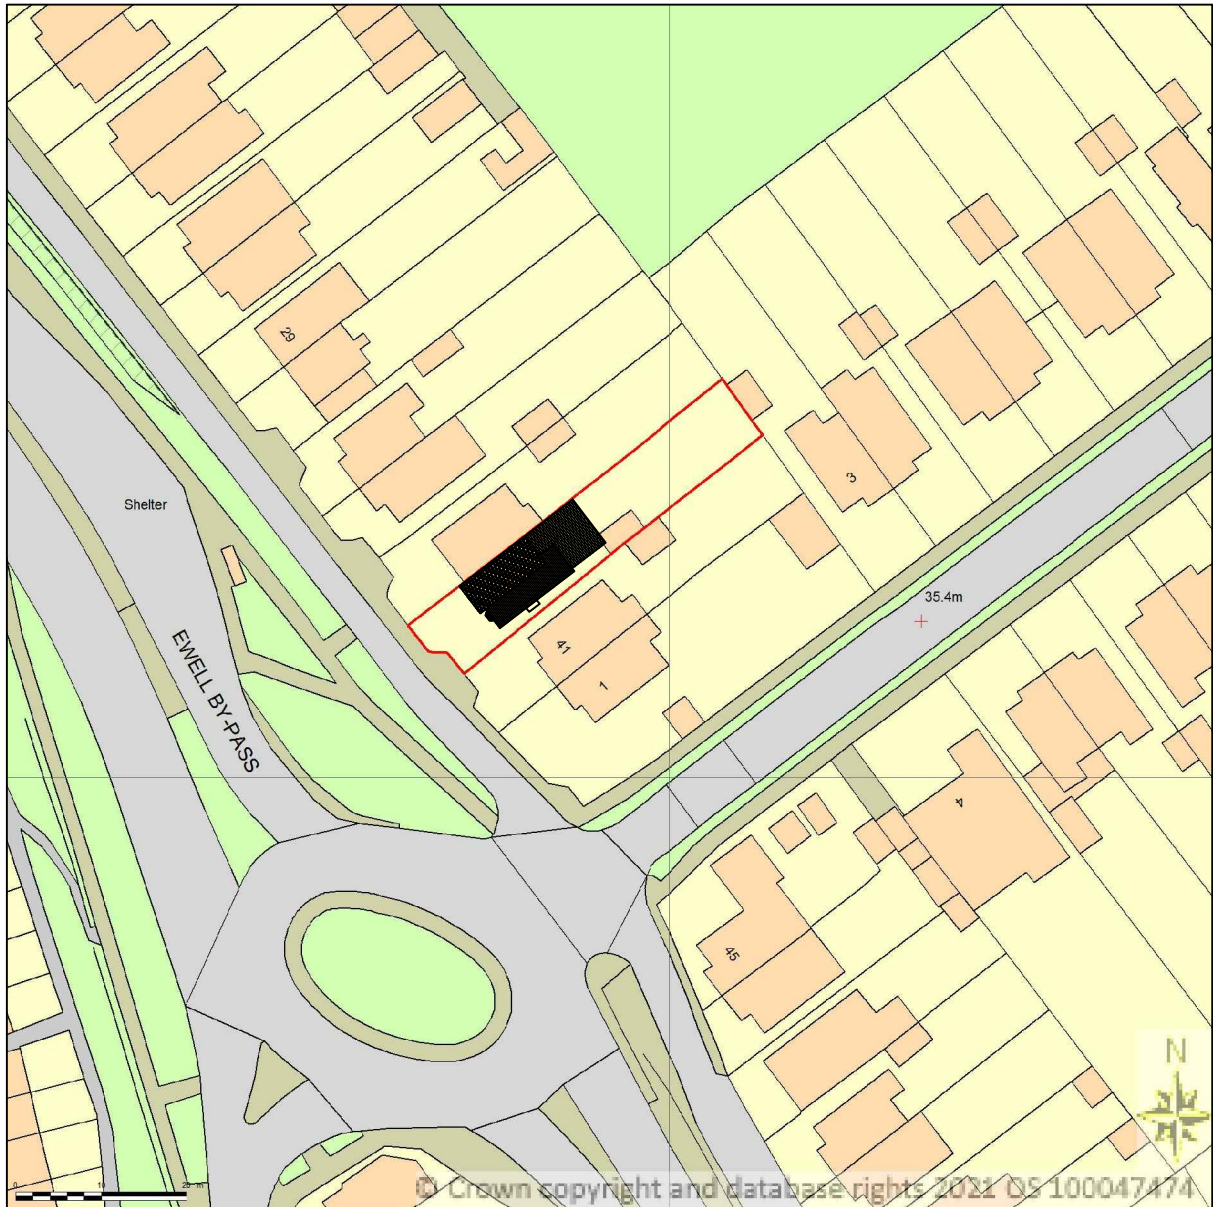

Client Mr Mrs Subaskar	Intelligent Solutions WORCESTER PARK SURREY KT4 7AA Tel/Fax : 0208 337 5665	
Project LOFT & REAR EXTENSIONS AND ALTERATIONS	Drawn SG	Date DEC 2020
	Checked PRNTED	Scale 1:1250
Title SITE PLAN 39 EWELL BY PASS, KT17 2PZ	Drawing No 433 /PL/08	Rev ..