



Notes:

1. -----
2. Dimensions to be checked on site
3. All works to comply with the current Building Regulations
4. All works may be subject to revision on site.
5. All drawings are the copyright of AKSESS Limited
6. This drawing may not be copied without prior permission.
7. All dimensions are in mm unless otherwise stated.

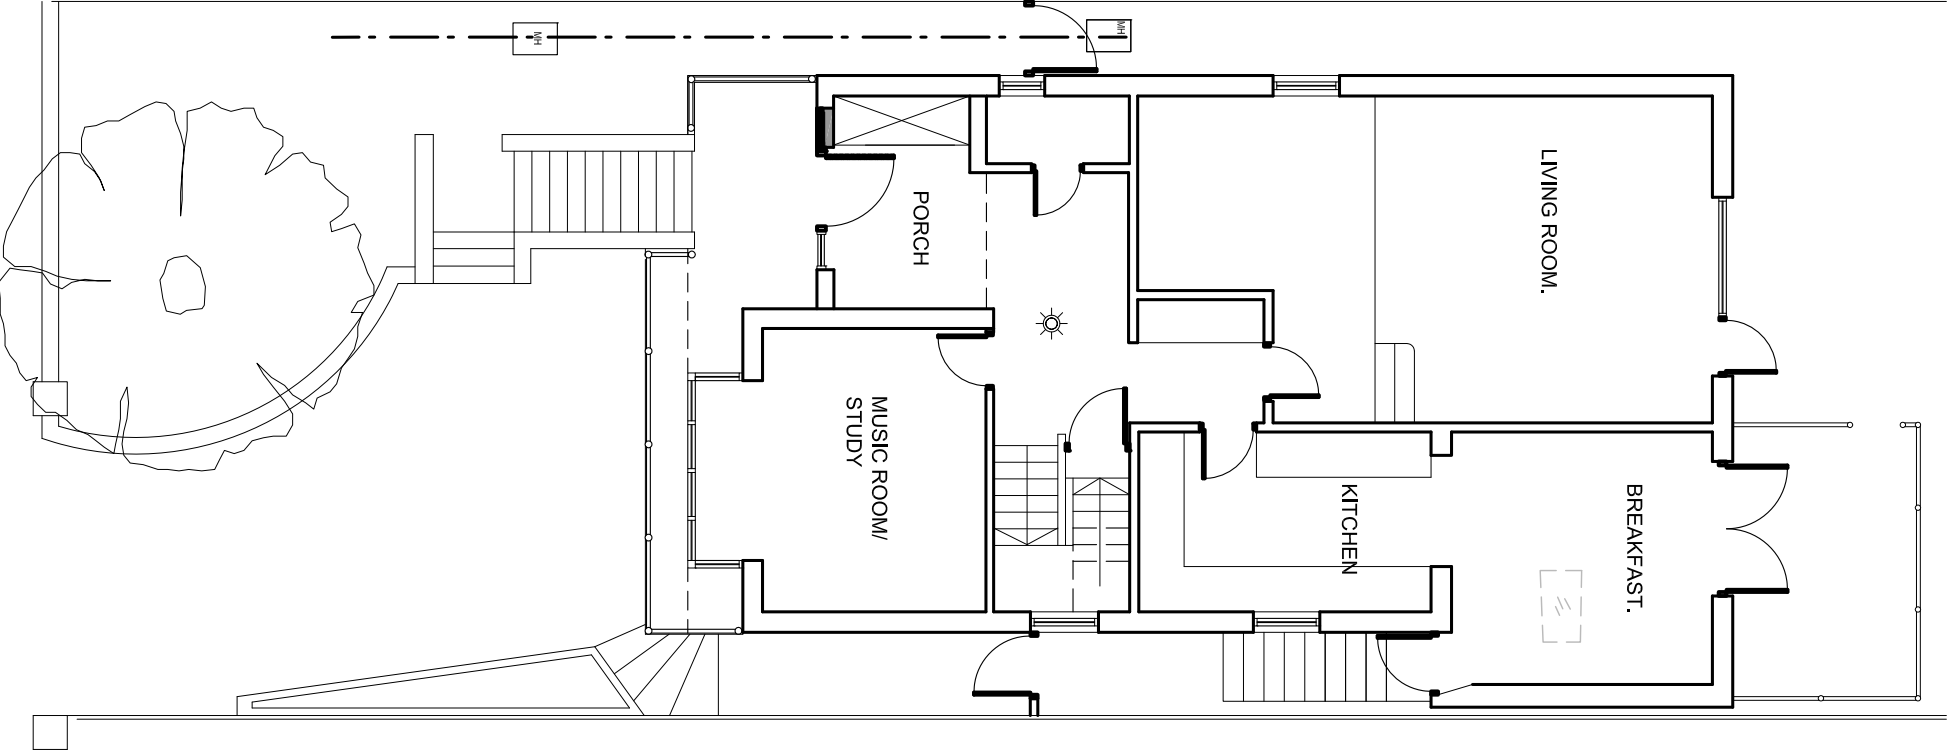

EXISTING GROUND FLOOR PLAN

1 : 100

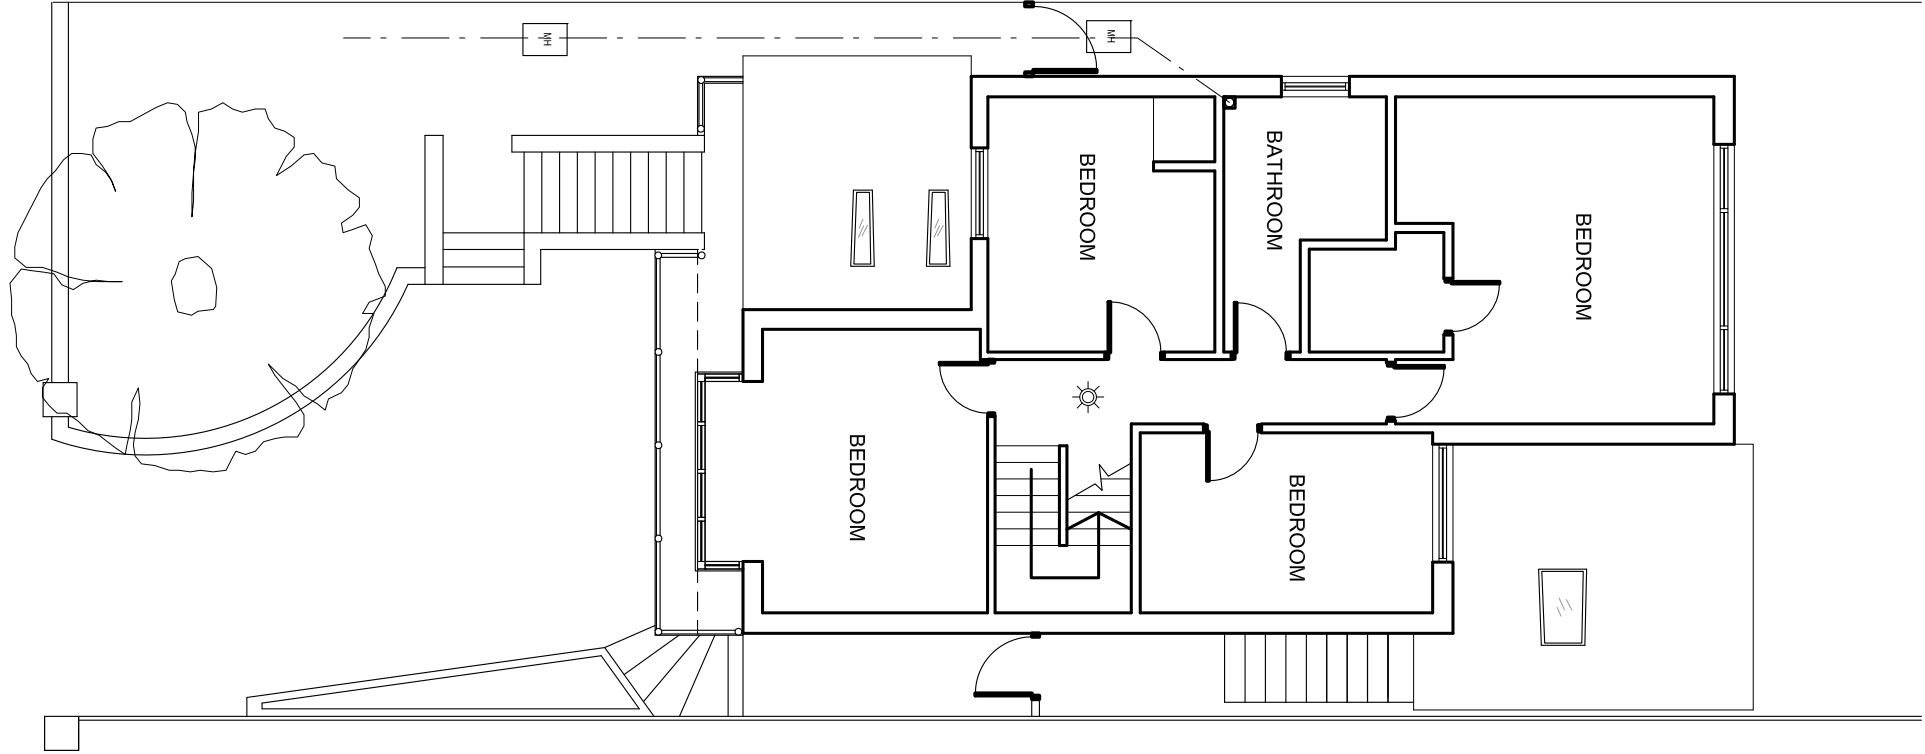

EXISTING FIRST FLOOR PLAN

1 : 100

AKSESS

AKSESS LTD
9 Cuddington Park Close
Banstead
Surrey
SM47 1RF
Tel: 0208 296 0738 Mobile: 07868 729279
email: info@akess.co.uk
website: www.akess.co.uk

PROJECT:

31A BURGH HEATH ROAD
EPSOM
SURREY
KT17 4LP

Dwg Title

EXISTING PLANS

Purpose
PLANNING


Scale: AS SHOWN Size: A3

Drawn	Checked	Approved	Date
CM	SK	AZK	09/02/18

Drawing No. 458/002


Notes:

- 1. -----
- 2. Dimensions to be checked on site
- 3. All works to comply with the current Building Regulations
- 4. All works may be subject to revision on site.
- 5. All drawings are the copyright of AKSESS Limited
- 6. This drawing may not be copied without prior permission.
- 7. All dimensions are in mm unless otherwise stated.

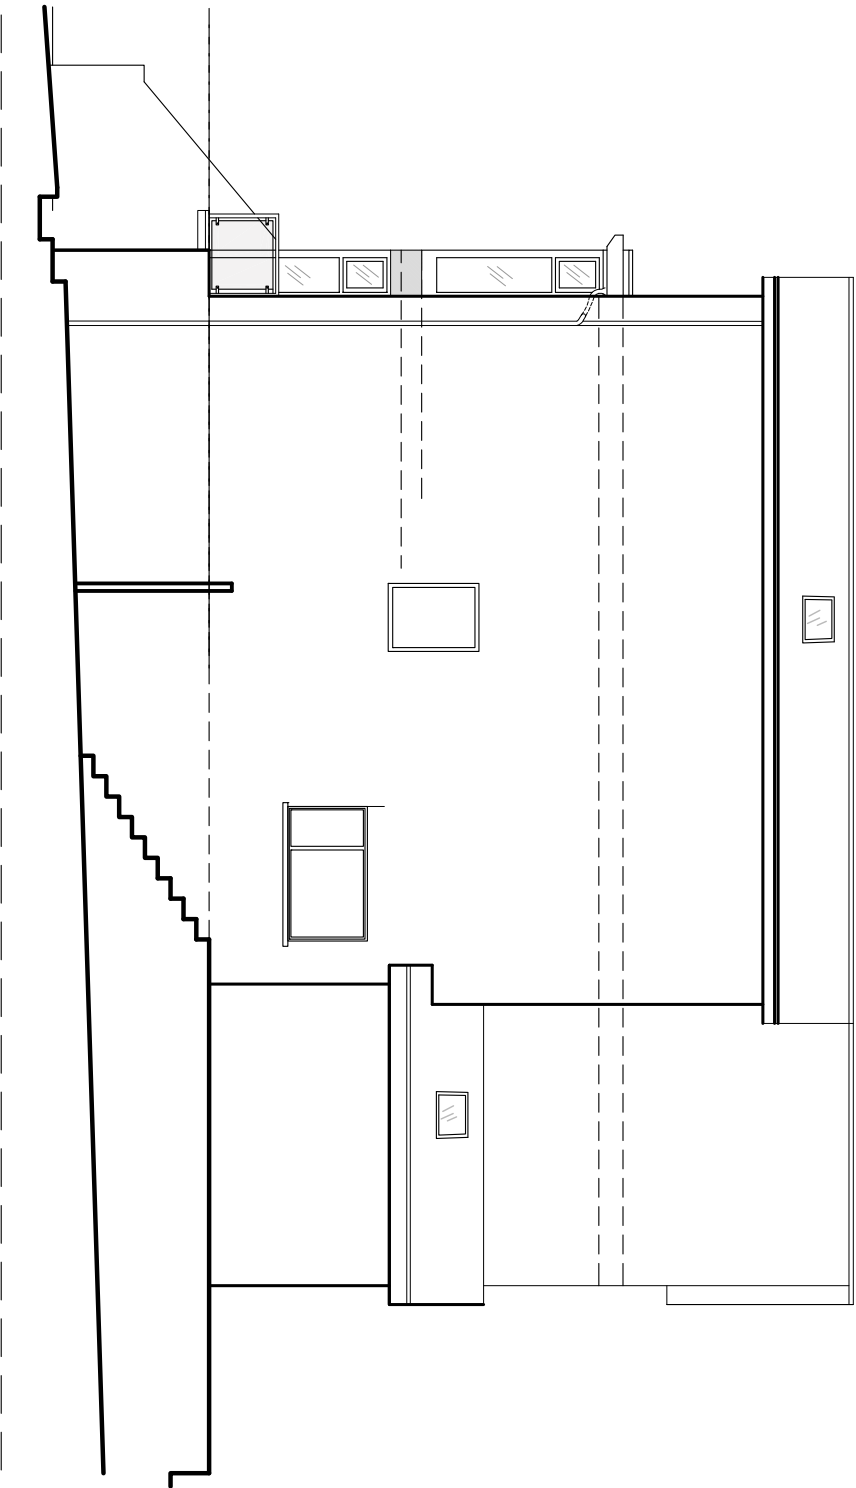

EXISTING SOUTH EAST ELEVATION


1 : 100

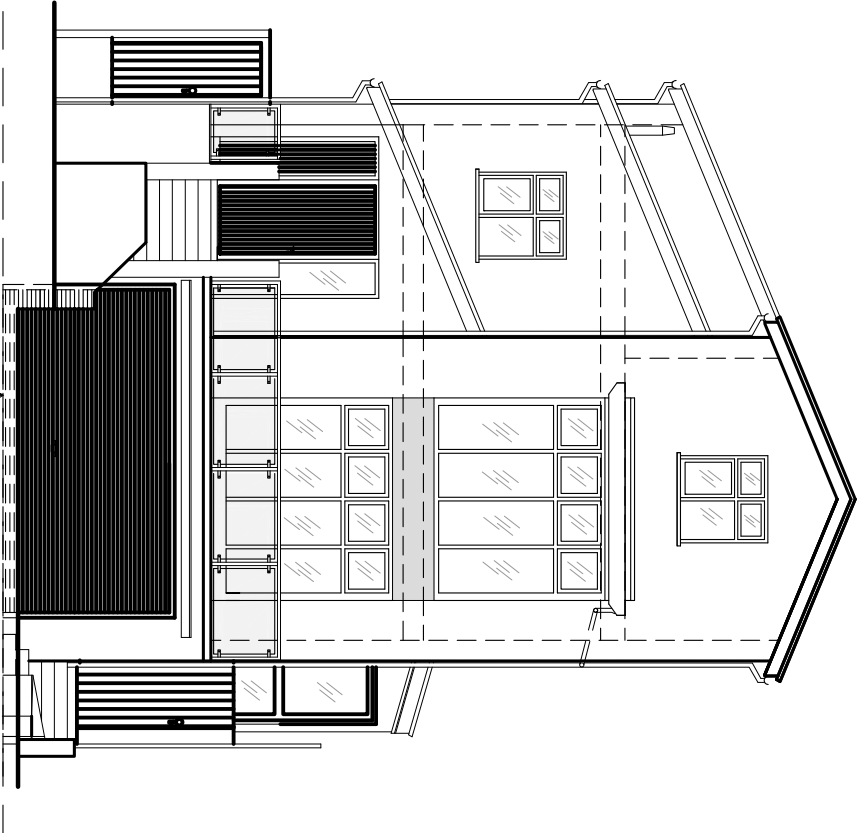

GROUND LEVEL

EXISTING FRONT ELEVATION

1 : 100

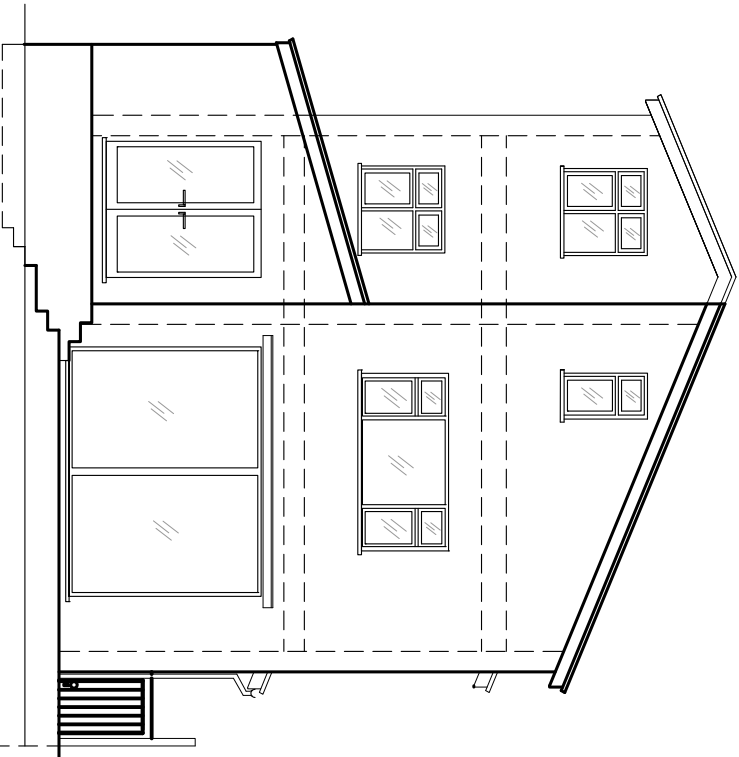

EXISTING REAR ELEVATION

1 : 100

AKSESS

AKSESS LTD
9 Cuddington Park Close
Banstead
Surrey
SM7 1RF
Tel: 0208 296 0738 Mobile: 07868 729279
email: info@akess.co.uk
website: www.akess.co.uk

PROJECT:

31A BURGH HEATH ROAD
EPSOM
SURREY
KT17 4LP

Dwg Title

EXISTING FRONT AND SIDE
ELEVATIONS

Purpose PLANNING


Scale: AS SHOWN Size: A3

Drawn	Checked	Approved	Date
CM	SK	AZK	09/02/18

Drawing No. 458/003


Notes:

- 1. -----
- 2. Dimensions to be checked on site
- 3. All works to comply with the current Building Regulations
- 4. All works may be subject to revision on site.
- 5. All drawings are the copyright of AKSESS Limited
- 6. This drawing may not be copied without prior permission.
- 7. All dimensions are in mm unless otherwise stated.

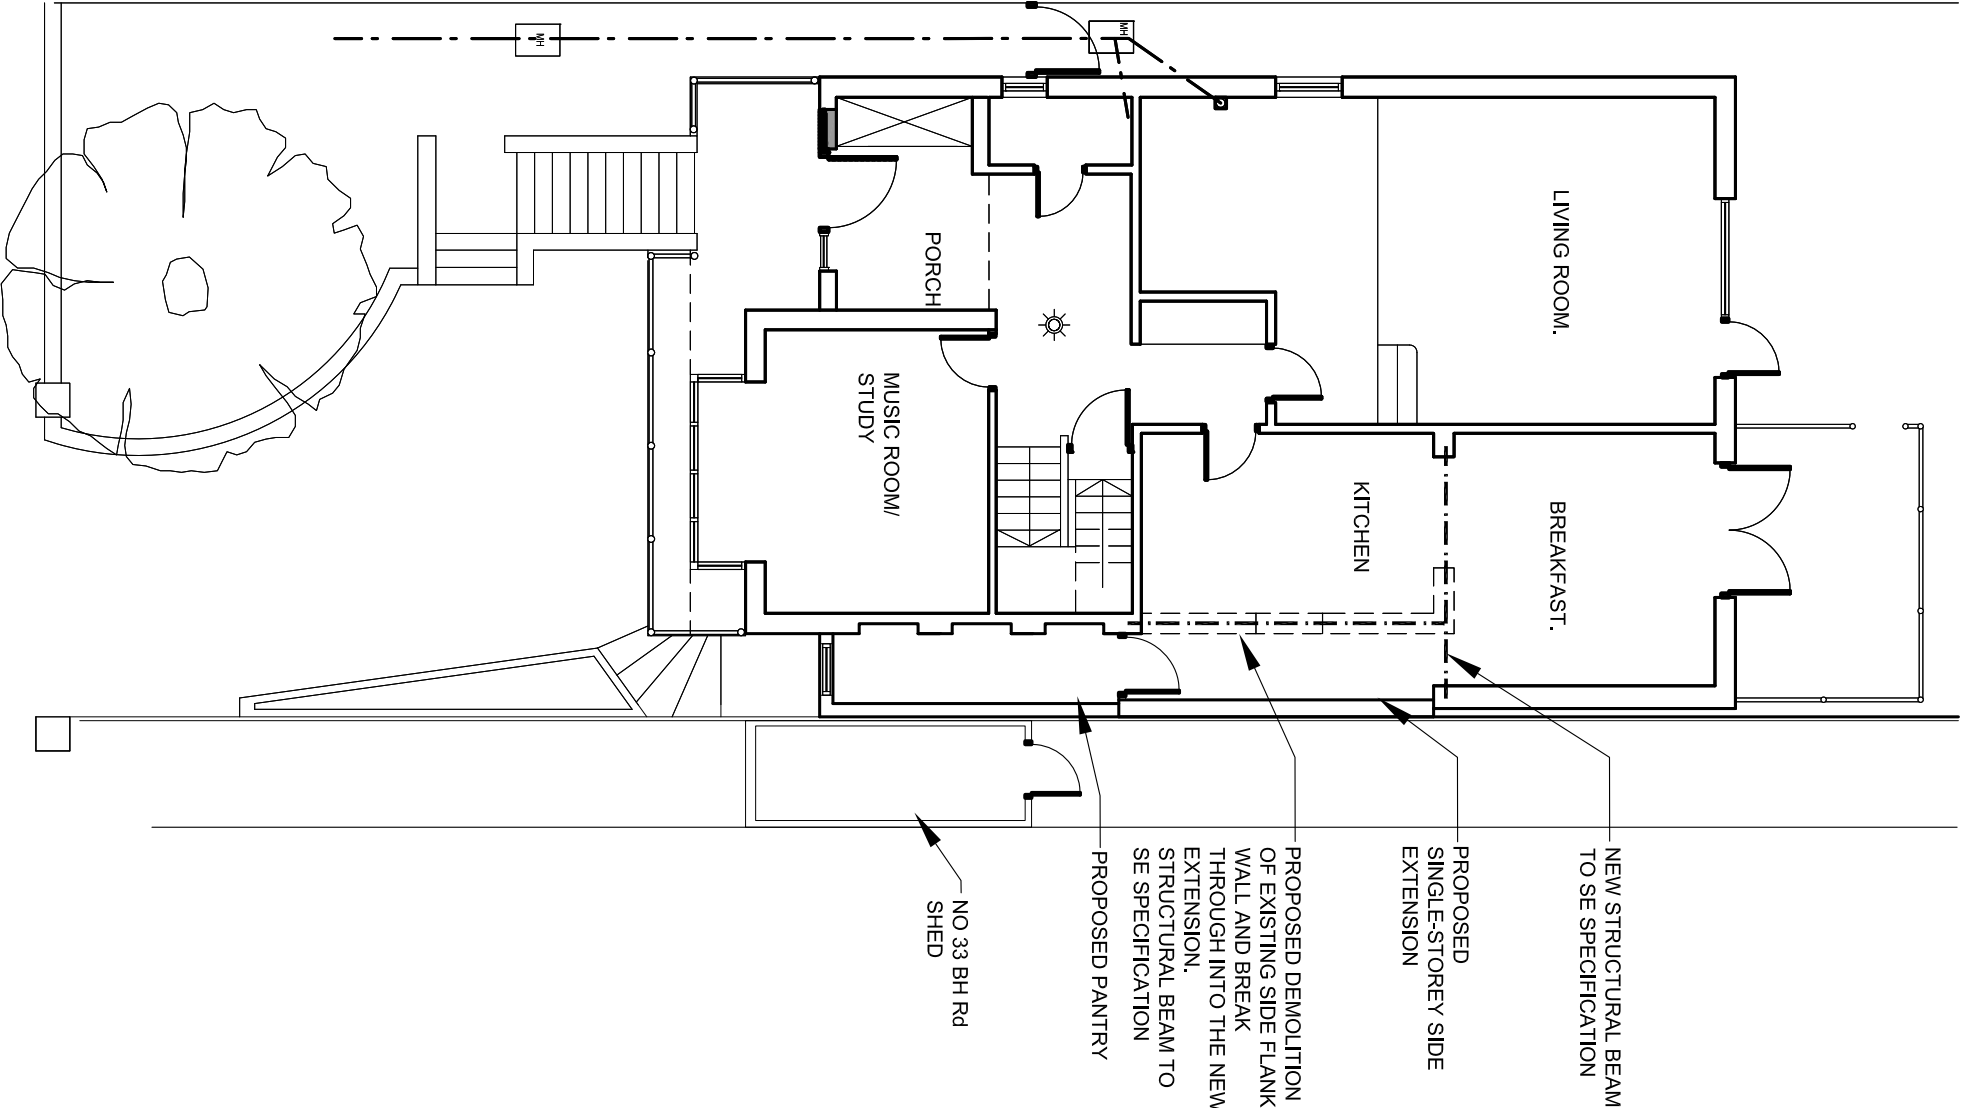

PROPOSED GROUND FLOOR PLAN

1 : 100

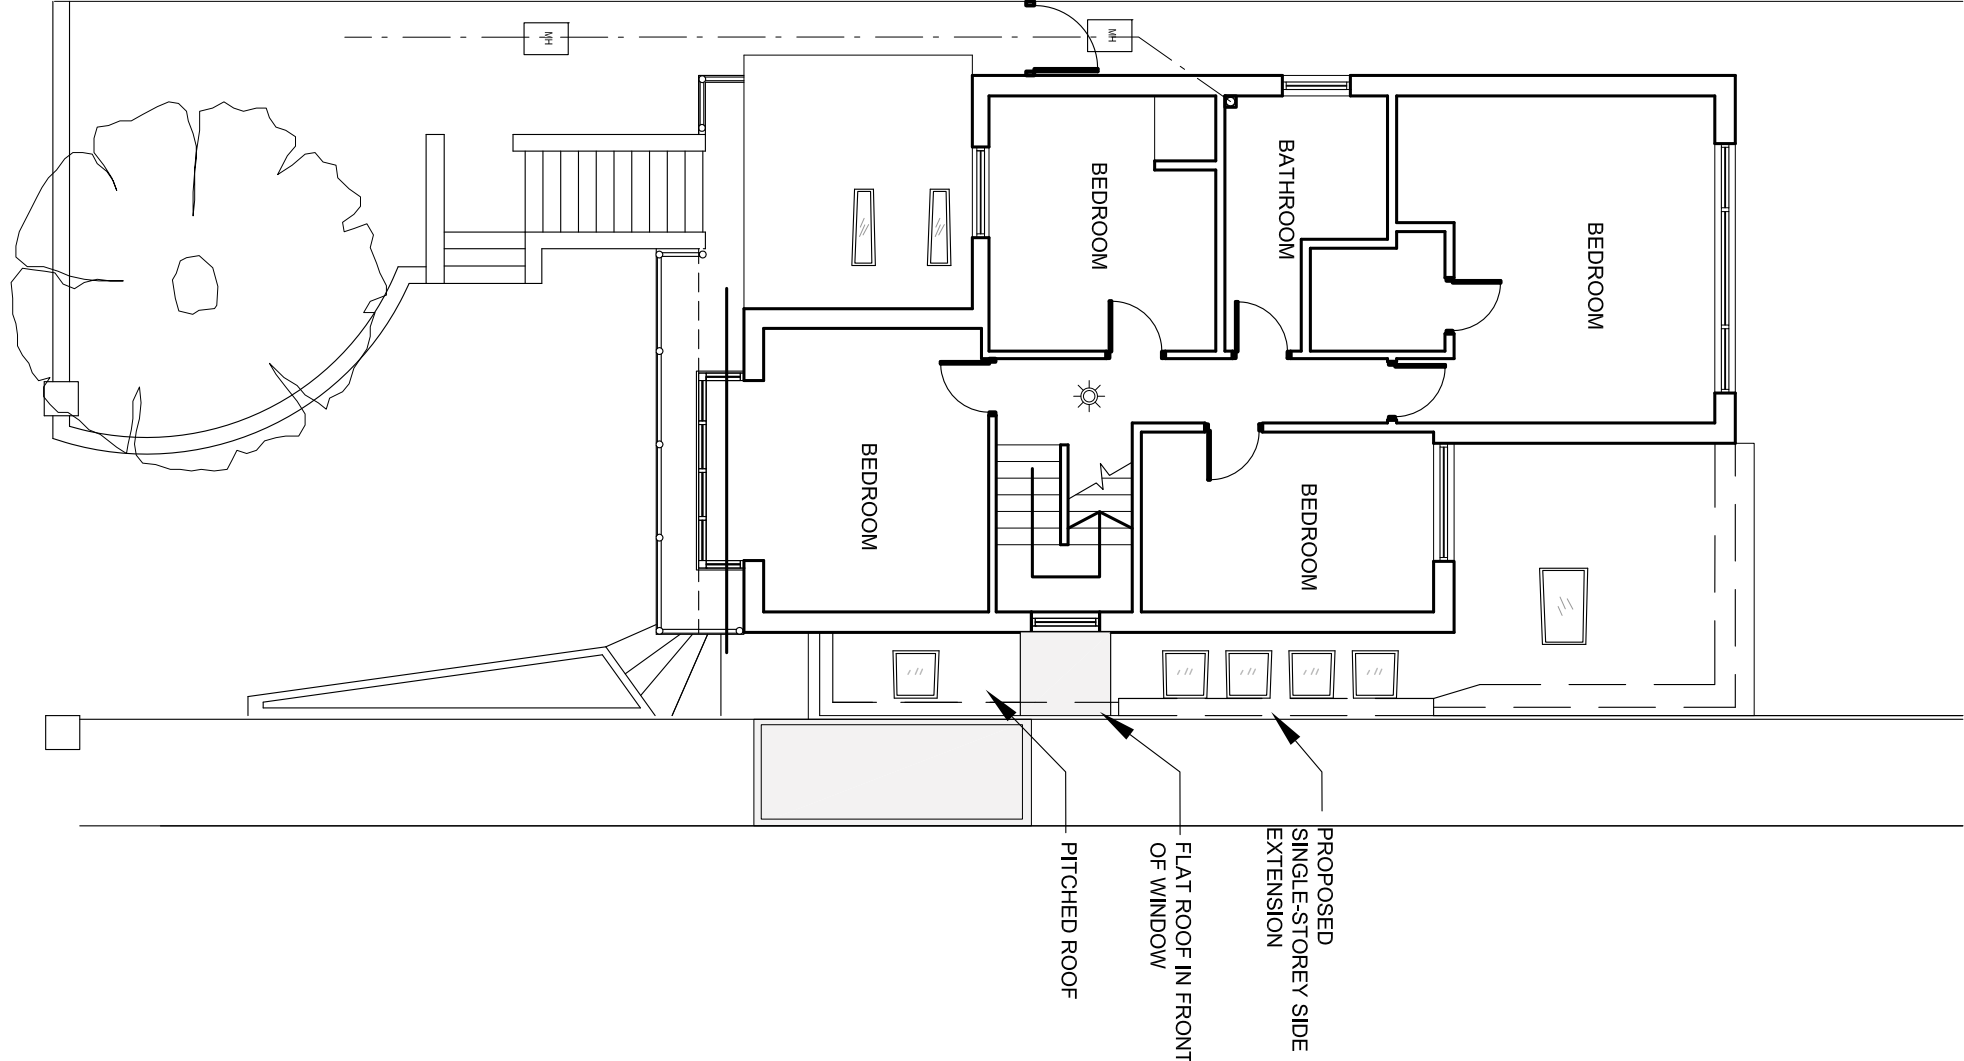

PROPOSED FIRST FLOOR PLAN

1 : 100

AKSESS

AKSESS LTD
9 Cuddington Park Close
Banstead
Surrey
SM7 1RF
Tel: 0208 296 0738 Mobile: 07868 729279
email: info@aksess.co.uk
website: www.aksess.co.uk

PROJECT:

31A BURGH HEATH ROAD
EPSOM
SURREY
KT17 4LP

Dwg Title

PROPOSED PLANS

Purpose
PLANNING


Scale: AS SHOWN Size: A3

Drawn	Checked	Approved	Date
CM	SK	AZK	09/02/18

Drawing No. 458/004

Notes:

1. -----
2. Dimensions to be checked on site
3. All works to comply with the current Building Regulations
4. All works may be subject to revision on site.
5. All drawings are the copyright of AKSESS Limited
6. This drawing may not be copied without prior permission.
7. All dimensions are in mm unless otherwise stated.

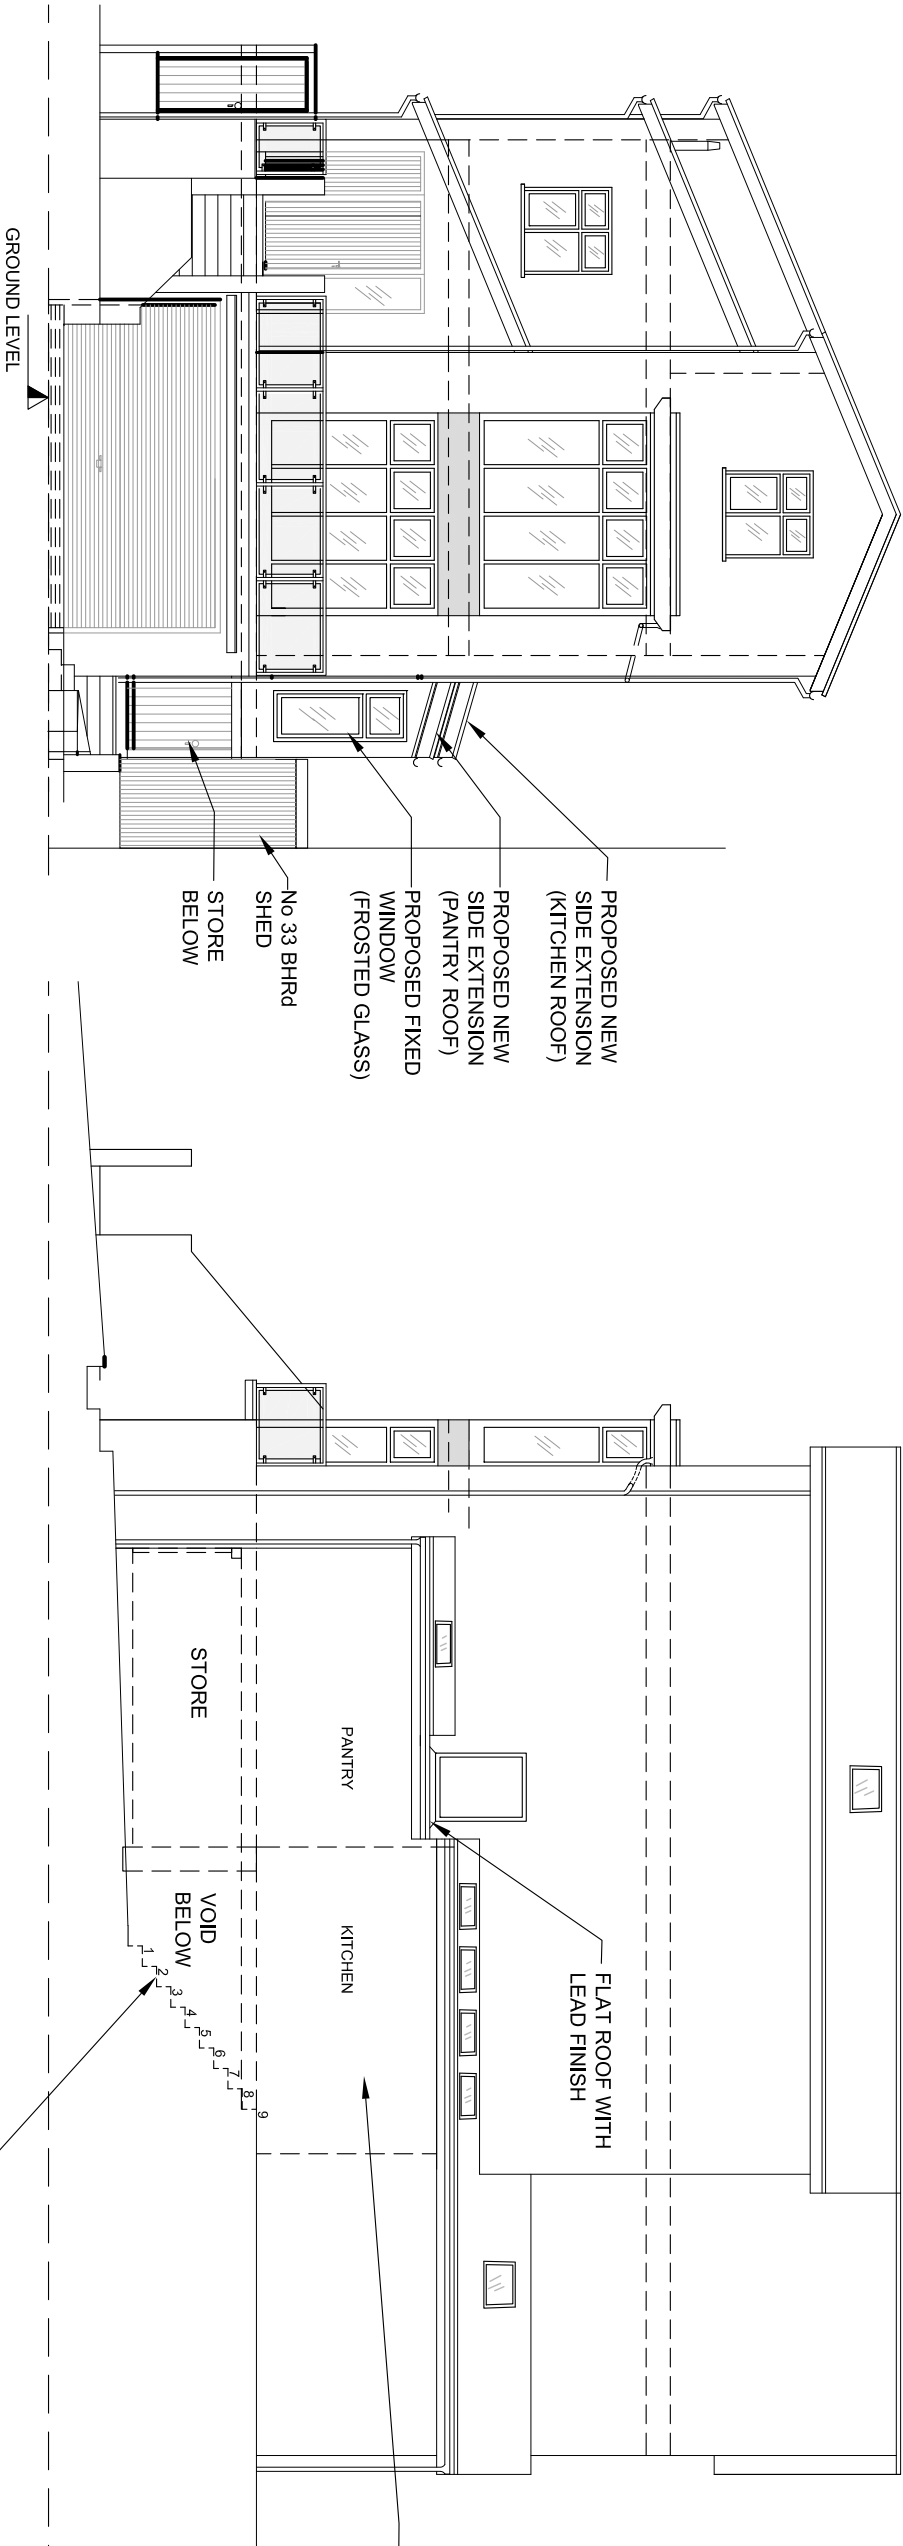

PROPOSED FRONT ELEVATION

1 : 100

PROPOSED SOUTH EAST ELEVATION

1 : 100

NO CHANGE TO REAR ELAVATION.
REFER TO DRAWING NO 458/002

Rev	Dim	
Date	App	
Rev	Dim	
Date	App	

AKSESS

AKSESS LTD
9 Cuddington Park Close
Banstead
Surrey
SM7 1RF
Tel: 0208 296 0738 Mobile: 07868 729279
email: info@aksess.co.uk
website: www.aksess.co.uk

PROJECT:

31A BURGH HEATH ROAD
EPSOM
SURREY
KT17 4LP

Dwg Title
PROPOSED FRONT AND SIDE
ELEVATIONS

Purpose
PLANNING

Scale: AS SHOWN Size: A3

Drawn	Checked	Approved	Date
CM	SK	AZK	09/02/18

Drawing No. 458/005