



Proposed Ground Floor
Scale : 1/100@A4

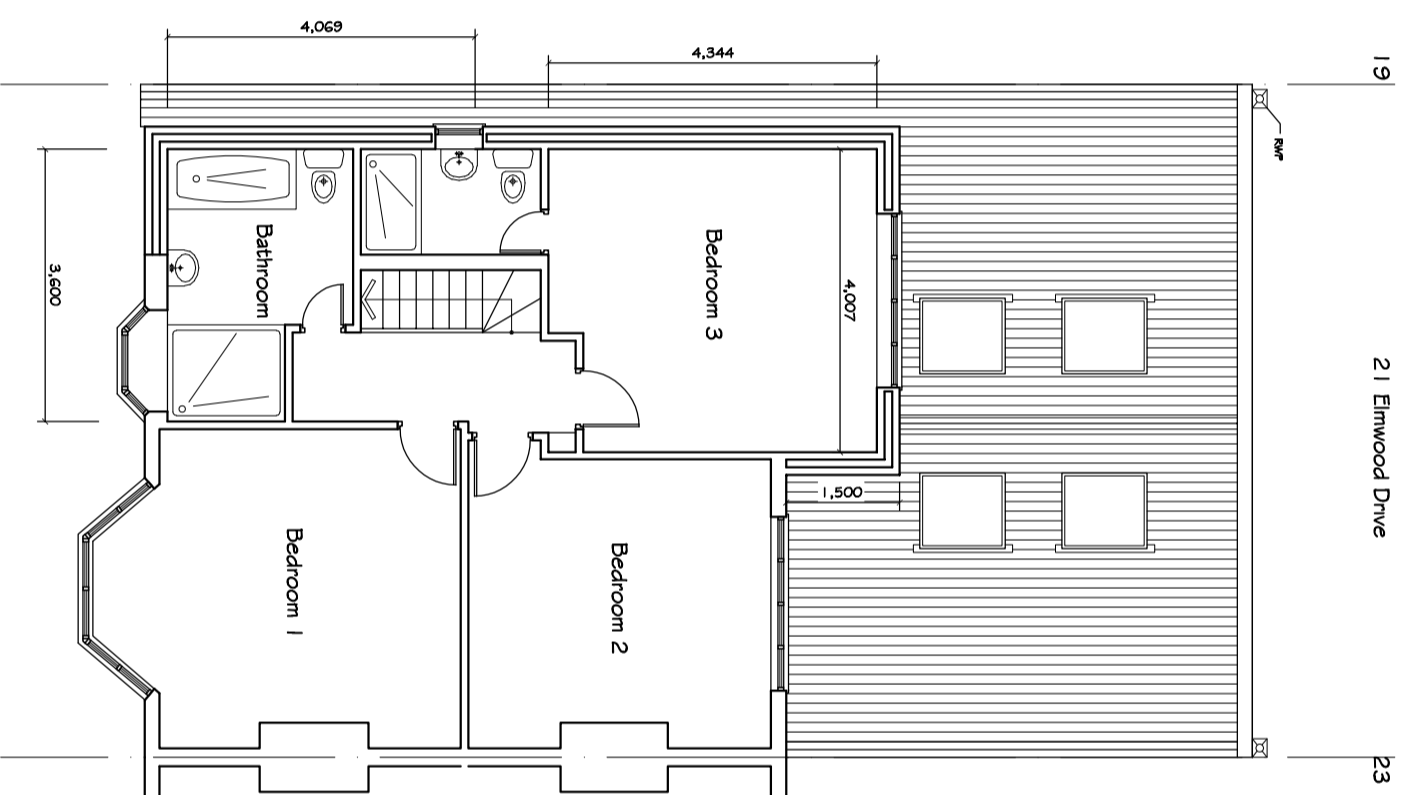

Proposed First Floor
Scale : 1/100@A4

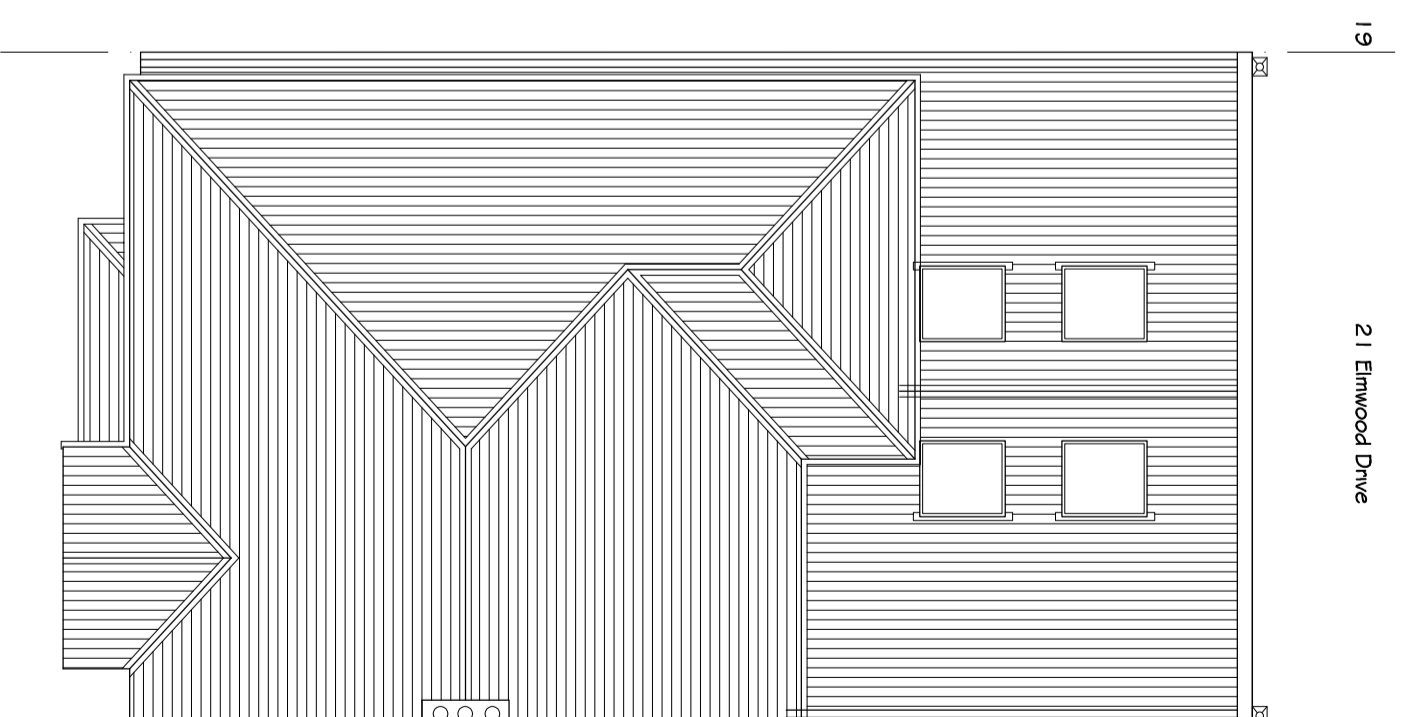

Proposed Roof Plan
Scale : 1/100@A4

No.	Date	Rev. Description	App.

Project Title		Scale
21 Elmwood Drive		1/100
Ewell		
Drawing Title		
Proposed Floor Plan (Revised-2)		
Project Code	File Name	
Approved By	Scale	
	1/100	
Designed By	Sheet No.	
Han Bang		
Drawn By	Drawing No.	
Han Bang		
Date		P - 1
21/02/2021		