




Existing  
FRONT ELEVATION

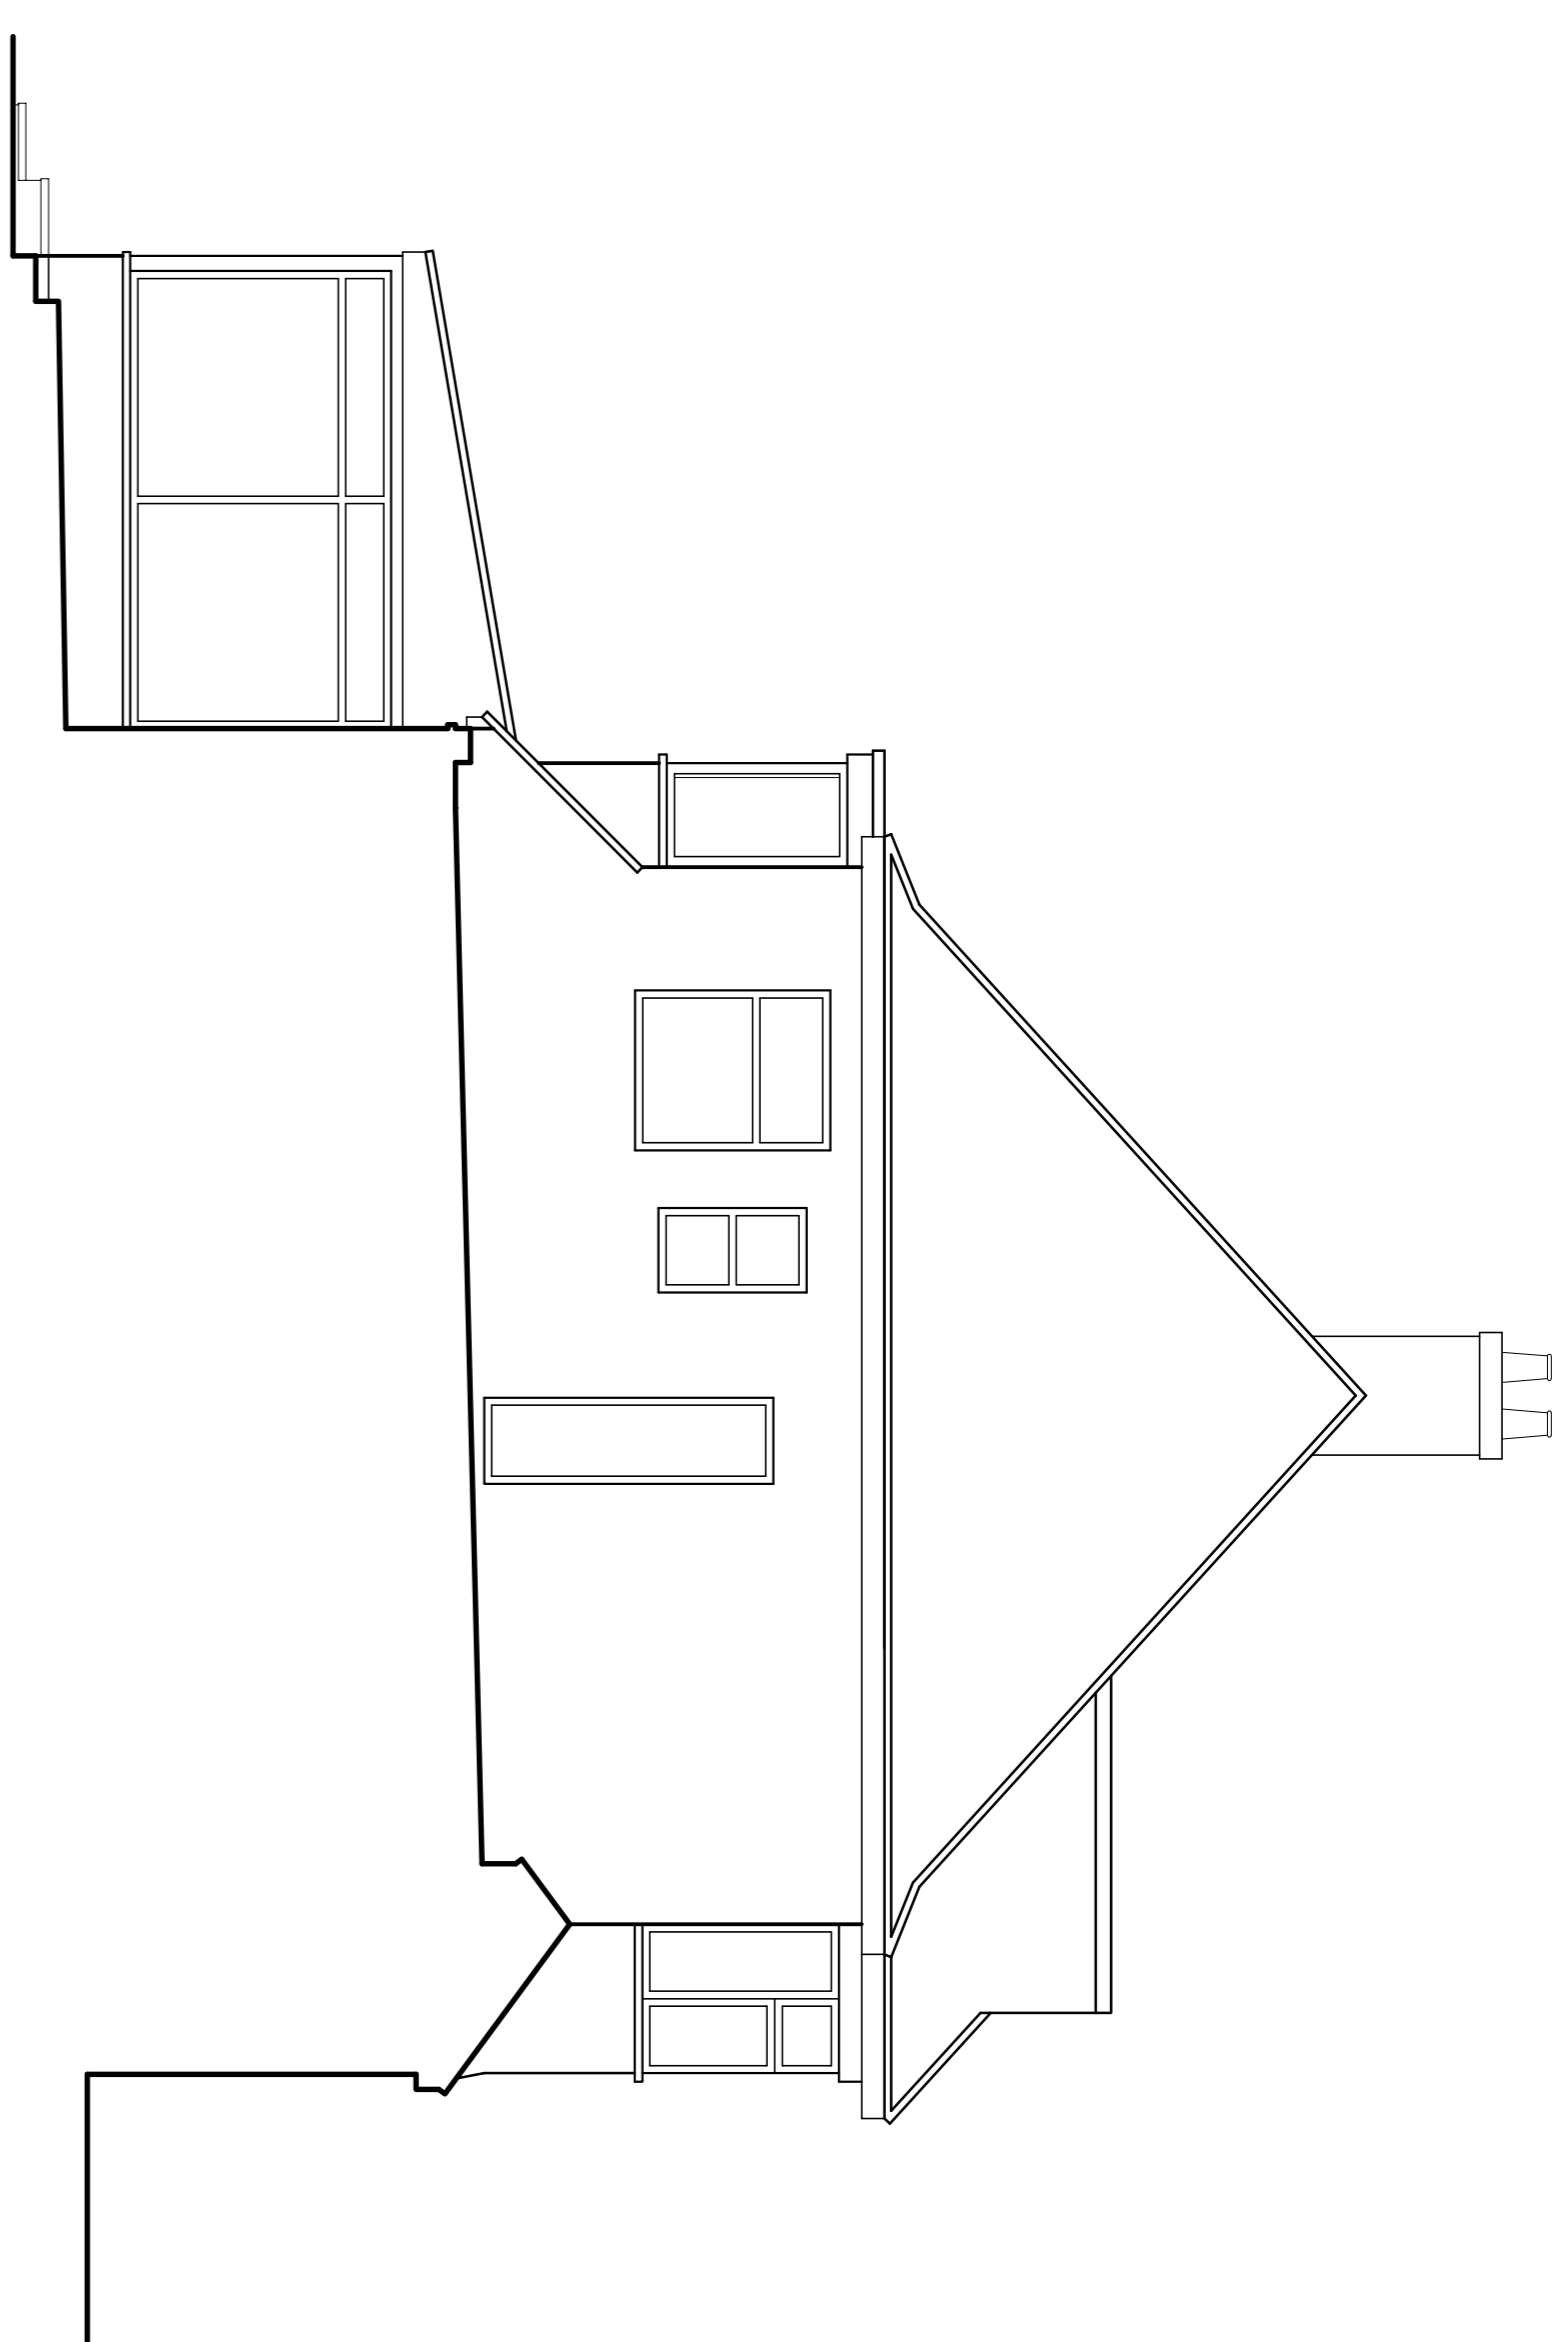


Existing  
SIDE ELEVATION

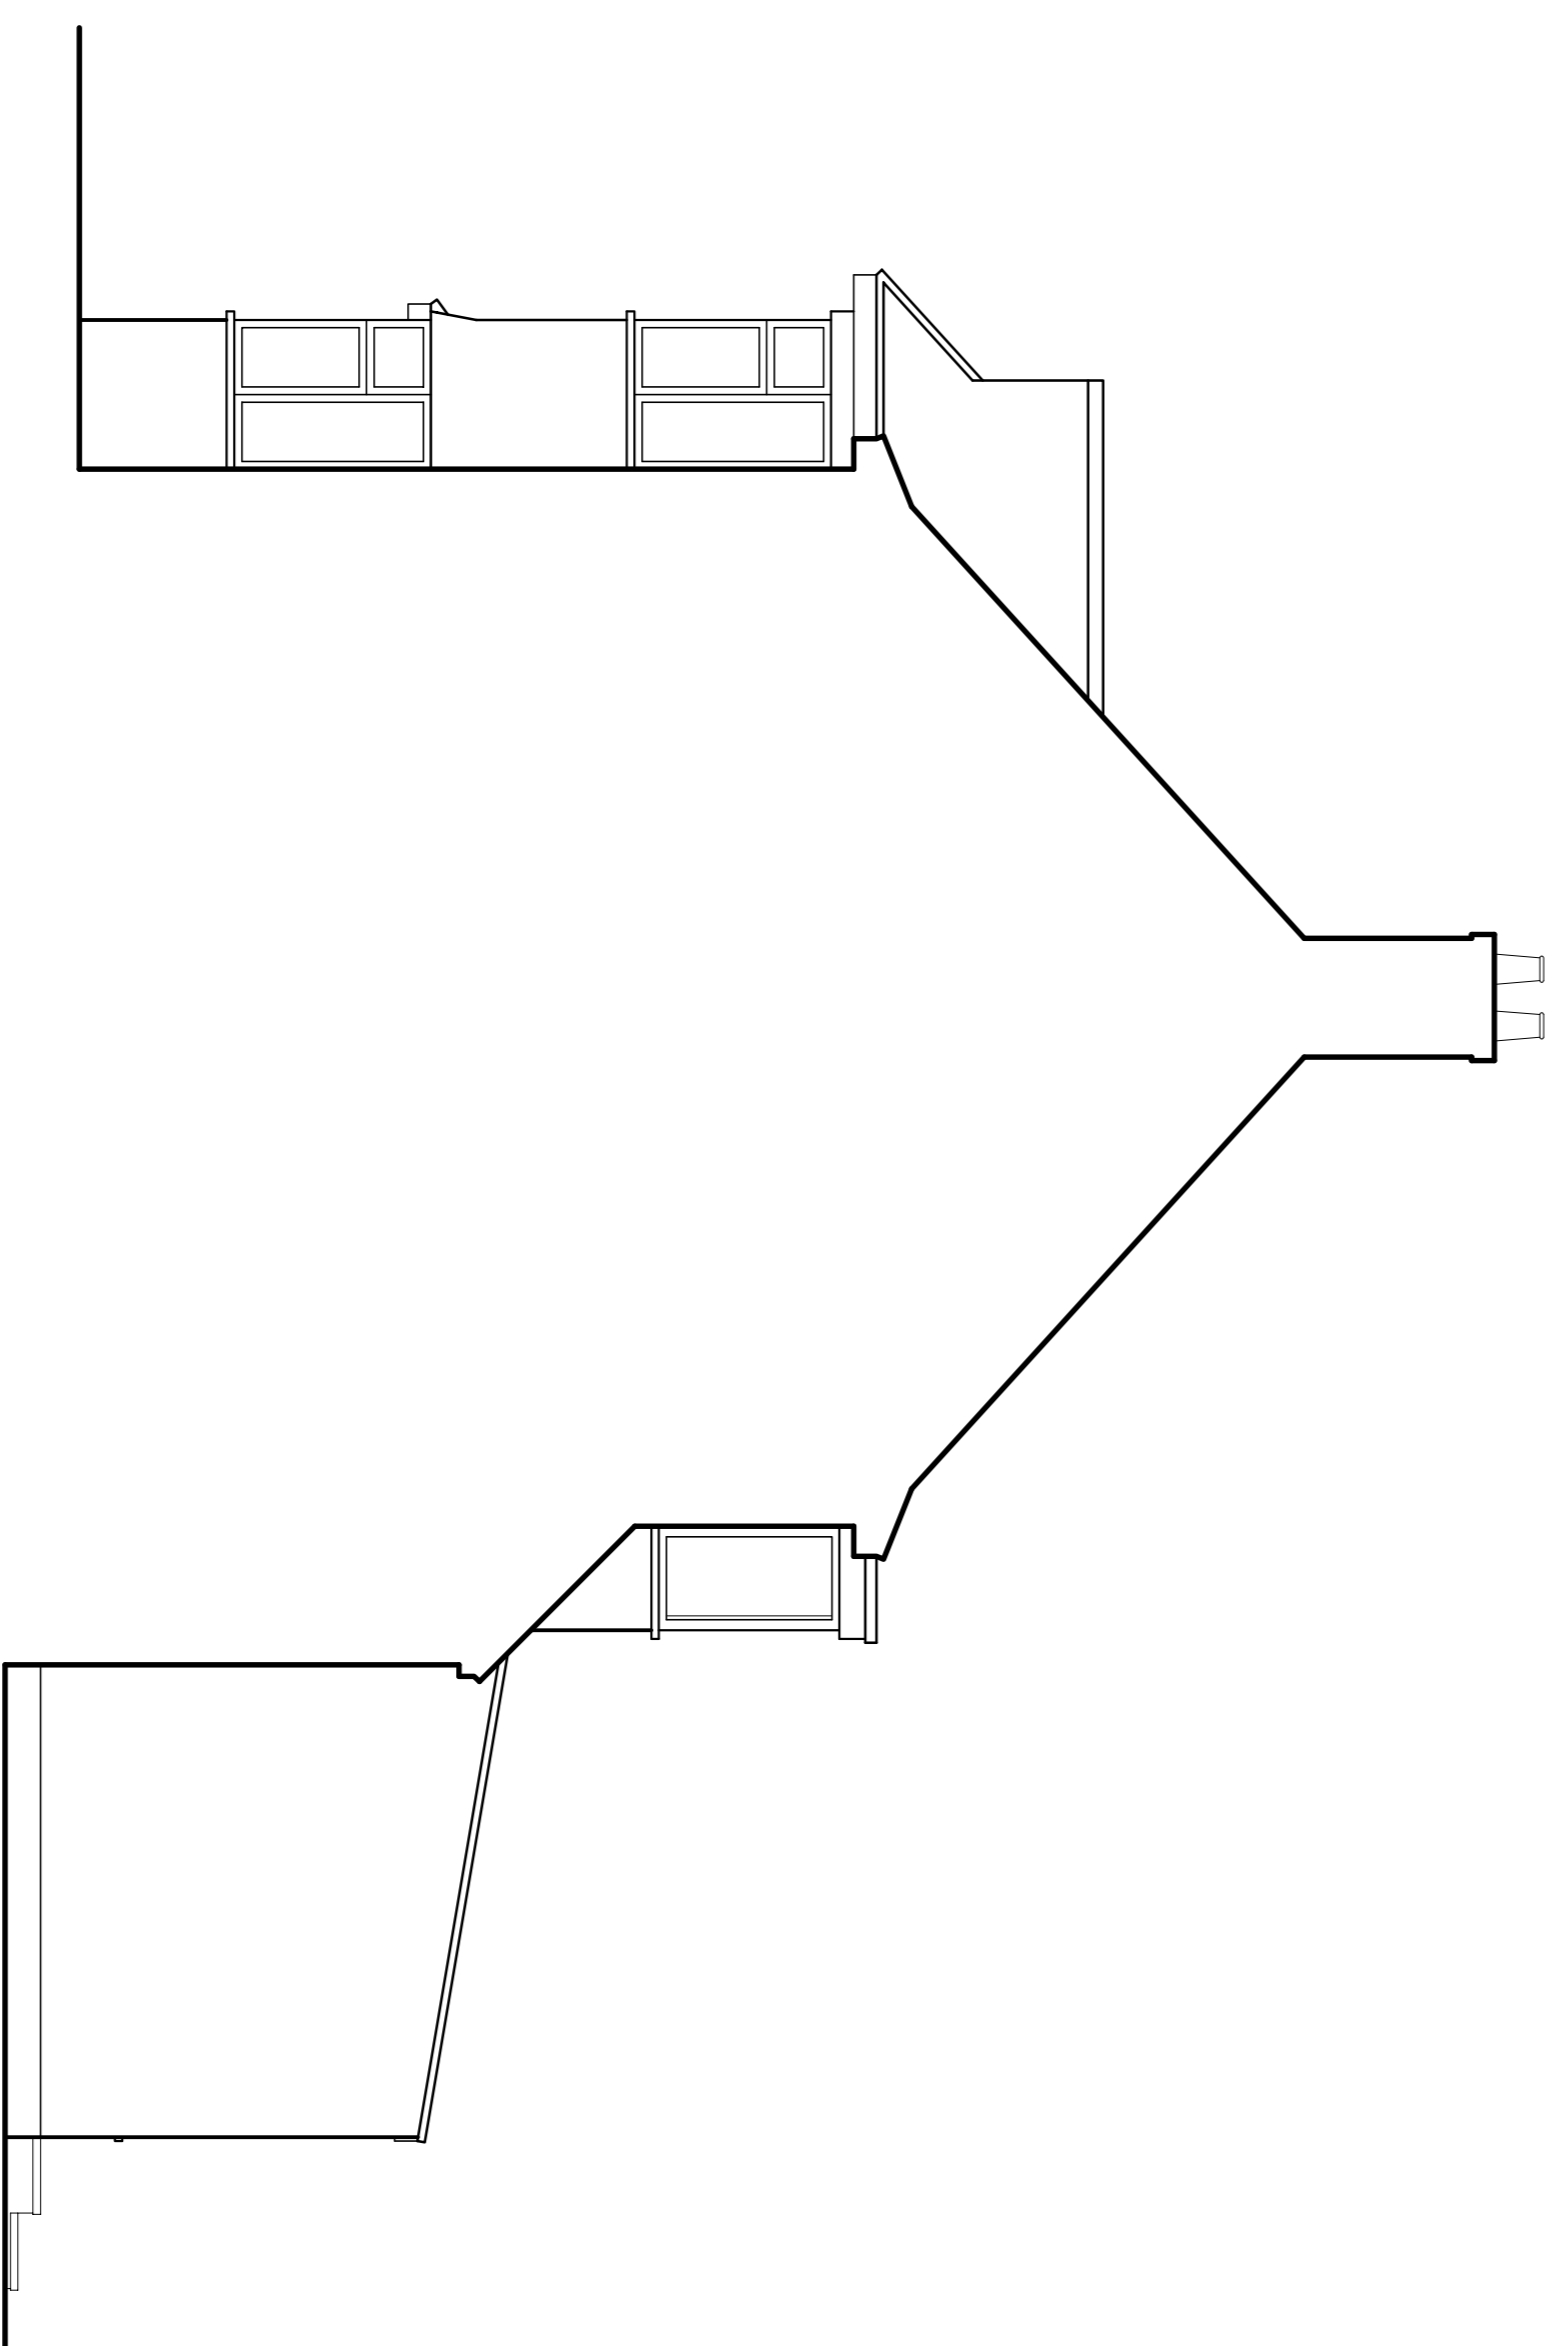

Existing  
SIDE ELEVATION

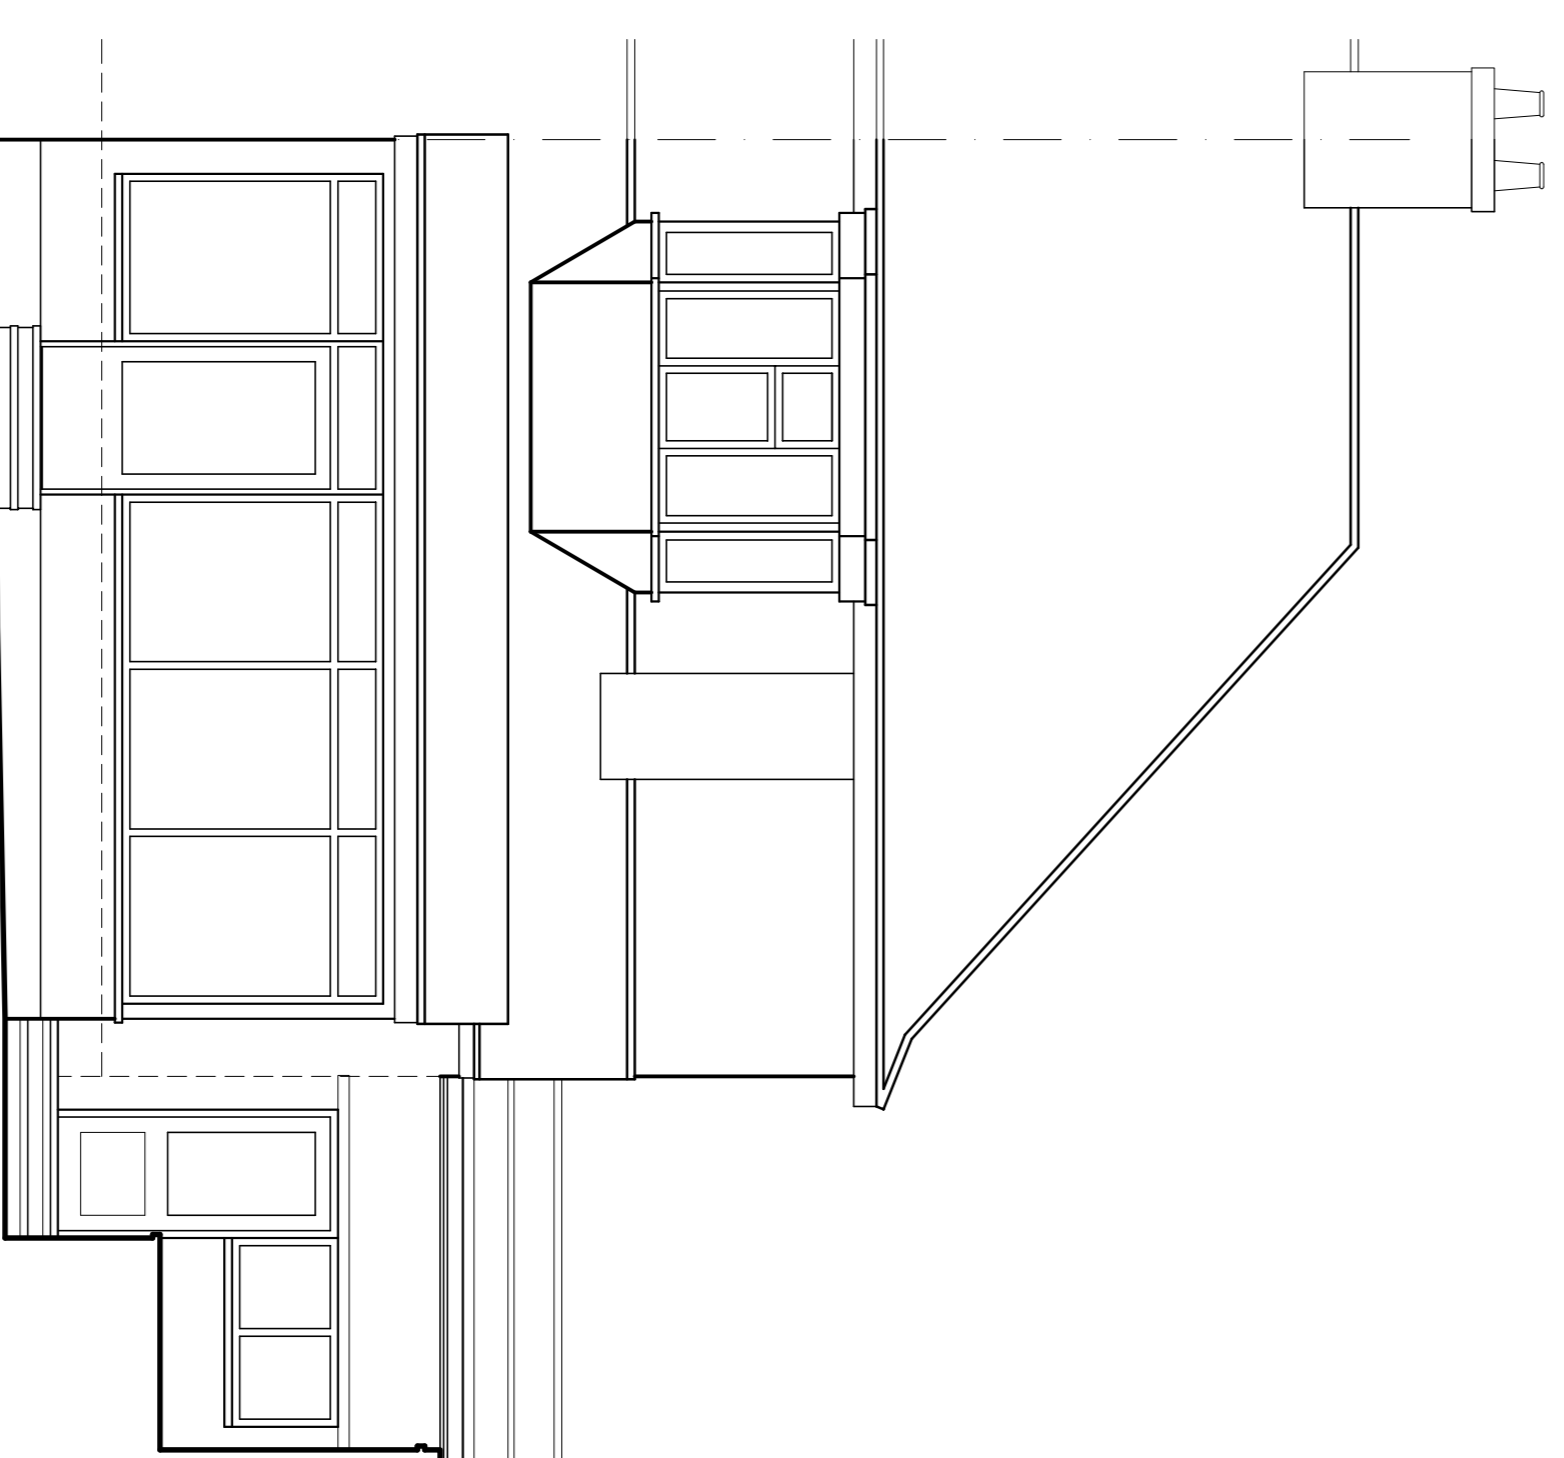

Existing  
REAR ELEVATION

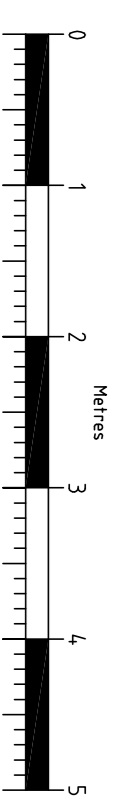

Rev	Amendments	Date
1		
1		

<b>SPRINGWHEEL ASSOCIATES</b> ARCHITECTURAL CIVIL AND STRUCTURAL CONSULTANTS Highway Farm, Hester Road, Dunsden, Colson, Surrey, KT11 5ZJ Tel: 01332 866632 e-mail: info@springwheel.co.uk	
CLIENT	MR & MRS. P. LAWSON
PROJECT	83, THORNDON GARDENS, STONELEIGH. KT19 0QD
DRAWING TITLE	EXISTING ELEVATIONS
DESIGNER	RJS
SCALE	A1 @ 1:50
DRAWING NO.	20166/02
DATE	MARCH 2021
REV.	—