




Proposed
FRONT ELEVATION

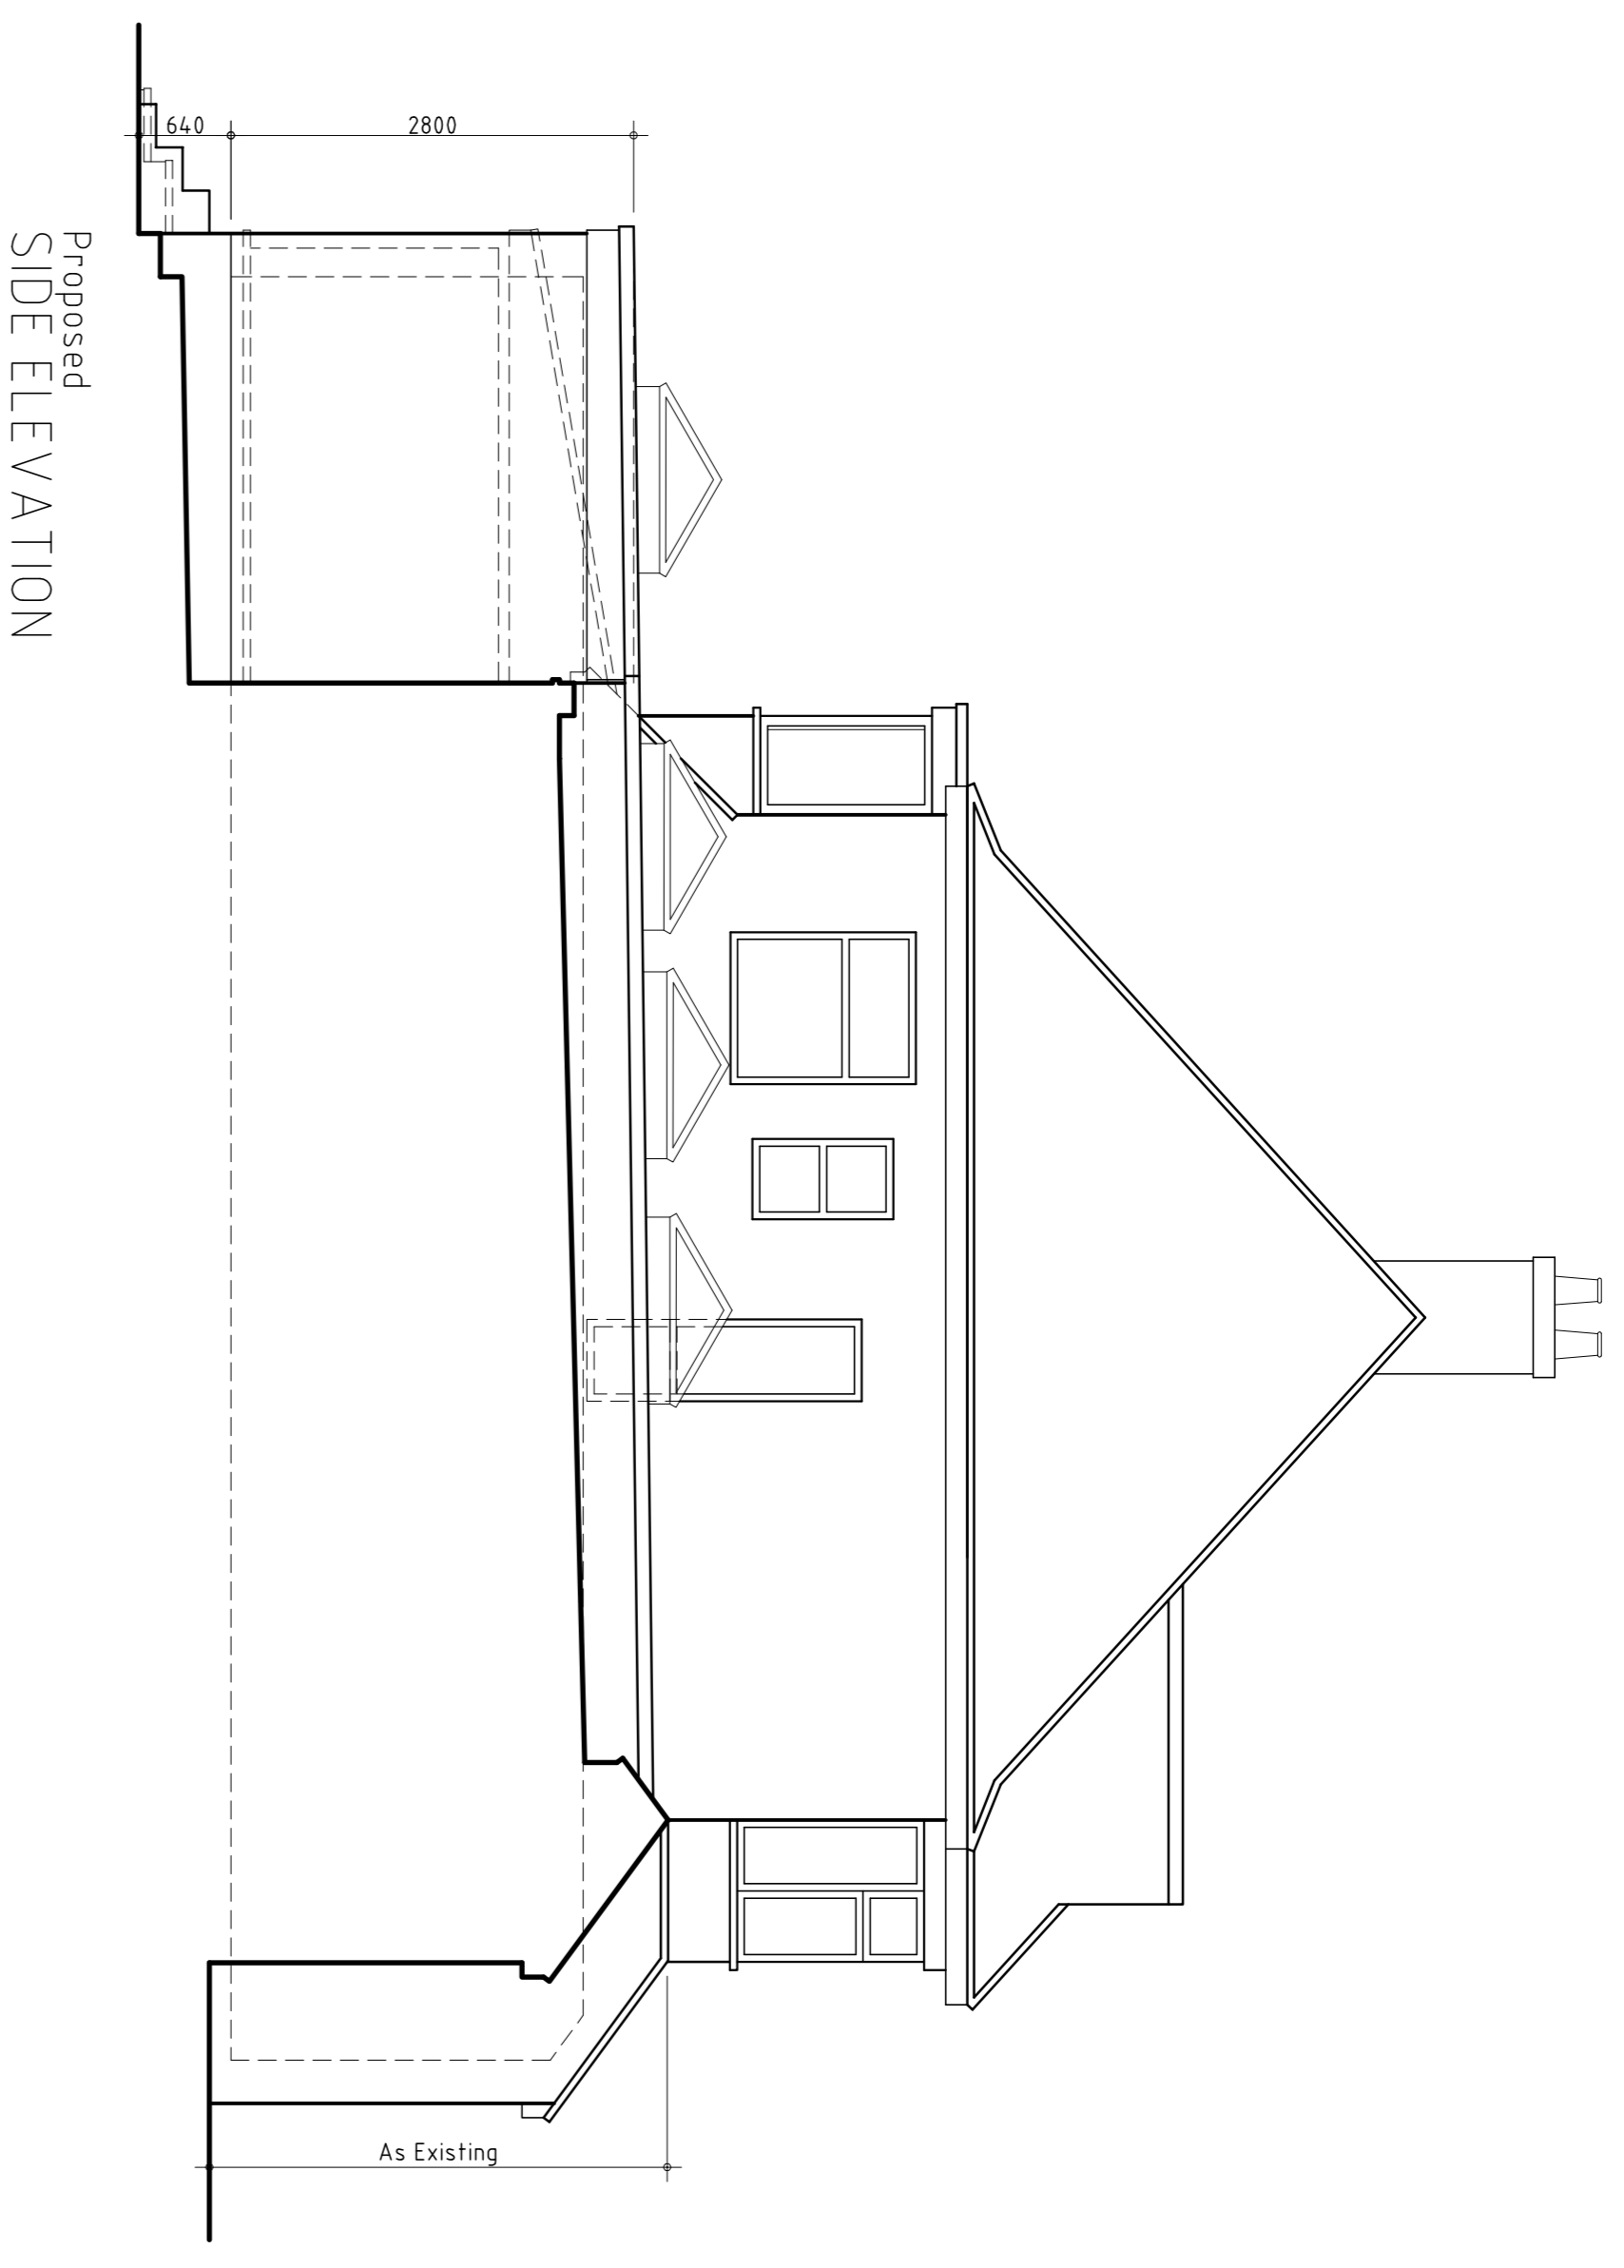

Proposed
SIDE ELEVATION

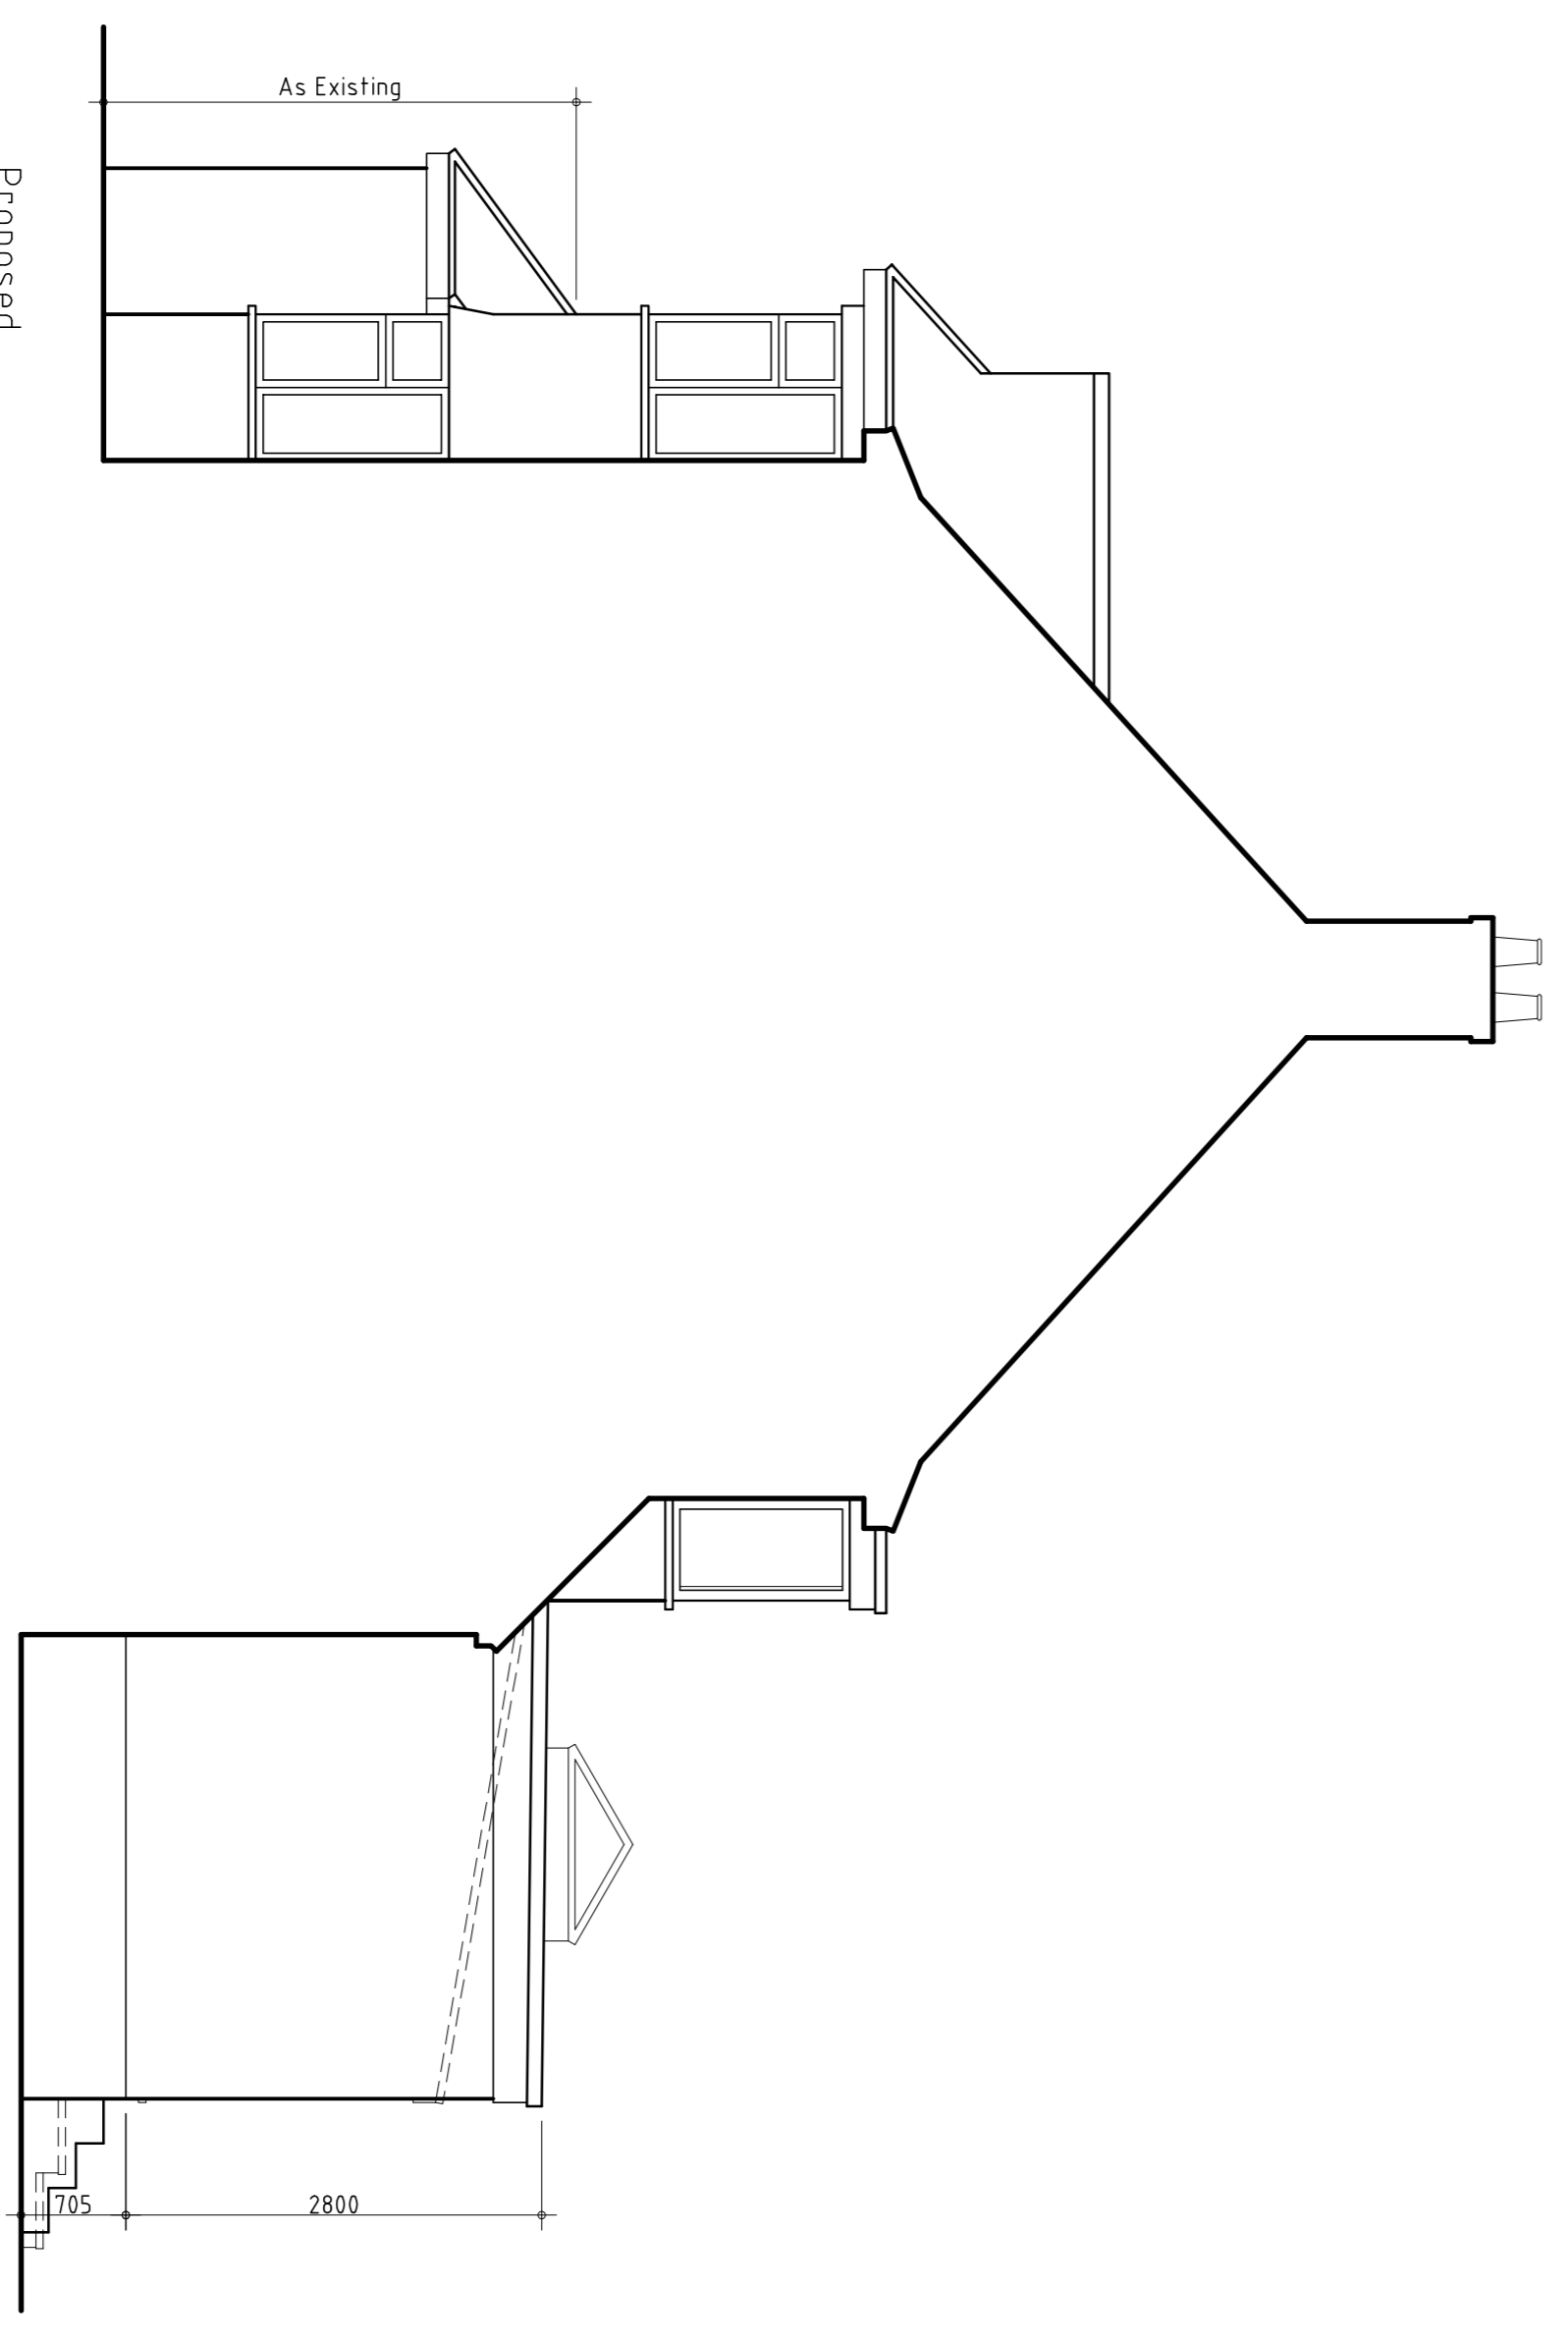


Proposed
SIDE ELEVATION

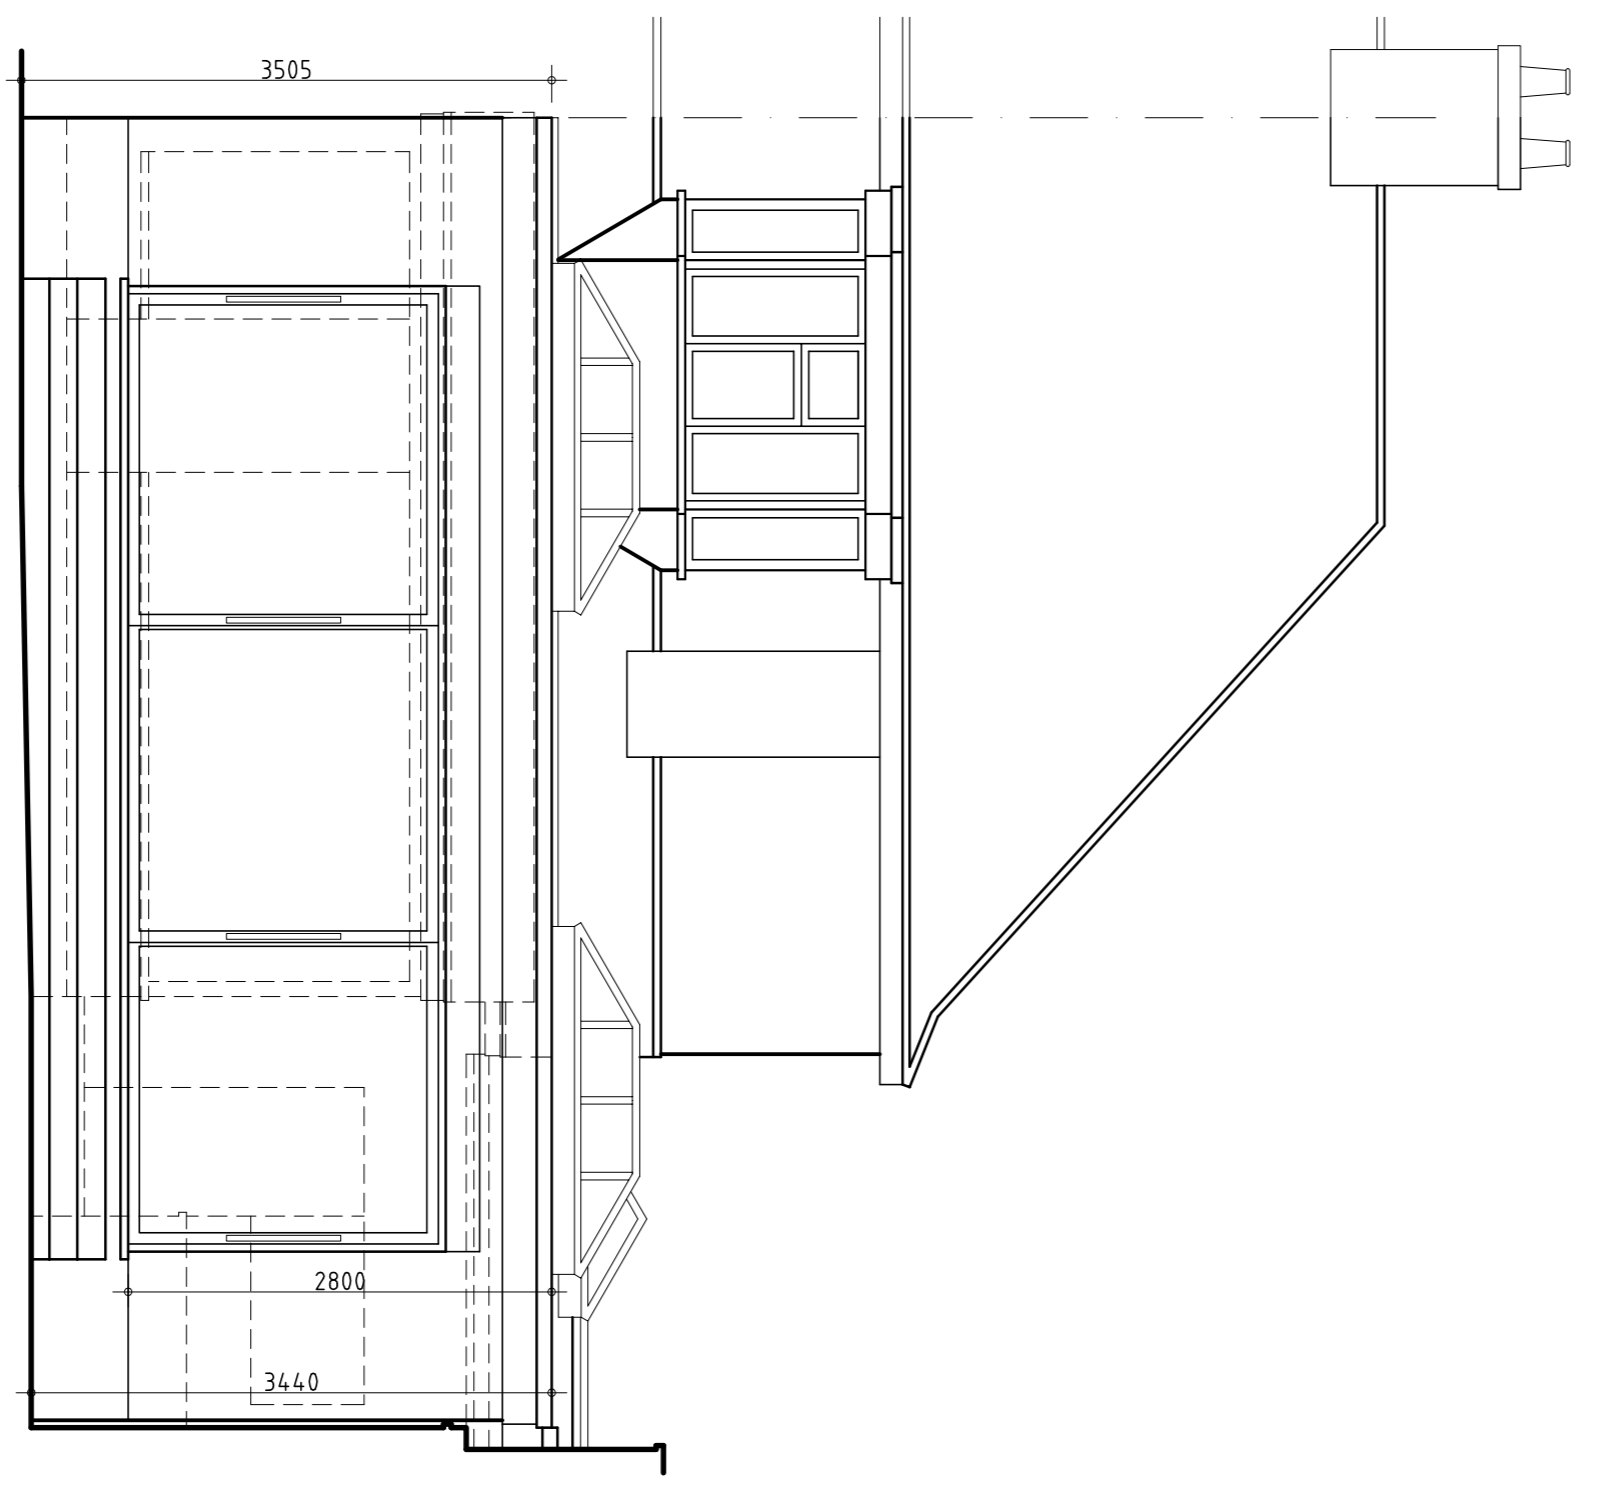

Proposed
REAR ELEVATION

ALL PROPOSED MATERIALS TO MATCH
EXISTING MATERIALS WHERE POSSIBLE

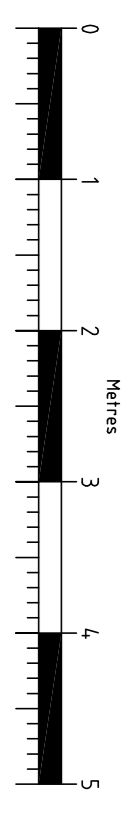

Rev	Amendments	Date
1		
1		

SPRINGWHEEL ASSOCIATES ARCHITECTURAL, CIVIL AND STRUCTURAL CONSULTANTS Highway Farm, Hersey Road, Dunsden, Colham, Surrey, KT11 5ZJ Tel: 01332 866632 e-mail: info@springwheel.co.uk		Project: RJS Scale: A1 @ 1:50 Date: MARCH 2021
CLIENT: MR & MRS. P. LAWSON PROJECT: 83, THORNDON GARDENS, STONELEIGH, KT19 0QD		Drawing No: 20166/04 Rev: —
DRAWING TITLE: PROPOSED ELEVATIONS		