

The north point is approximate and should not be used as a true reference

Whilst every effort is made to keep these drawings current, this cannot be guaranteed. All information should therefore be checked and confirmed. Cambridgeshire County Council cannot be held responsible for errors or omissions outside of its control.

Where a drawing is derived from Ordnance Survey data, the following copyright statement applies:
This drawing is based upon Ordnance Survey material with the permission of Ordnance Survey on behalf of the Controller of Her Majesty's Stationery Office © Crown copyright. Unauthorised reproduction infringes Crown copyright and may lead to prosecution or civil proceedings. 100023205 2012

© Crown copyright and database rights 2013 Ordnance Survey 100023205

Premises

Bottisham Primary School

Drawing

Mobile Classroom Site Plan

Drawing Number

Mc120-SP-003

Drawing File:

\\ccc.cambridgeshire.gov.uk\Data\Res Ppd\
CCC Building Surveys\
Input - SITE NAME (USRN)\Building Name (UBRN)\
Drawings\Drawing Name.dwg
overflow text

Revision History:


See Drawing Issue Register

Date: Feb'16


Drawn by: DMC

Scale @ A3 1:500

• DO NOT SCALE THIS DRAWING •

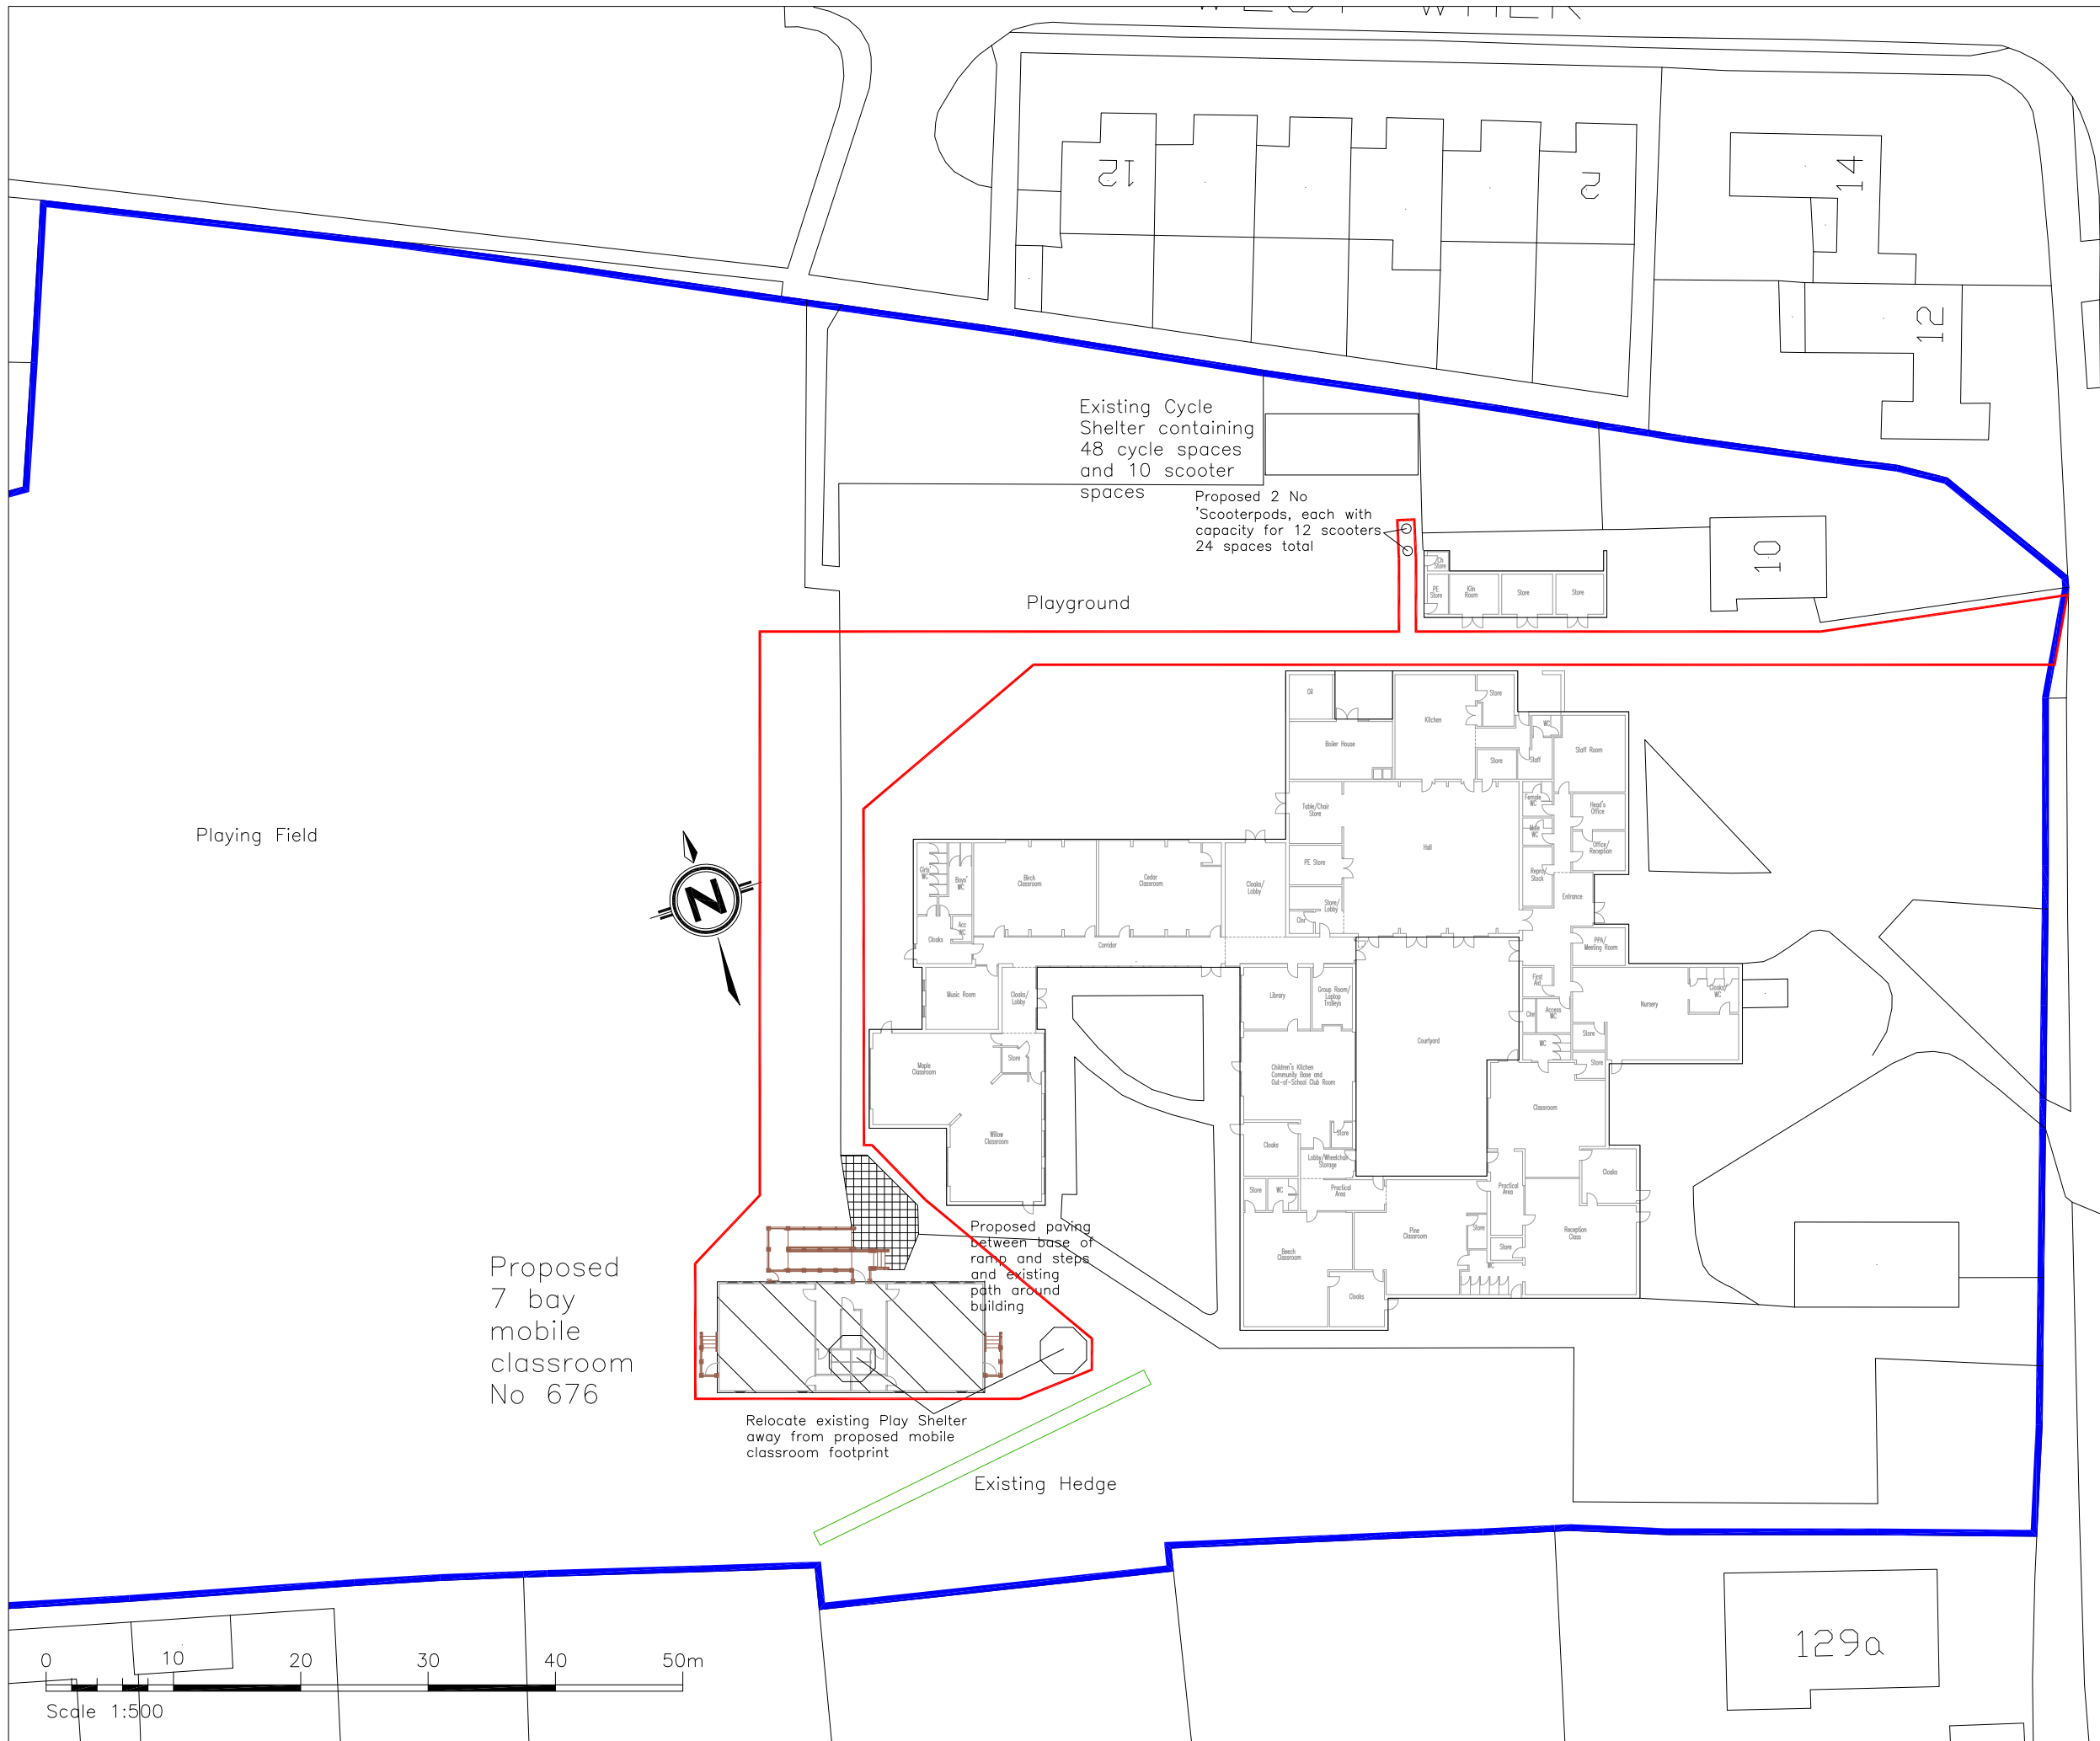

Playing Field

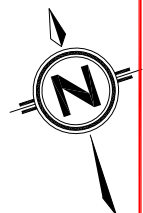

Proposed
7 bay
mobile
classroom
No 676

Relocate existing Play Shelter
away from proposed mobile
classroom footprint

Existing Hedge

Existing Cycle
Shelter containing
48 cycle spaces
and 10 scooter
spaces

Proposed 2 No
'Scooterpods, each with
capacity for 12 scooters.
24 spaces total

Playground

Proposed paving
between base of
ramp and steps
and existing
path around
building



129a