



GROUND FLOOR PLAN

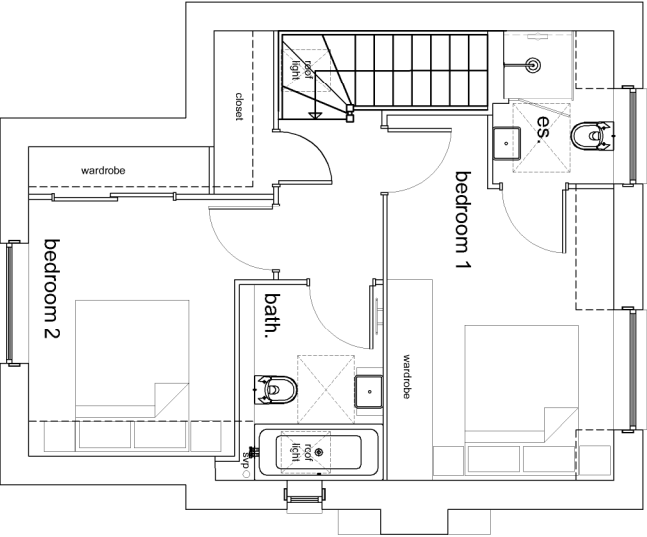

FIRST FLOOR PLAN

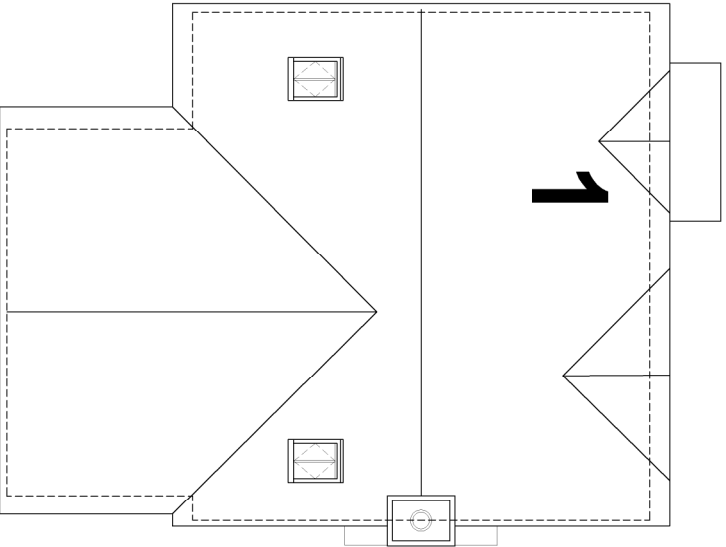


ROOF PLAN

nca-architecture

tel: 01869 226610
email: enquiries@nca-architecture.co.uk
www.nca-architecture.co.uk

7 Court Farm Barns
Medcroft Road
Tackley, OXON
OX5 3AL

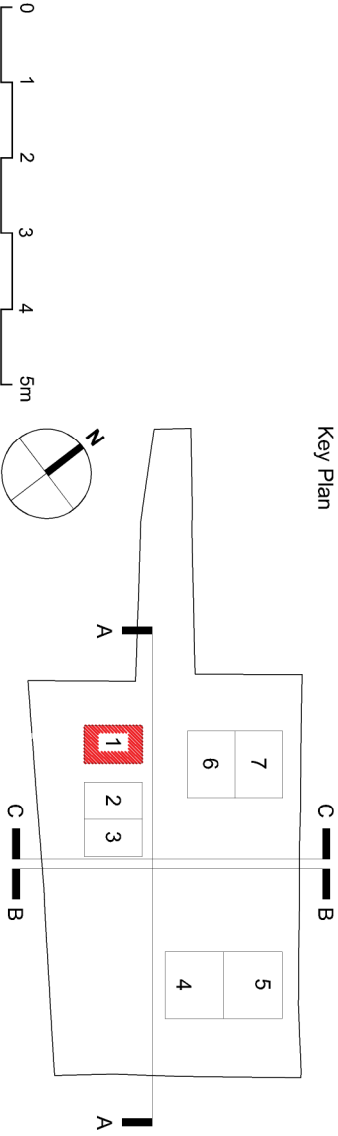

Key Plan

| | | |
|---|------------|--|
| B | 22/10/2020 | Scheme redesign in response to planning consultation |
| A | 29/05/2020 | GLAs & dims added |
| / | 03/04/2020 | Planning Issue |

Land to rear of George Pub
Littlemore
KJD Investments
Unit 1
Proposed Floor Plans
190277 - A - 03 - 100

Date: 01/10/2020
Scale: 1:100@A3
Status: Preliminary
Drawn: JR
Revision: B