



GROUND FLOOR PLAN

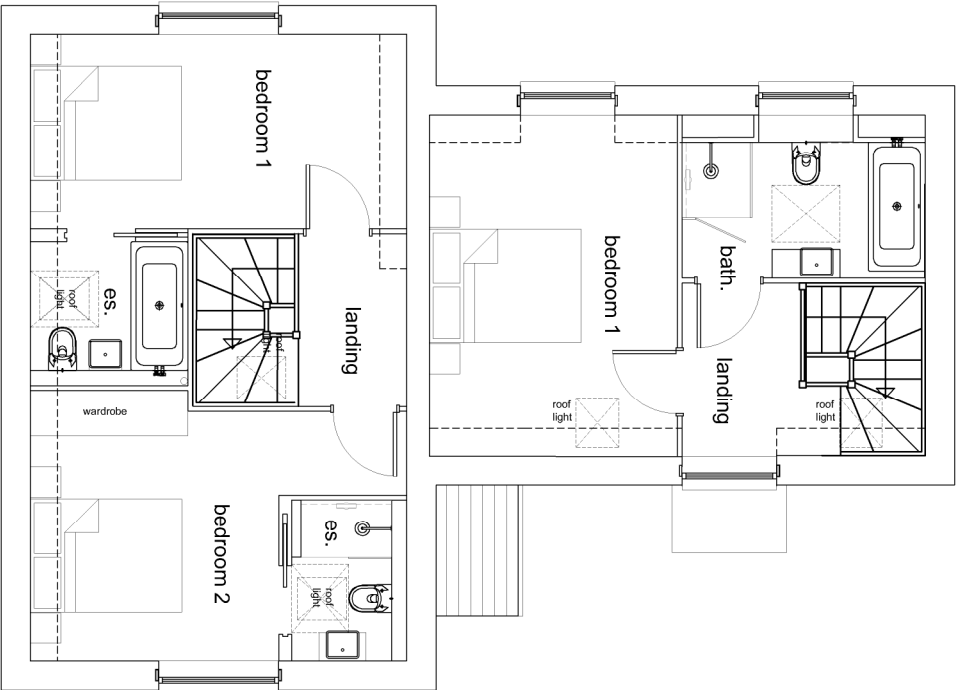


FIRST FLOOR PLAN

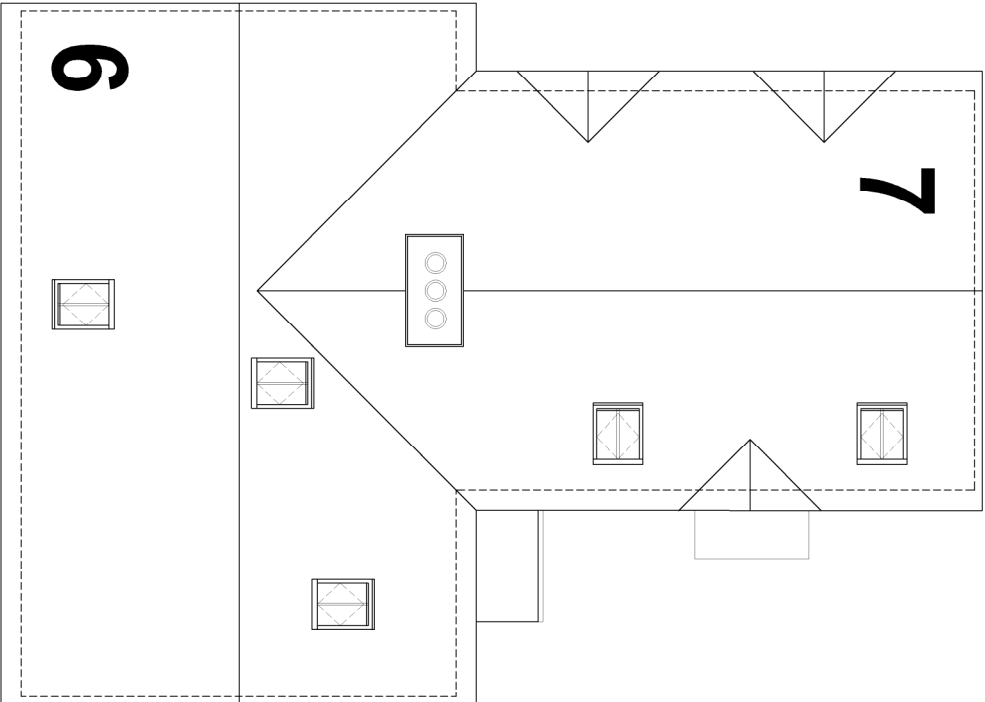

ROOF PLAN

Key Plan

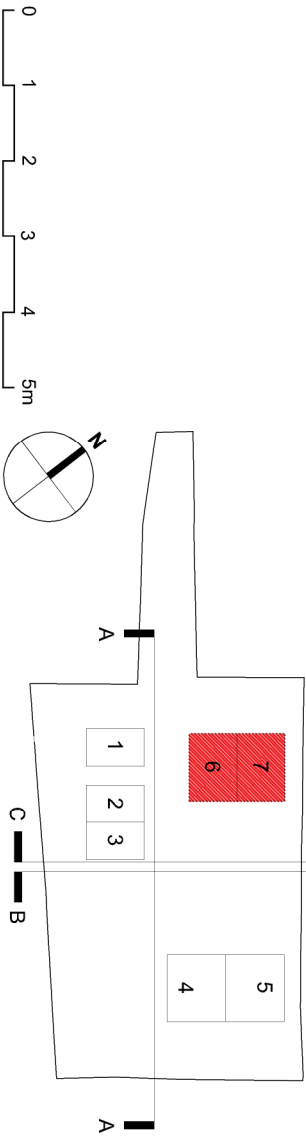

nca-architecture

tel: 01869 226610
email: enquiries@nca-architecture.co.uk
www: nca-architecture.co.uk

7 Court Farm Barns
Medcroft Road
Tackley, OXON
OX5 3AL

B	22/10/2020	Scheme redesign in response to planning consultation
A	29/05/2020	GLAs & dims added
/	03/04/2020	Planning Issue

Land to rear of George Pub
Littlemore
KJD Investments
Units 6 & 7
Proposed Floor Plans
190277 - A - 03 - 103

Date: 01/10/2020
Scale: 1:100@A3
Status: Preliminary
Drawn: JR
Revision: B