




FRONT ELEVATION A

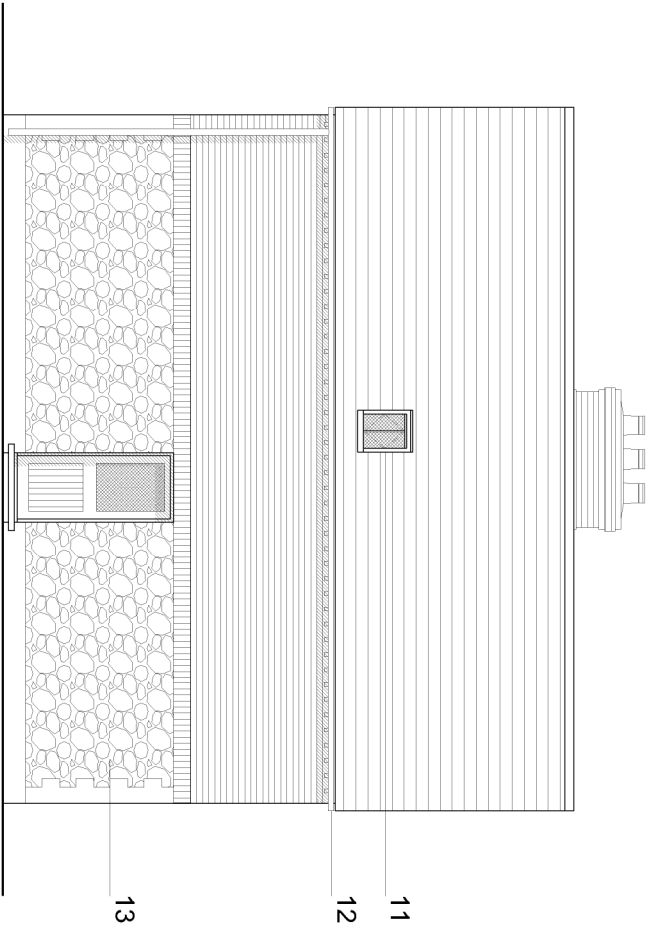

SIDE ELEVATION B

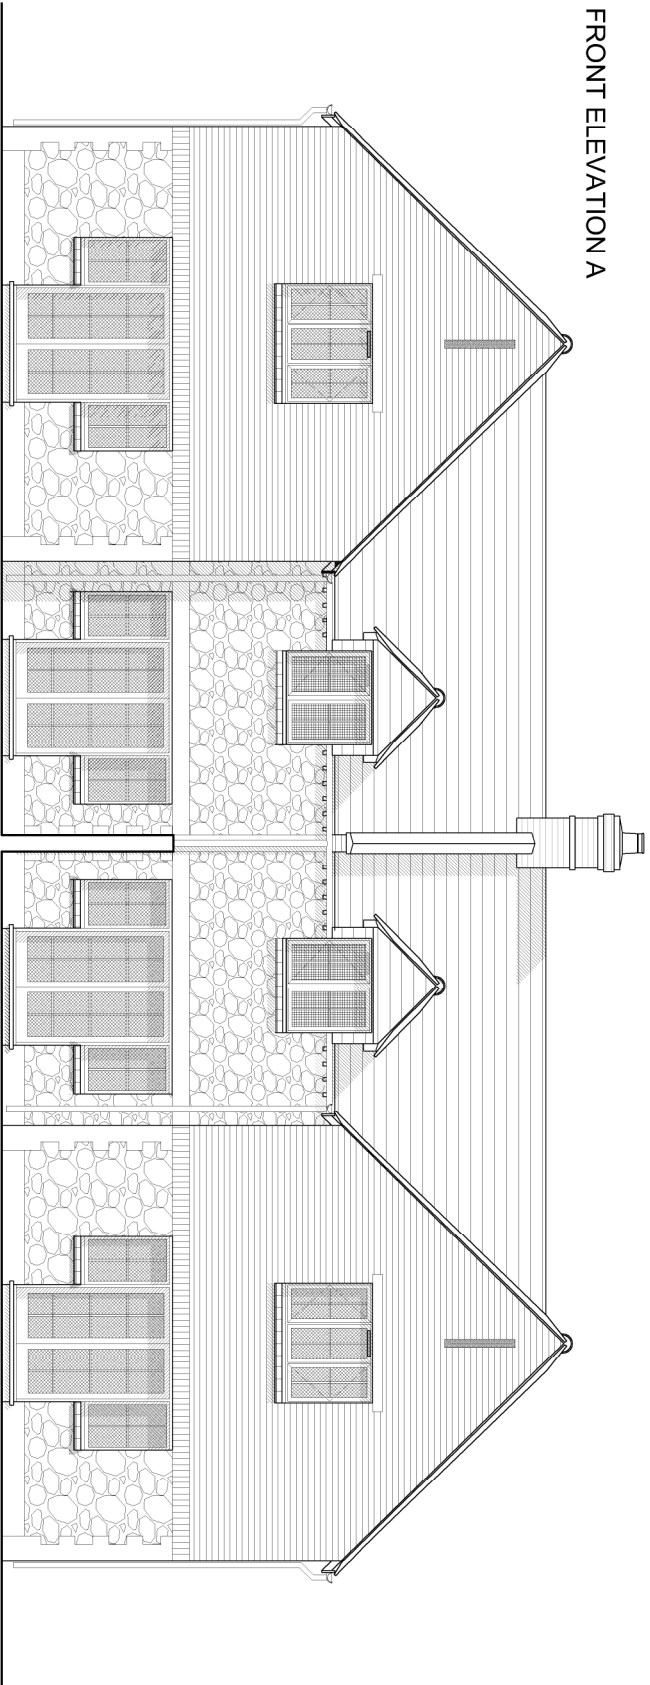

REAR ELEVATION C

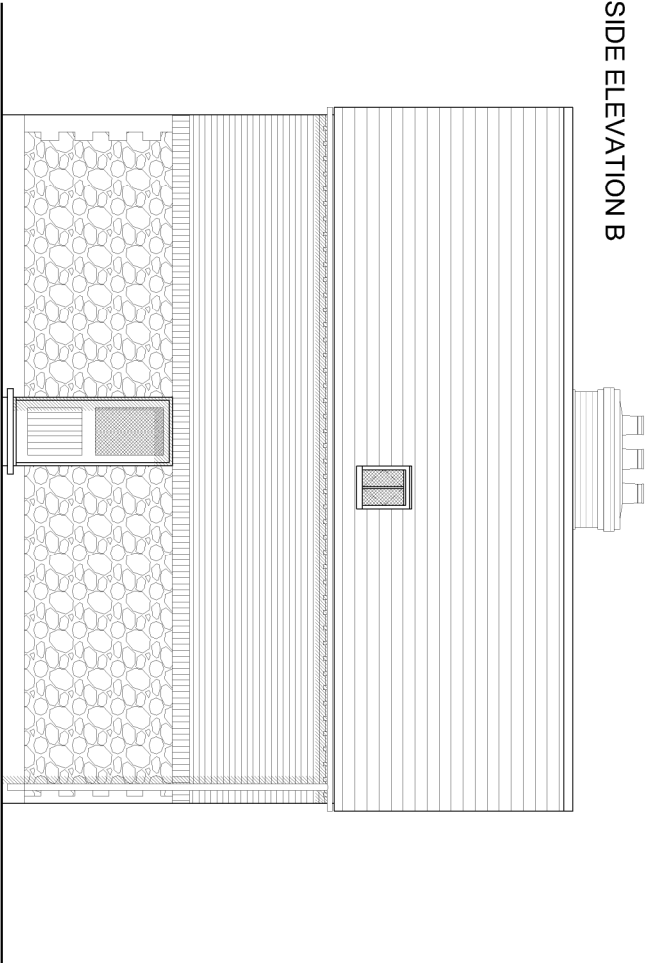

SIDE ELEVATION D


1. Ashlar stone quoin detail
2. Red facing brick soldier course banding detail
3. Creasing tile cill detail
4. Facing red brick
5. White painted timber lintel
6. Brown clay roof tiles
7. Brick parapet with ashlar stone coping
8. Ashlar stone banding detail
9. Red facing tile to front and sides of dormer porch
10. White painted timber windows
11. Conservation roofflight
12. White aluminum gutters and rain water pipes
13. Coursed natural stone (limestone)

KEY PLAN


nca-architecture

tel: 01869 226610
email: enquiries@nca-architecture.co.uk
www.nca-architecture.co.uk

7 Court Farm Barns
Medcroft Road
Tackley, OXON
OX5 3AL

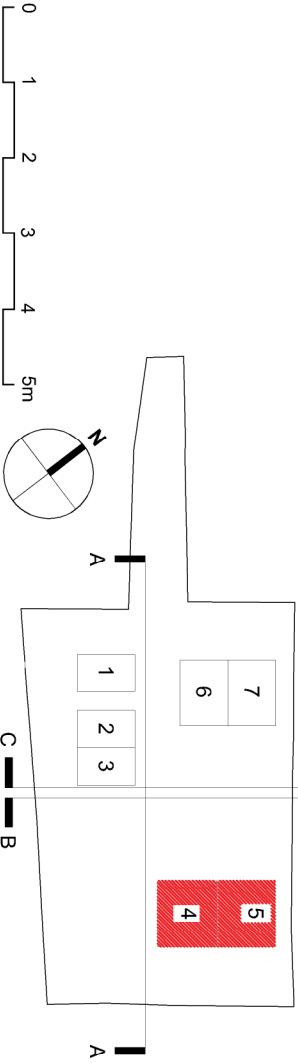

ROOF PLAN

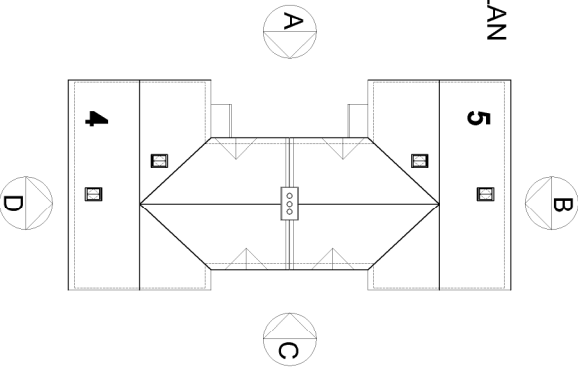

**Land to rear of George Pub
Littlemore
KJD Investments
Units 4 & 5
Proposed Elevations
190277 - A - 05 - 202**

Date: 01/10/2020
Scale: 1:100@A3
Status: Preliminary
Drawn: JR
Revision: /