

FRONT ELEVATION A


SIDE ELEVATION B

REAR ELEVATION C


SIDE ELEVATION D

1. Red facing brick quoin detail
2. Red facing brick soldier course banding detail
3. Creasing tile cill detail
4. Facing red brick
5. White painted timber lintel
6. Brown clay roof tiles
7. White painted timber windows
8. White aluminum gutters and rain water pipes
9. Coursed natural stone
10. Conservation rooflight

KEY PLAN

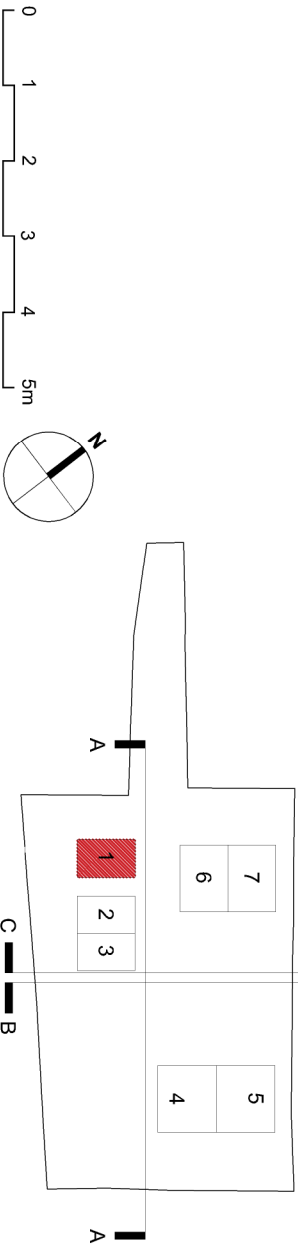

ROOF PLAN

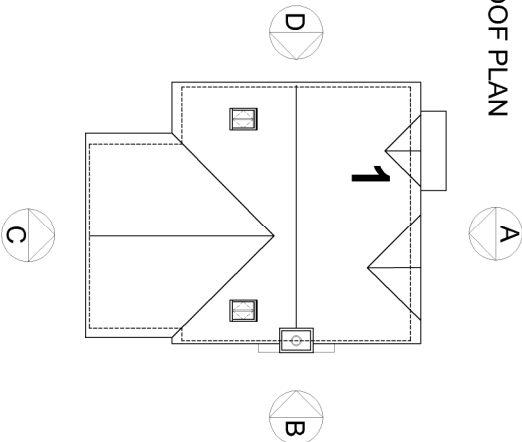

nca-architecture

tel: 01869 226610
email: enquiries@nca-architecture.co.uk
www.nca-architecture.co.uk

7 Court Farm Barns
Medcroft Road
Tackley, OXON
OX5 3AL

A 22/10/2020
/ 03/04/2020
Scheme redesign in response to
planning consultation
Planning Issue

Land to rear of George Pub
Littlemore
KJD Investments
Unit 1
Proposed Elevations
190277 - A - 05 - 200

Date: 01/10/2020
Scale: 1:100@A3
Status: Preliminary
Drawn: JR
Revision: A