



FRONT ELEVATION A

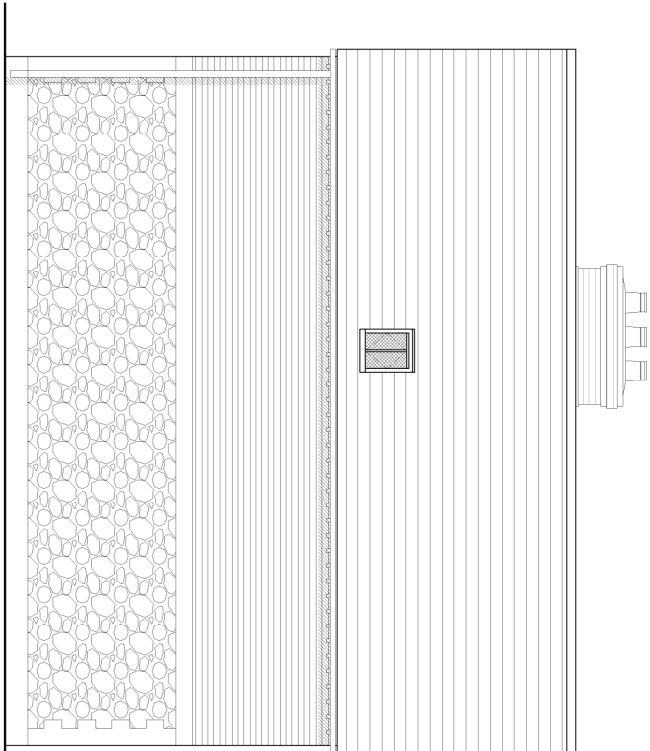


SIDE ELEVATION B

1. Ashlar stone quoin detail
2. Ashlar stone banding detail
3. Creasing tile cill detail
4. Facing red brick
5. White painted timber lintel
6. Brown clay roof tiles
7. Red facing tile to front and sides of dormer porch
8. Conservation rooflight
9. White aluminum gutters and rain water pipes
10. Coursed natural stone
11. White painted timber windows

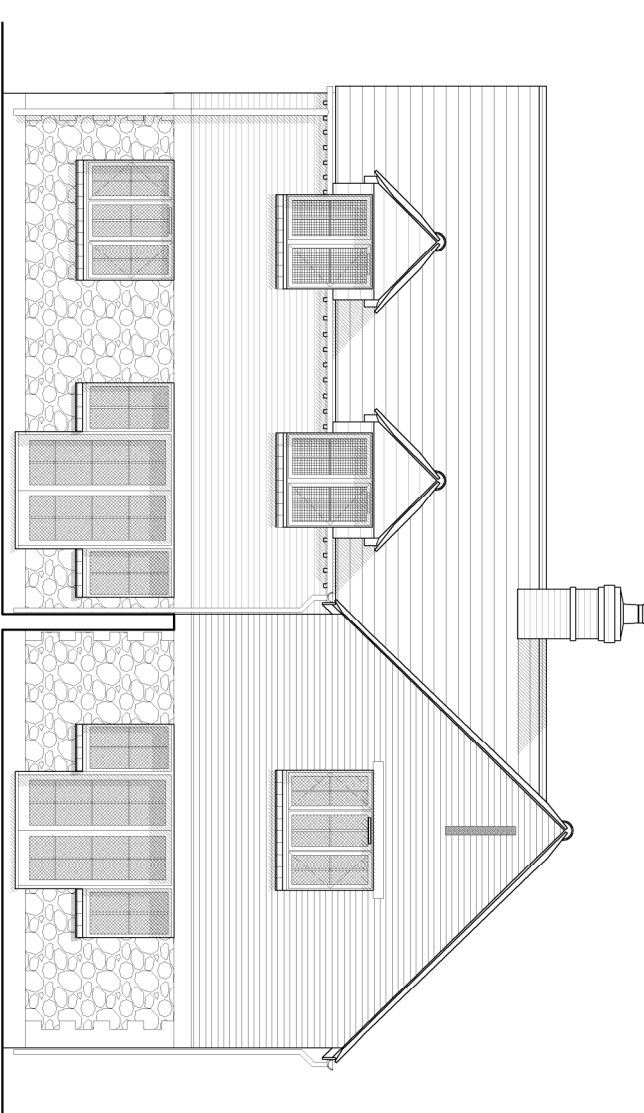

REAR ELEVATION C


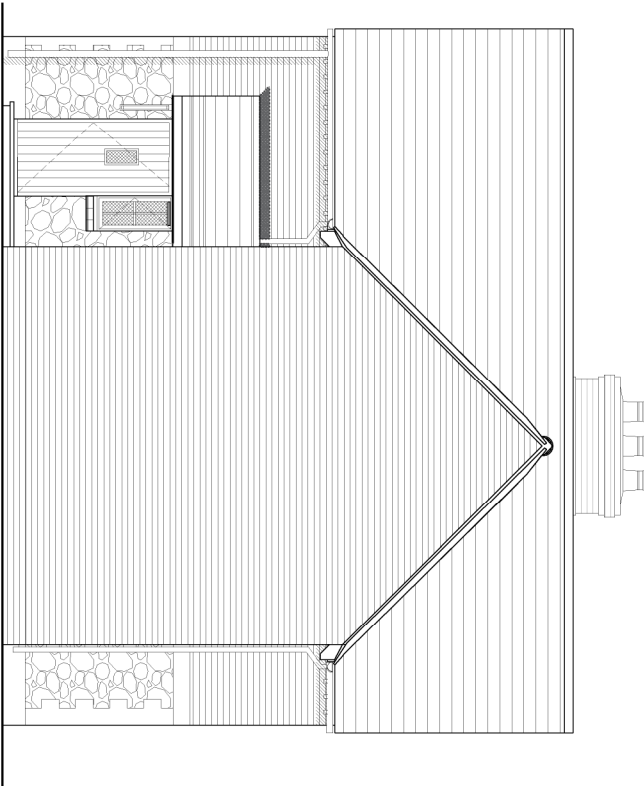


SIDE ELEVATION D

**nca-architecture**

tel: 01869 226610  
email: enquiries@nca-architecture.co.uk  
www: nca-architecture.co.uk

7 Court Farm Barns  
Medcroft Road  
Tackley, OXON  
OX5 3AL

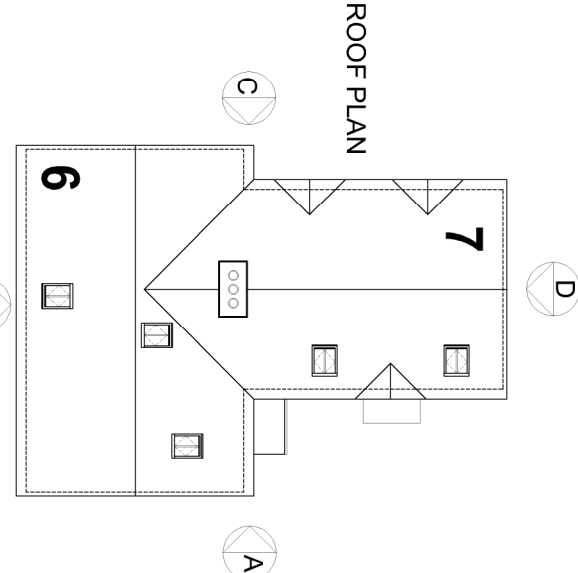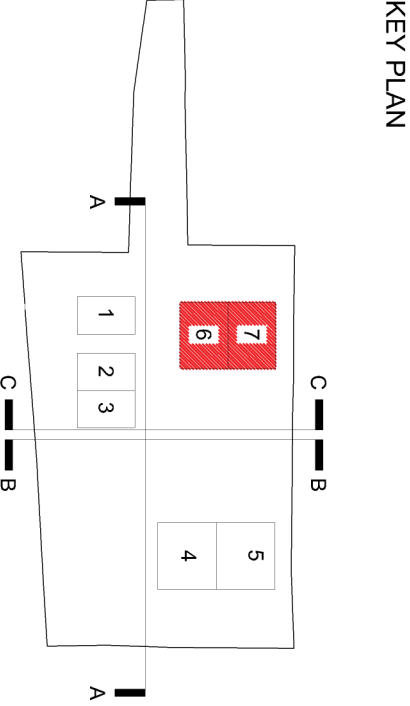

**Land to rear of George Pub**  
**Littlemore**  
**KJD Investments**  
**Units 6 & 7**  
**Proposed Elevations**  
**190277 - A - 05 - 203**

22/10/2020  
03/04/2020

Scheme redesign in response to  
planning consultation  
Planning Issue

Date: 01/10/2020  
Scale: 1:100@A3  
Status: Preliminary  
Drawn: JR  
Revision: A