



GROUND FLOOR PLAN

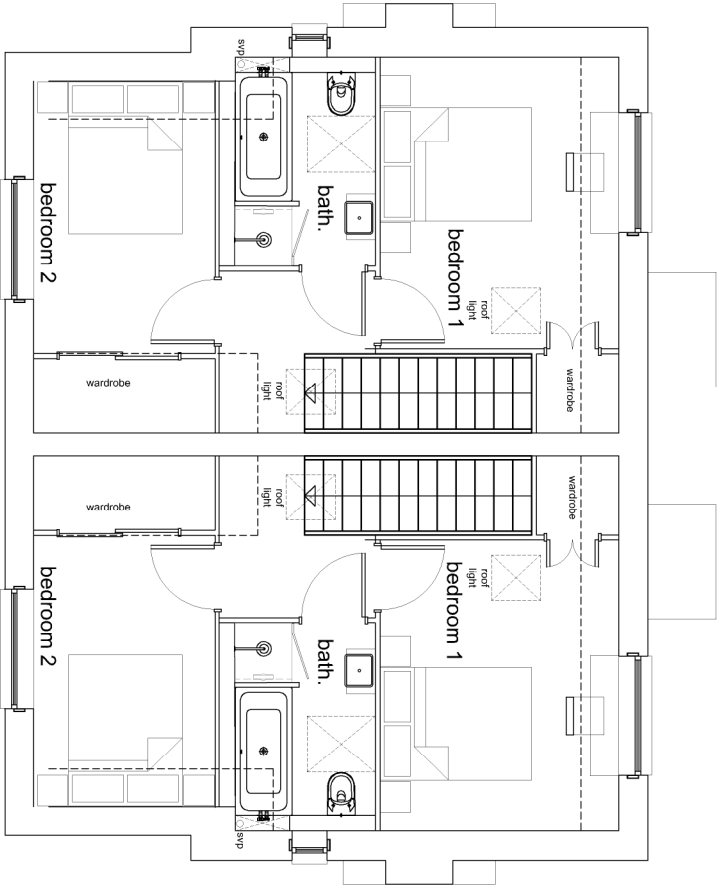


FIRST FLOOR PLAN

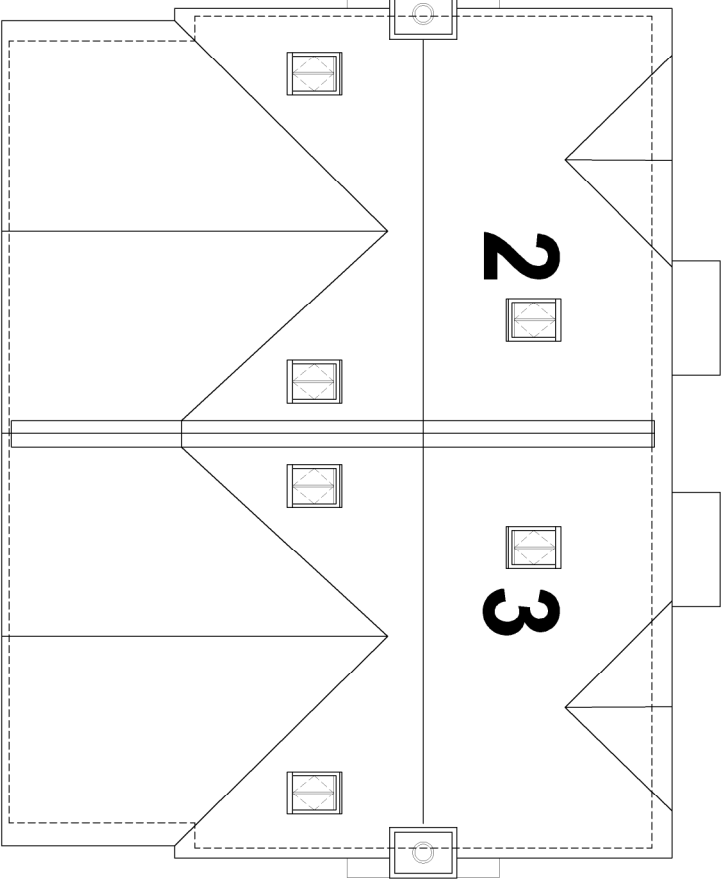

ROOF PLAN

Key Plan

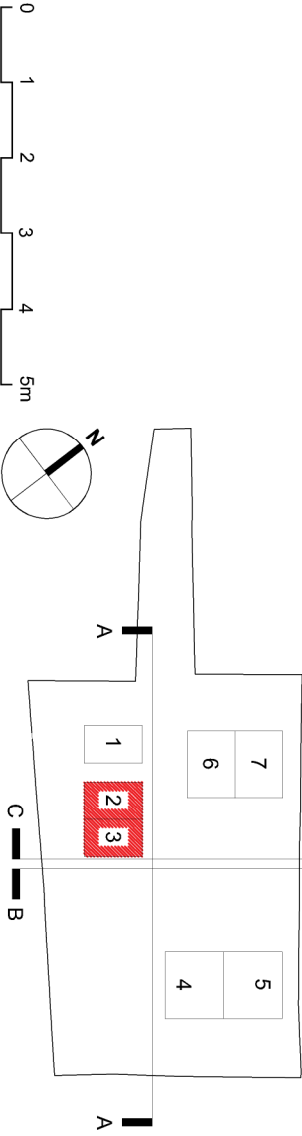

nca-architecture

tel: 01869 226610  
email: enquiries@nca-architecture.co.uk  
www.nca-architecture.co.uk

7 Court Farm Barns  
Medcroft Road  
Tackley, OXON  
OX5 3AL

B	22/10/2020	Scheme redesign in response to planning consultation
A	29/05/2020	GLAs & dims added
/	03/04/2020	Planning Issue

Land to rear of George Pub  
Littlemore  
KJD Investments  
Units 2 & 3  
Proposed Floor Plans  
190277 - A - 03 - 101

Date: 01/10/2020  
Scale: 1:100@A3  
Status: Preliminary  
Drawn: JR  
Revision: B