



ROOF PLAN

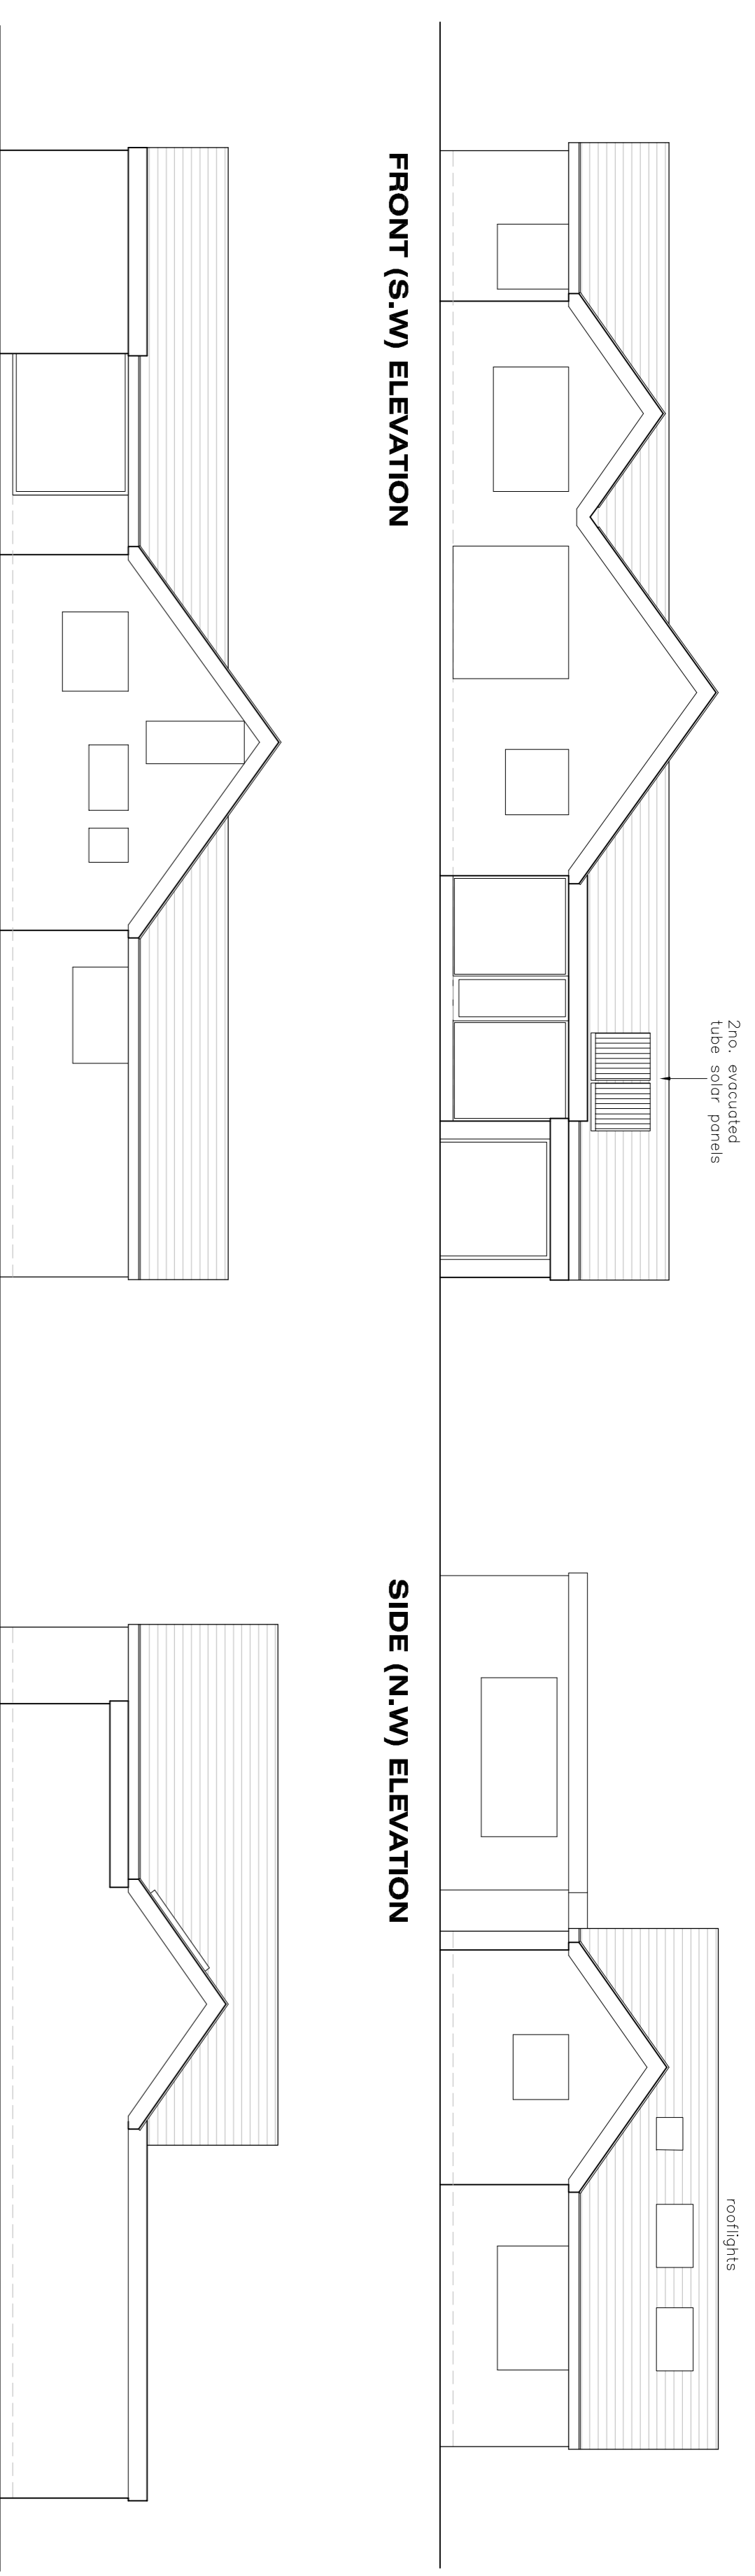

FRONT (S.W) ELEVATION


SIDE (N.W) ELEVATION

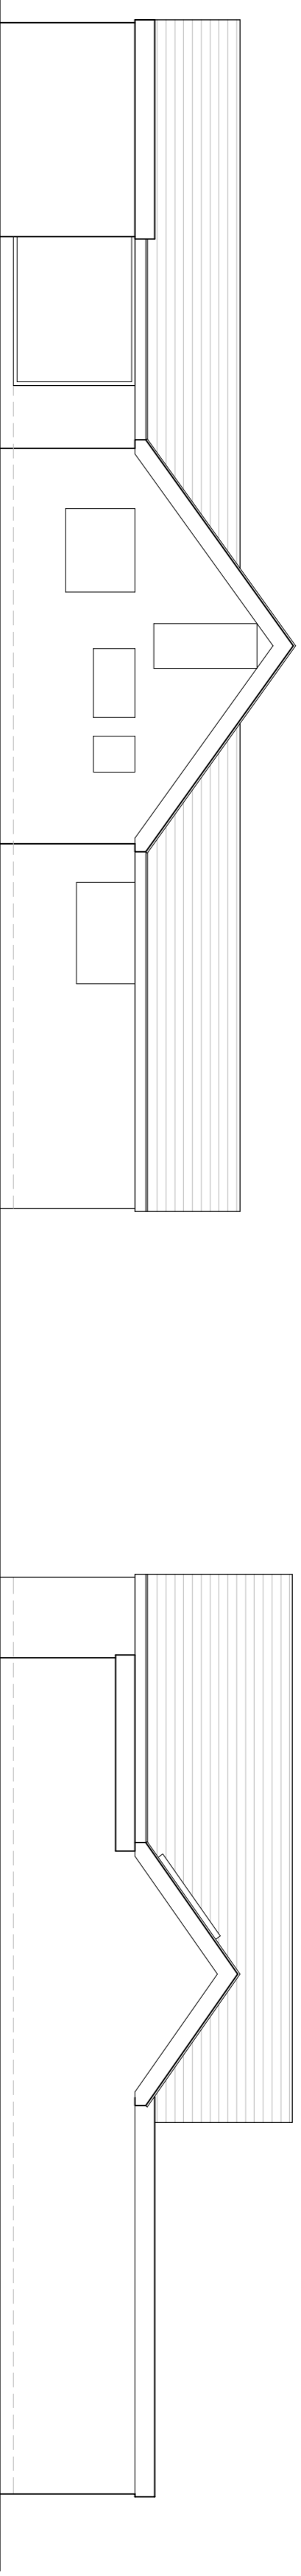


REAR (N.E) ELEVATION

SIDE (N.W) ELEVATION

PROPOSED ROOF PLAN & ELEVATIONS
 Scale 1:100

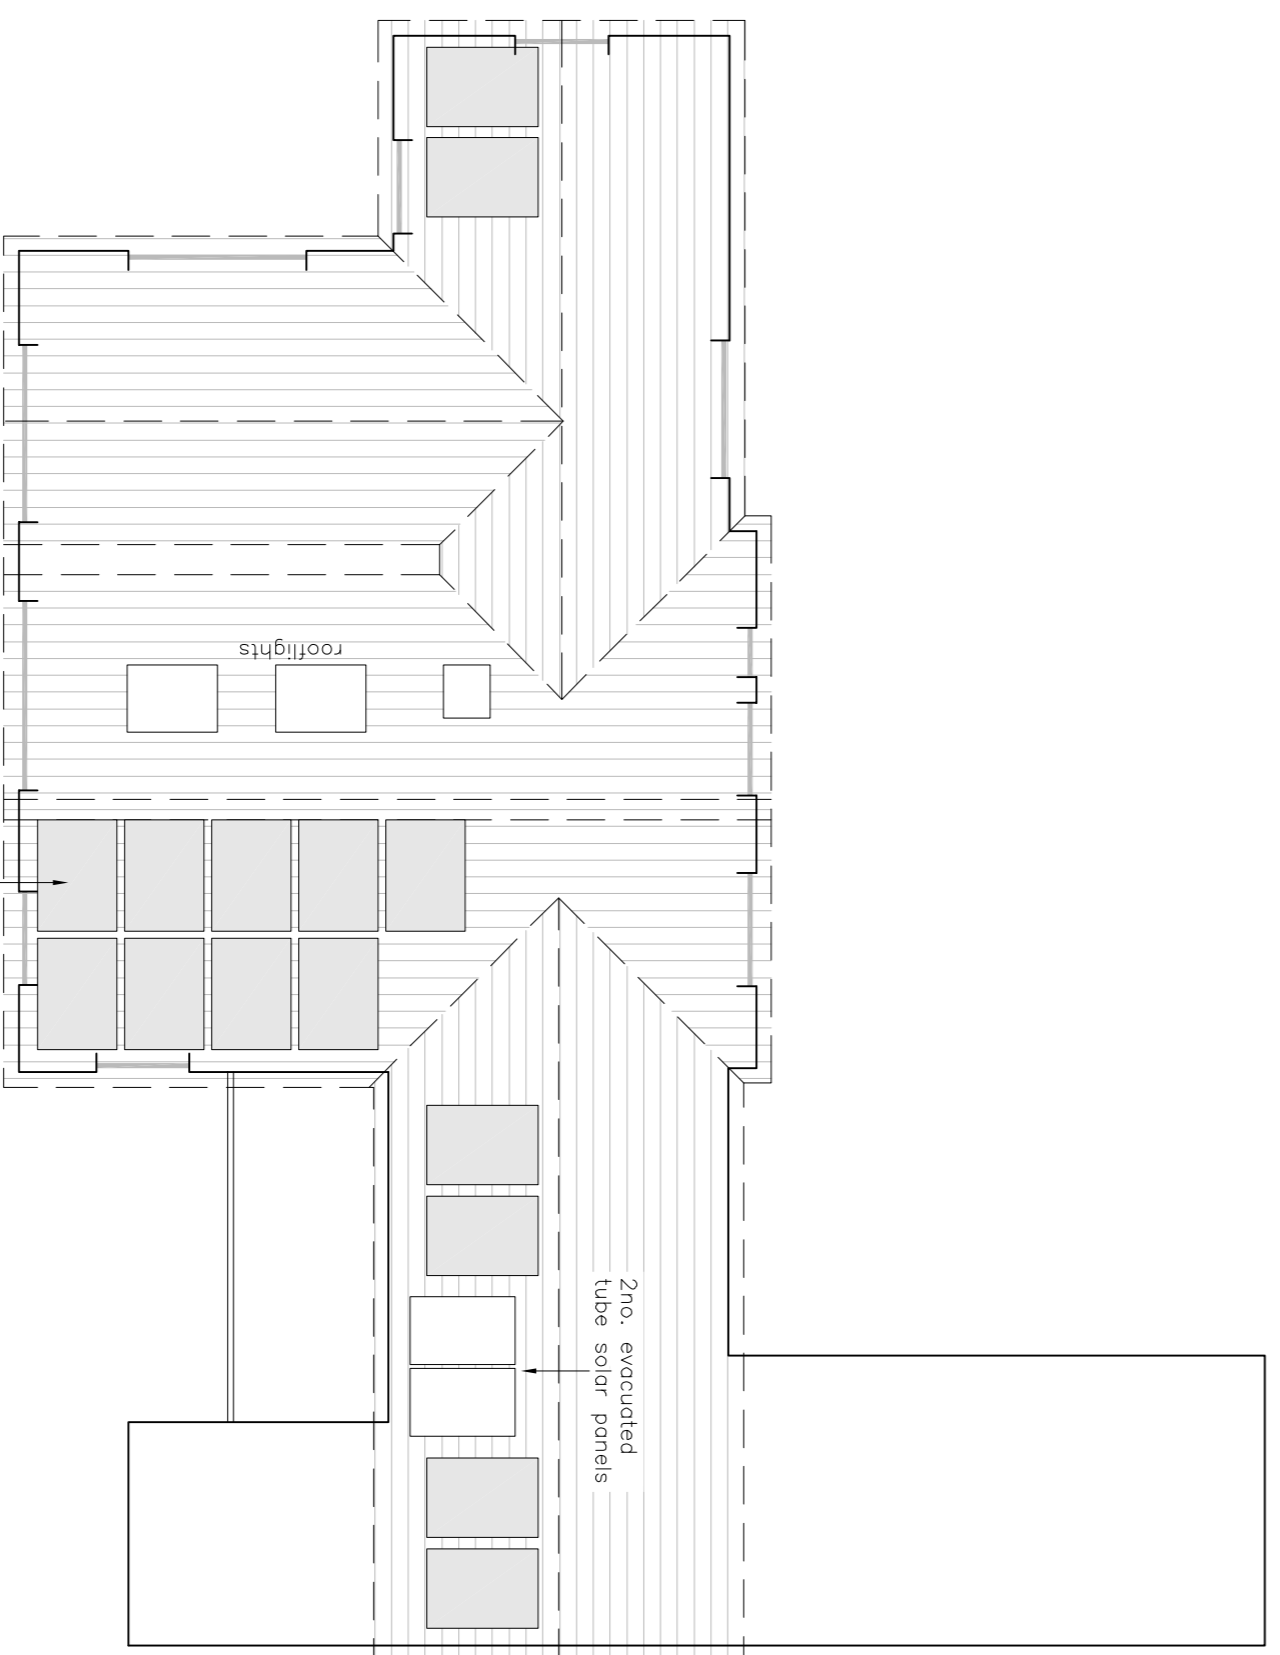


ROOF PLAN

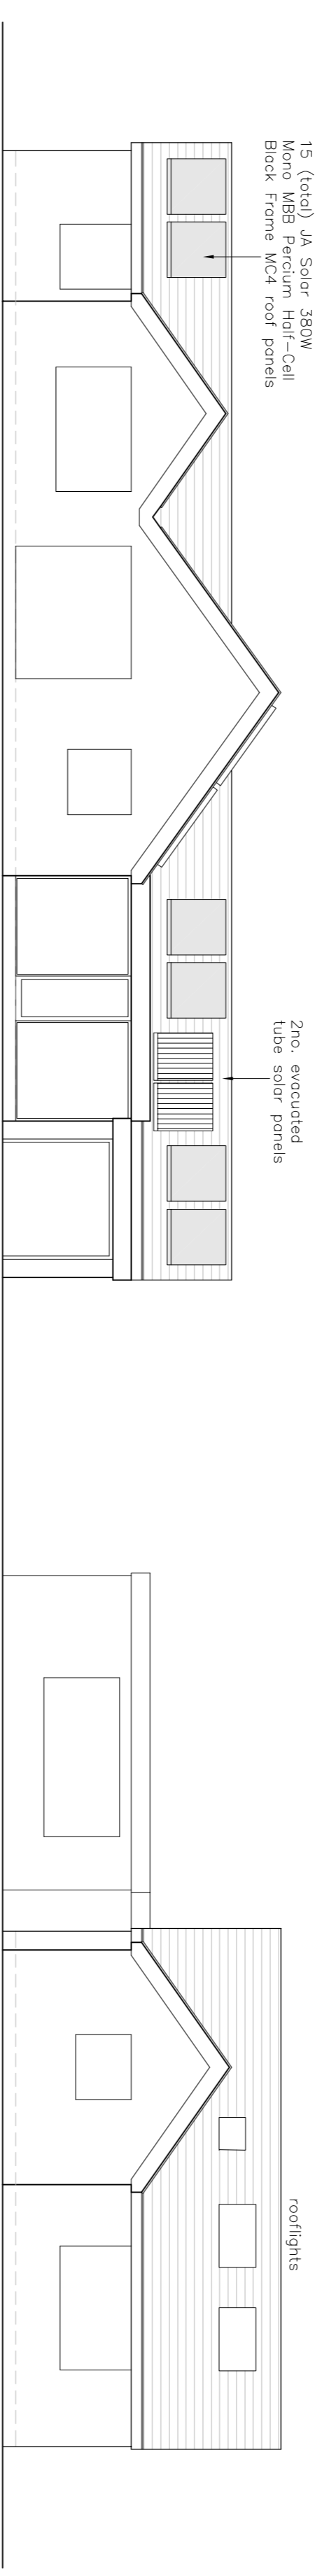


FRONT (S.W) ELEVATION

SIDE (N.W) ELEVATION

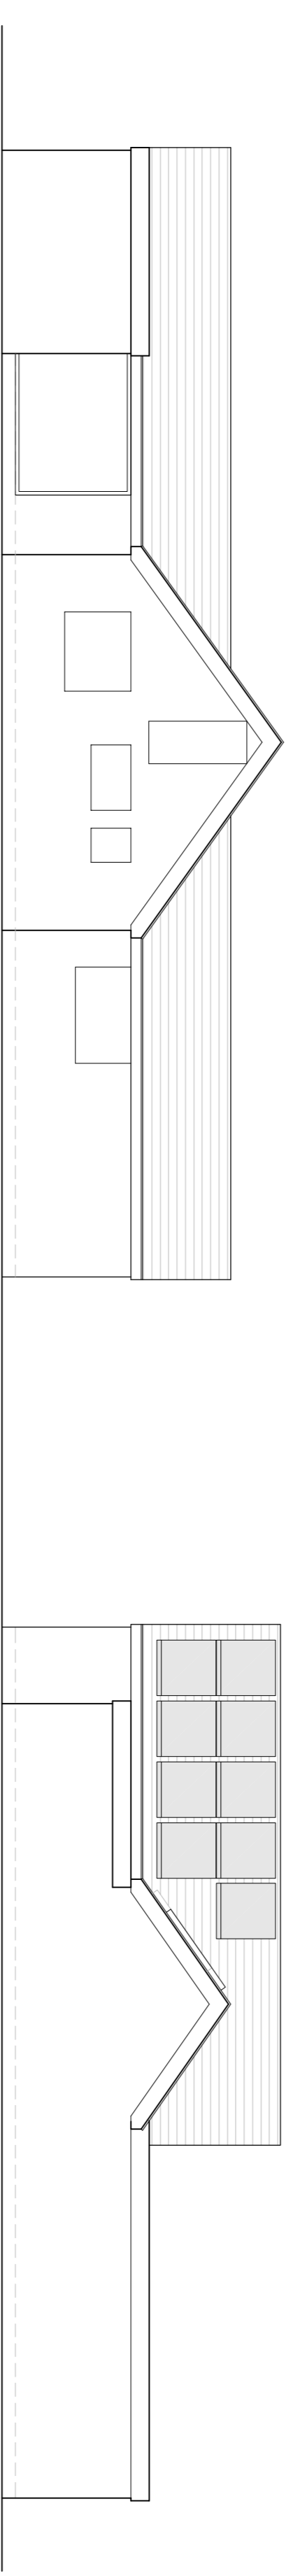

REAR (N.E) ELEVATION

SIDE (N.W) ELEVATION

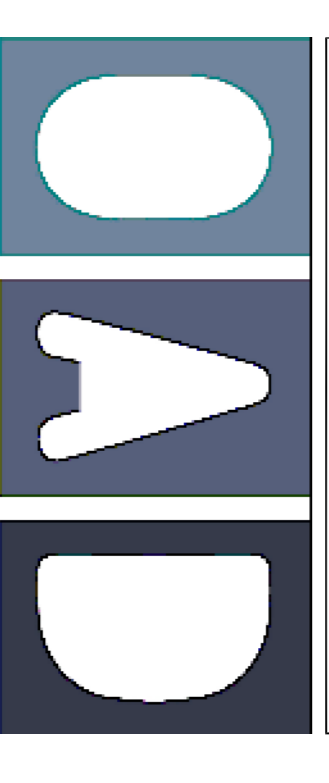

OXford ARCHITECTURAL design
 101855 883989 e info@oxfordad.com

3 Boult's Close
 Old Marston
 Oxford, OX3 0PP

1/50 &
 1/100 @ A1

Existing & proposed elevations
 and plans

drwg no.1667_101p01 | Jan 2020