

Digby Architectural

www.digbyarchitectural.co.uk
Robert Tomlinson BA (Hons) Arch / Dip Arch / Dip U.D.

ADDRESS: 4 Broughton Close, Old Marston, Oxford, OX3 0RQ
TEL NOS: 01865 761707 or 07979756918
EMAIL: info@digbyarchitectural.co.uk



CLIENT:
MR. ZESHAN SHAH/ MUSEUM HOTEL

PROJECT: **CHANGE OF USE FROM HOTEL
TO APARTMENTS, 107 ST. ALDATES**

DRAWING: **EXISTING ROOF PLANS**

DATE: **DEC. 2020** SCALE: **1:100 @ A4**

DRAWING NO.: **107:STA:SU13** REVISION:

 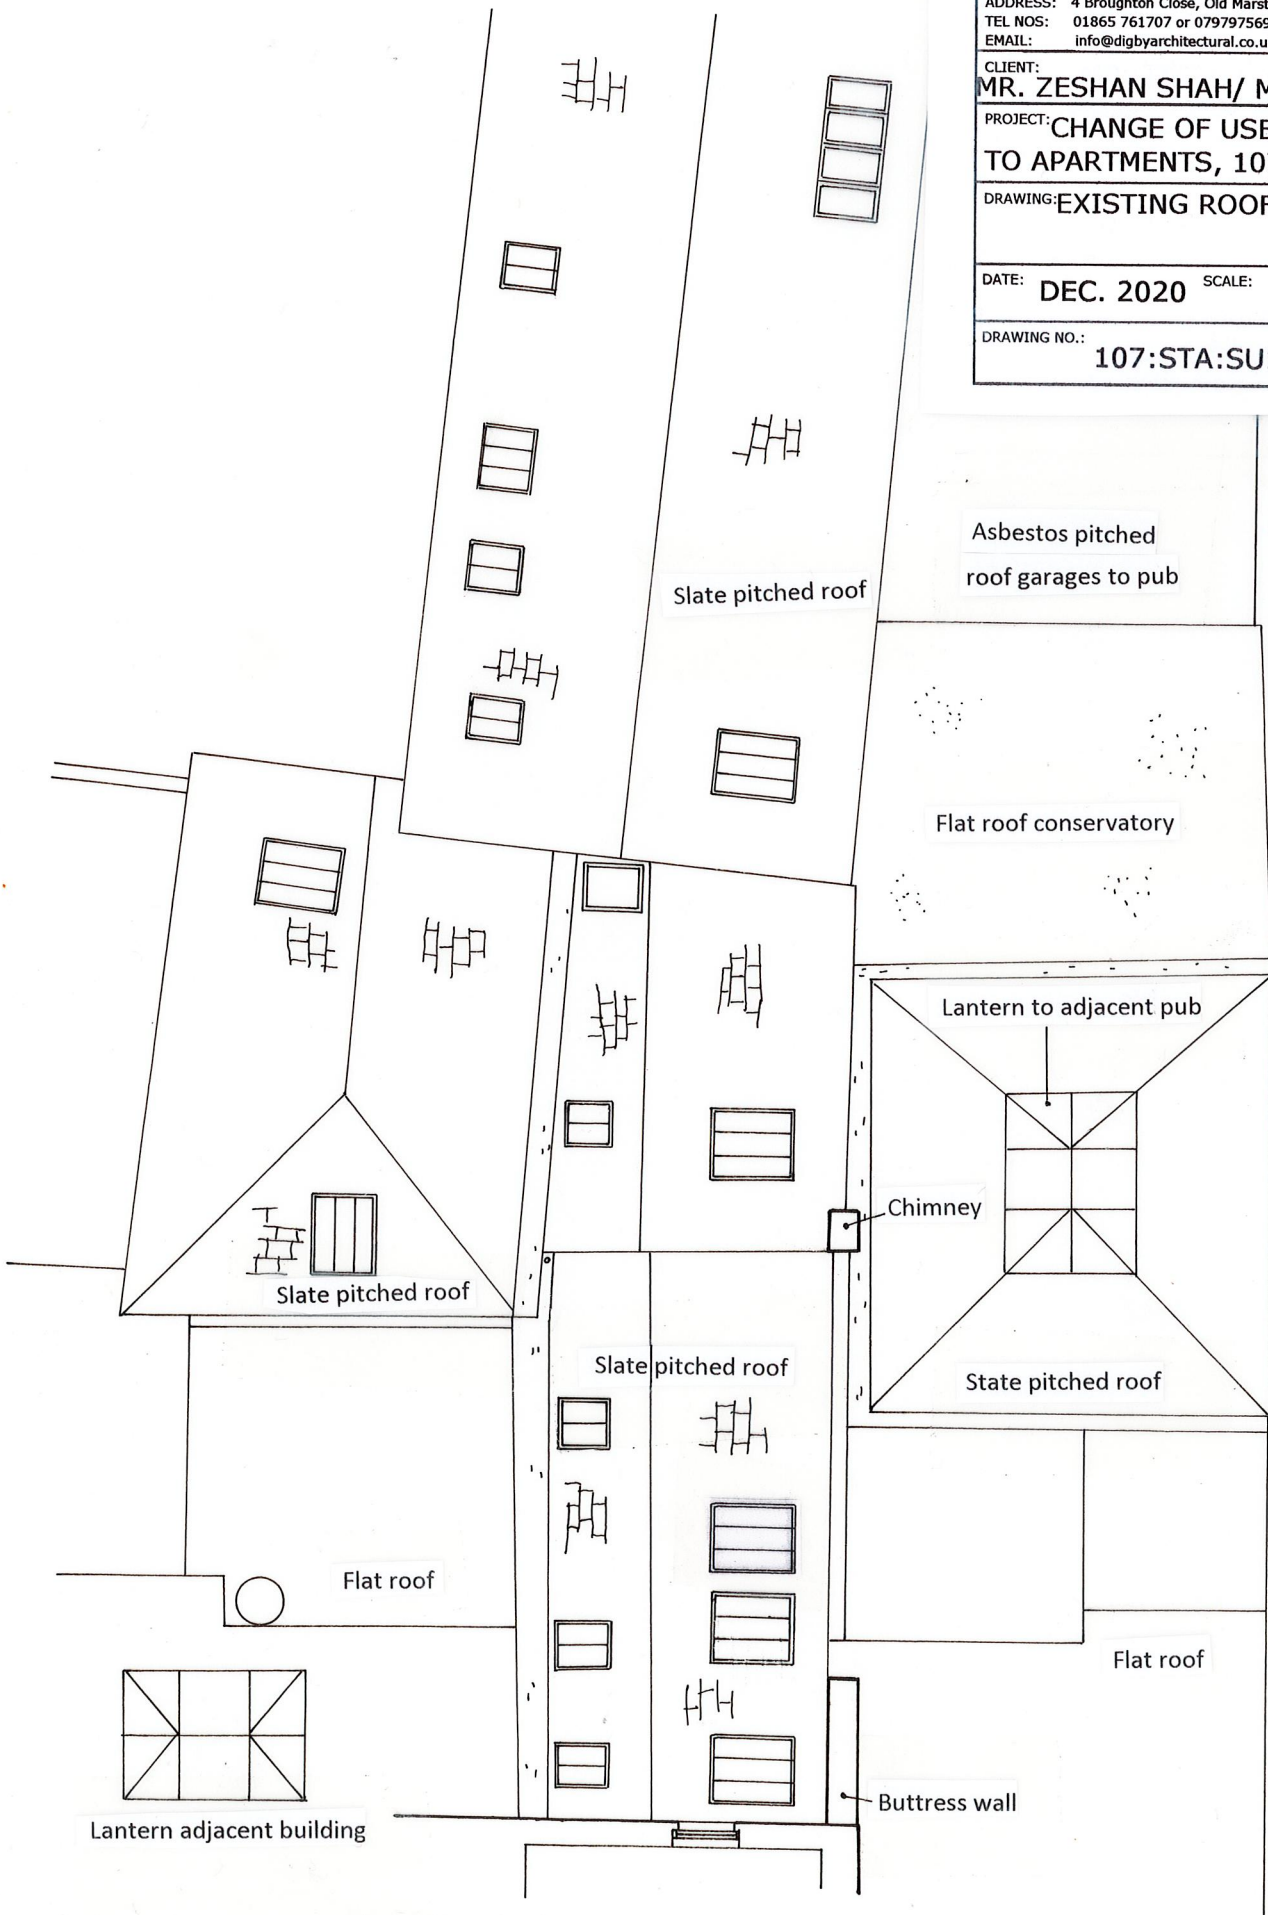

distance in metres at scale 1:100 (A4 size)