

# Digby Architectural

www.digbyarchitectural.co.uk  
Robert Tomlinson BA (Hons) Arch / Dip Arch / Dip U.D.

ADDRESS: 4 Broughton Close, Old Marston, Oxford, OX3 0RQ  
TEL NOS: 01865 761707 or 07979756918  
EMAIL: info@digbyarchitectural.co.uk




CLIENT:  
**MR. ZESHAN SHAH/ MUSEUM HOTEL**

PROJECT: **CHANGE OF USE FROM HOTEL  
TO APARTMENTS, 107 ST. ALDATES**

DRAWING: **EXISTING FIRST AND SECOND  
FLOOR PLANS**

DATE: **DEC. 2020** SCALE: **1:100 @ A3**

DRAWING NO.: **107:STA:SU12** REVISION:

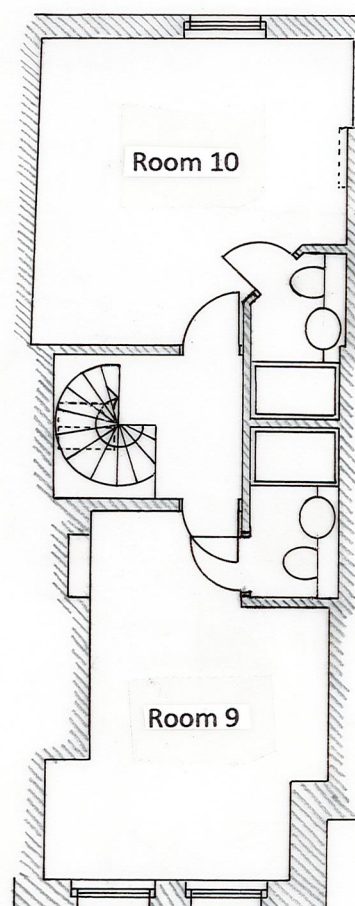 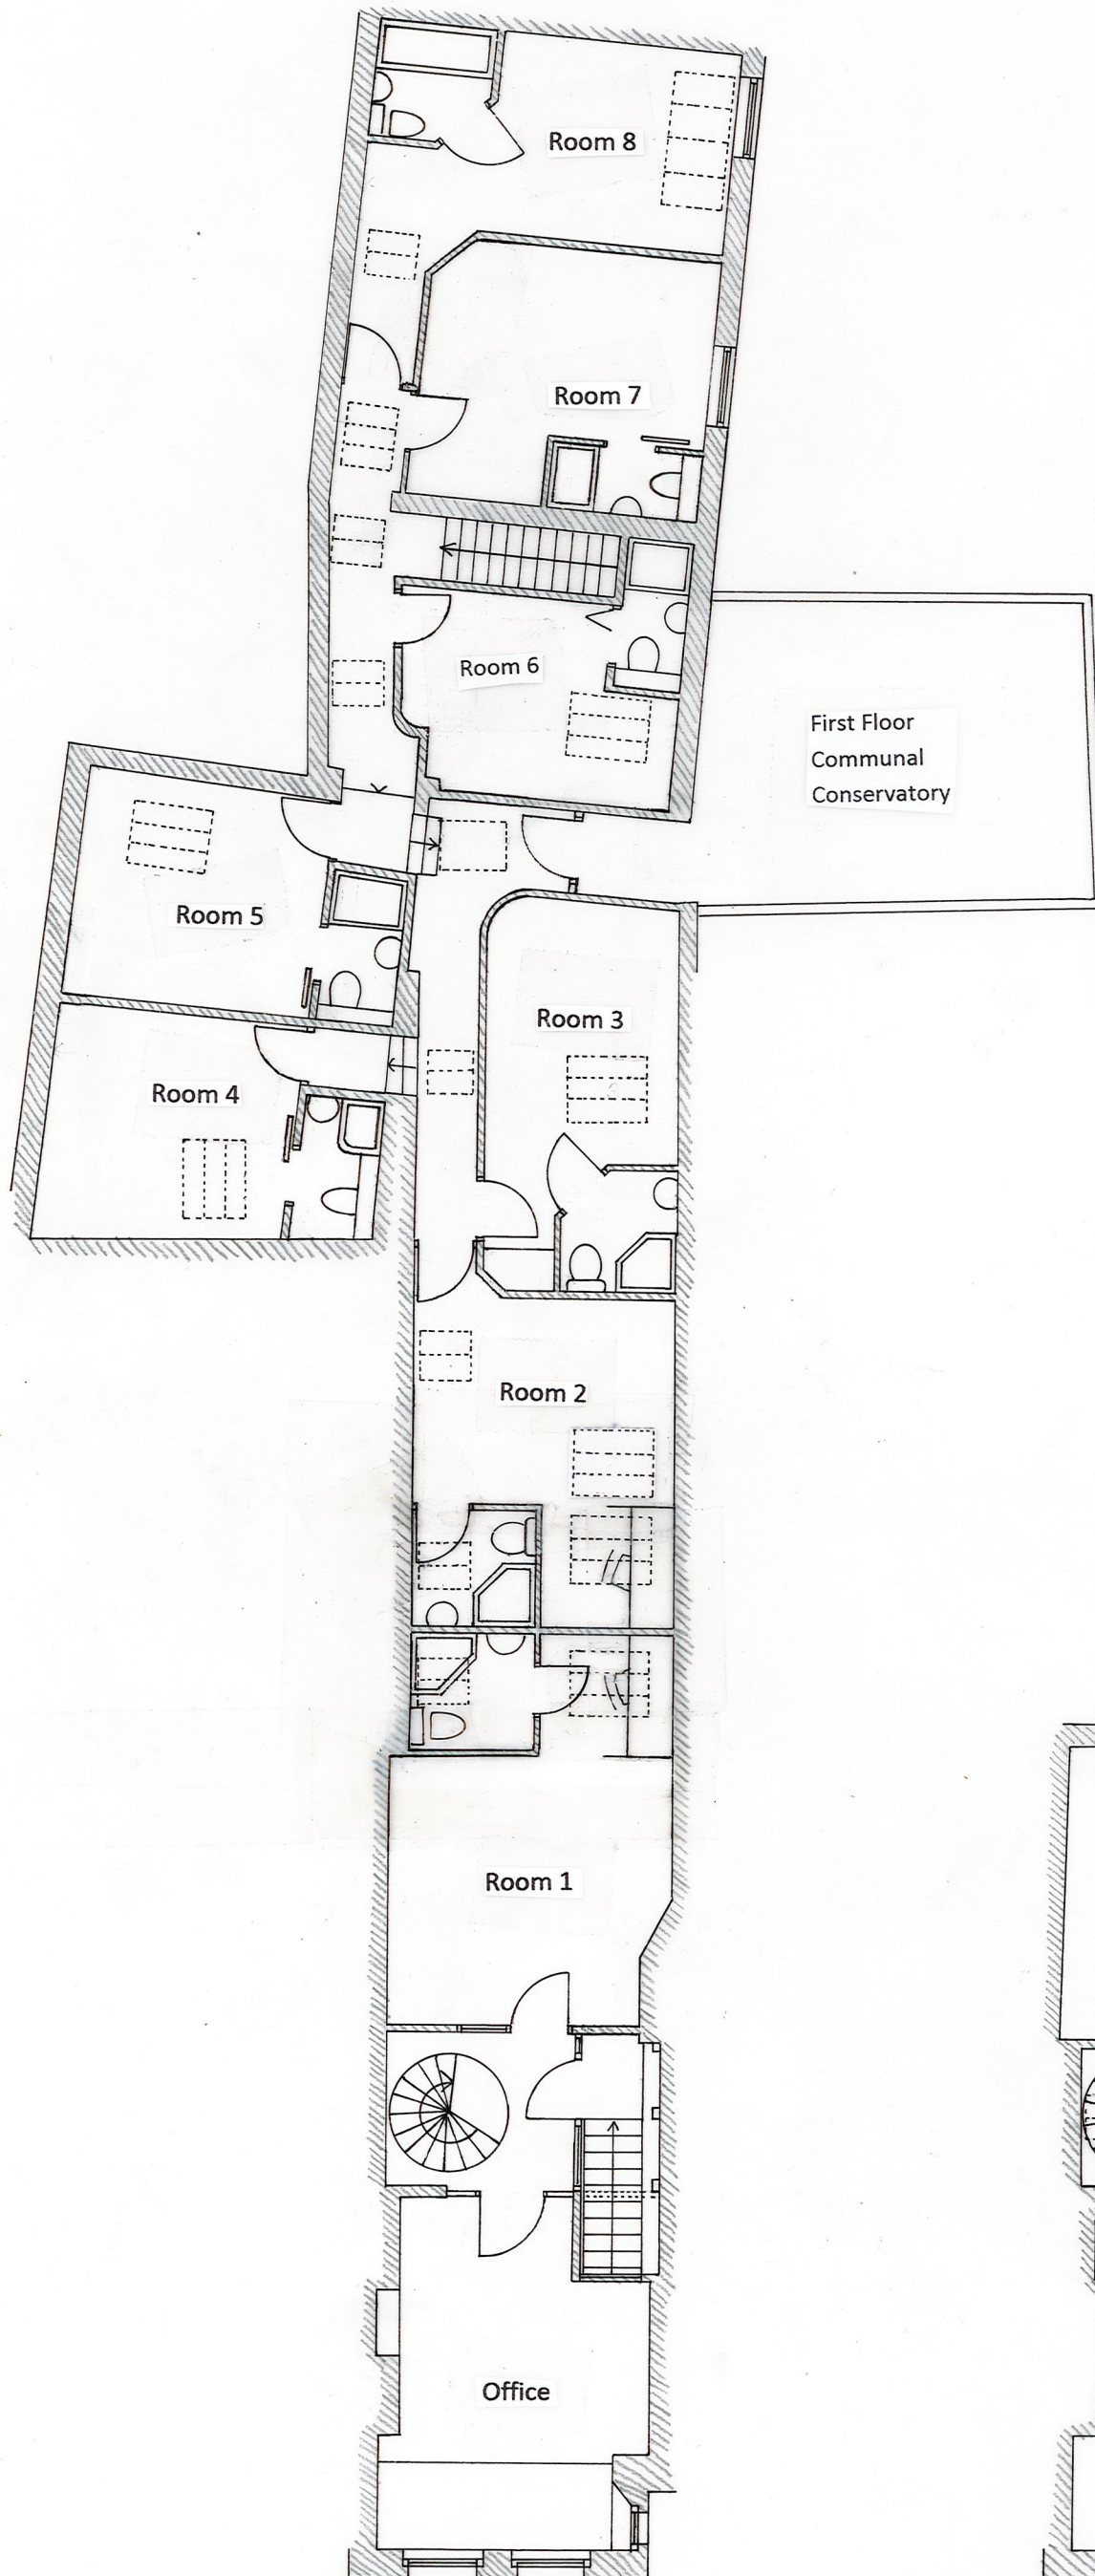

FIRST FLOOR PLAN

SECOND FLOOR PLAN