

Digby Architectural

www.digbyarchitectural.co.uk
Robert Tomlinson BA (Hons) Arch / Dip Arch / Dip U.D.

ADDRESS: 4 Broughton Close, Old Marston, Oxford, OX3 0RQ
TEL NOS: 01865 761707 or 07979756918
EMAIL: info@digbyarchitectural.co.uk


CLIENT: MR. ZESHAN SHAH/ MUSEUM HOTEL

PROJECT: CHANGE OF USE FROM HOTEL TO APARTMENTS, 107 ST. ALDATES


DRAWING: PROPOSED FIRST AND SECOND FLOOR PLANS

DATE: DEC. 2020 SCALE: 1:100 @ A3

DRAWING NO.: 107:STA:P12 REVISION:

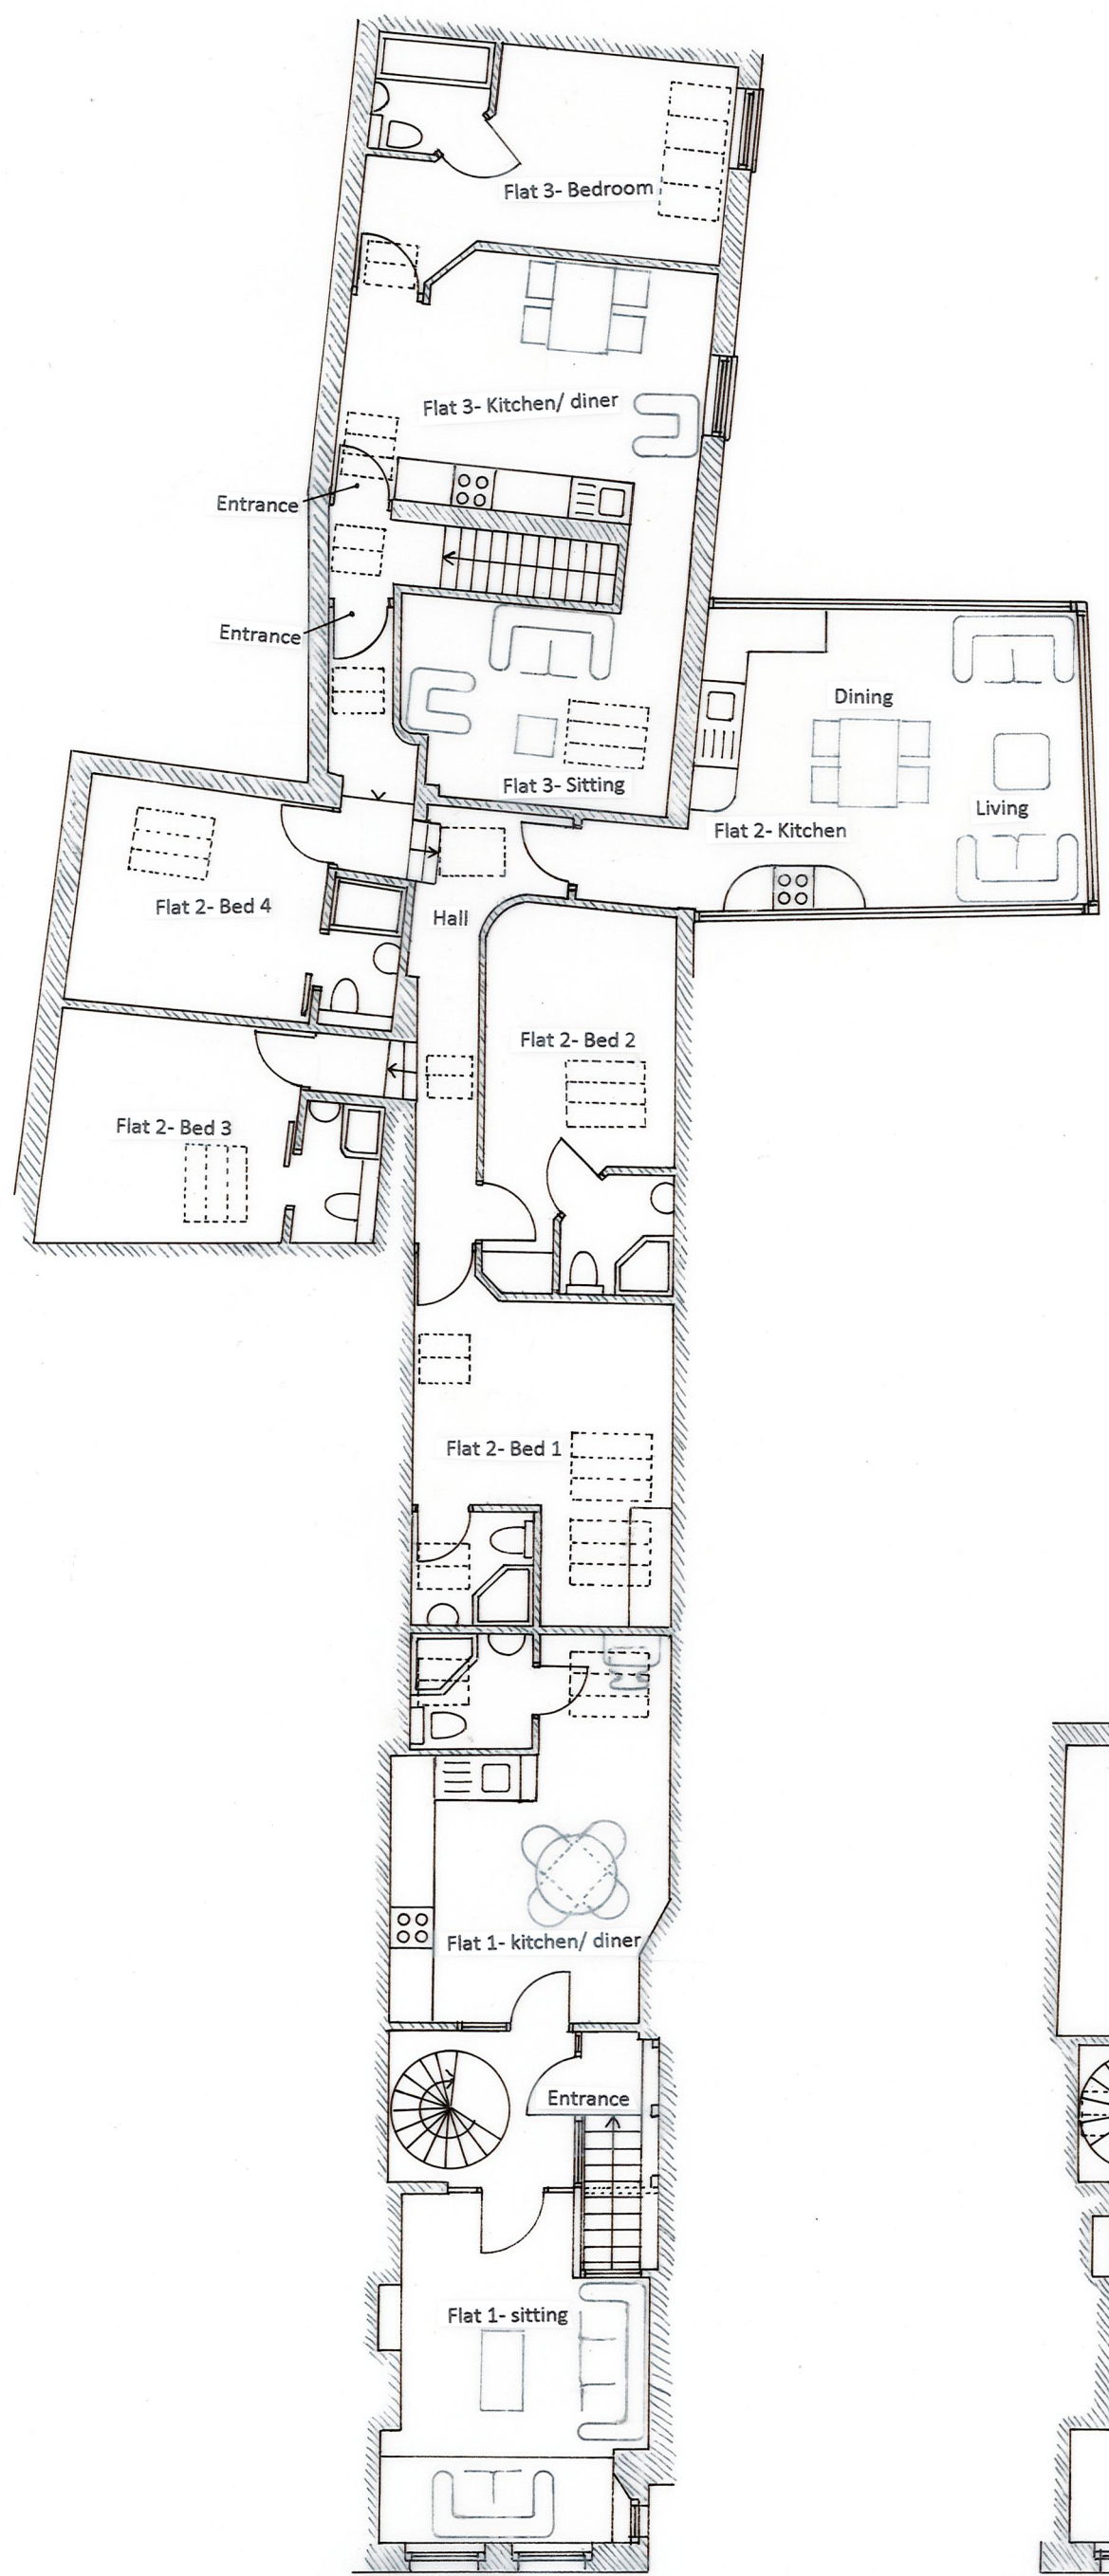

FIRST FLOOR PLAN

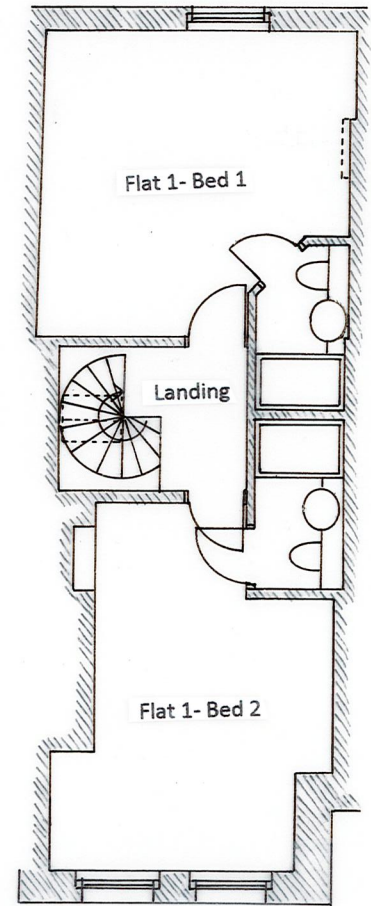

SECOND FLOOR PLAN

