

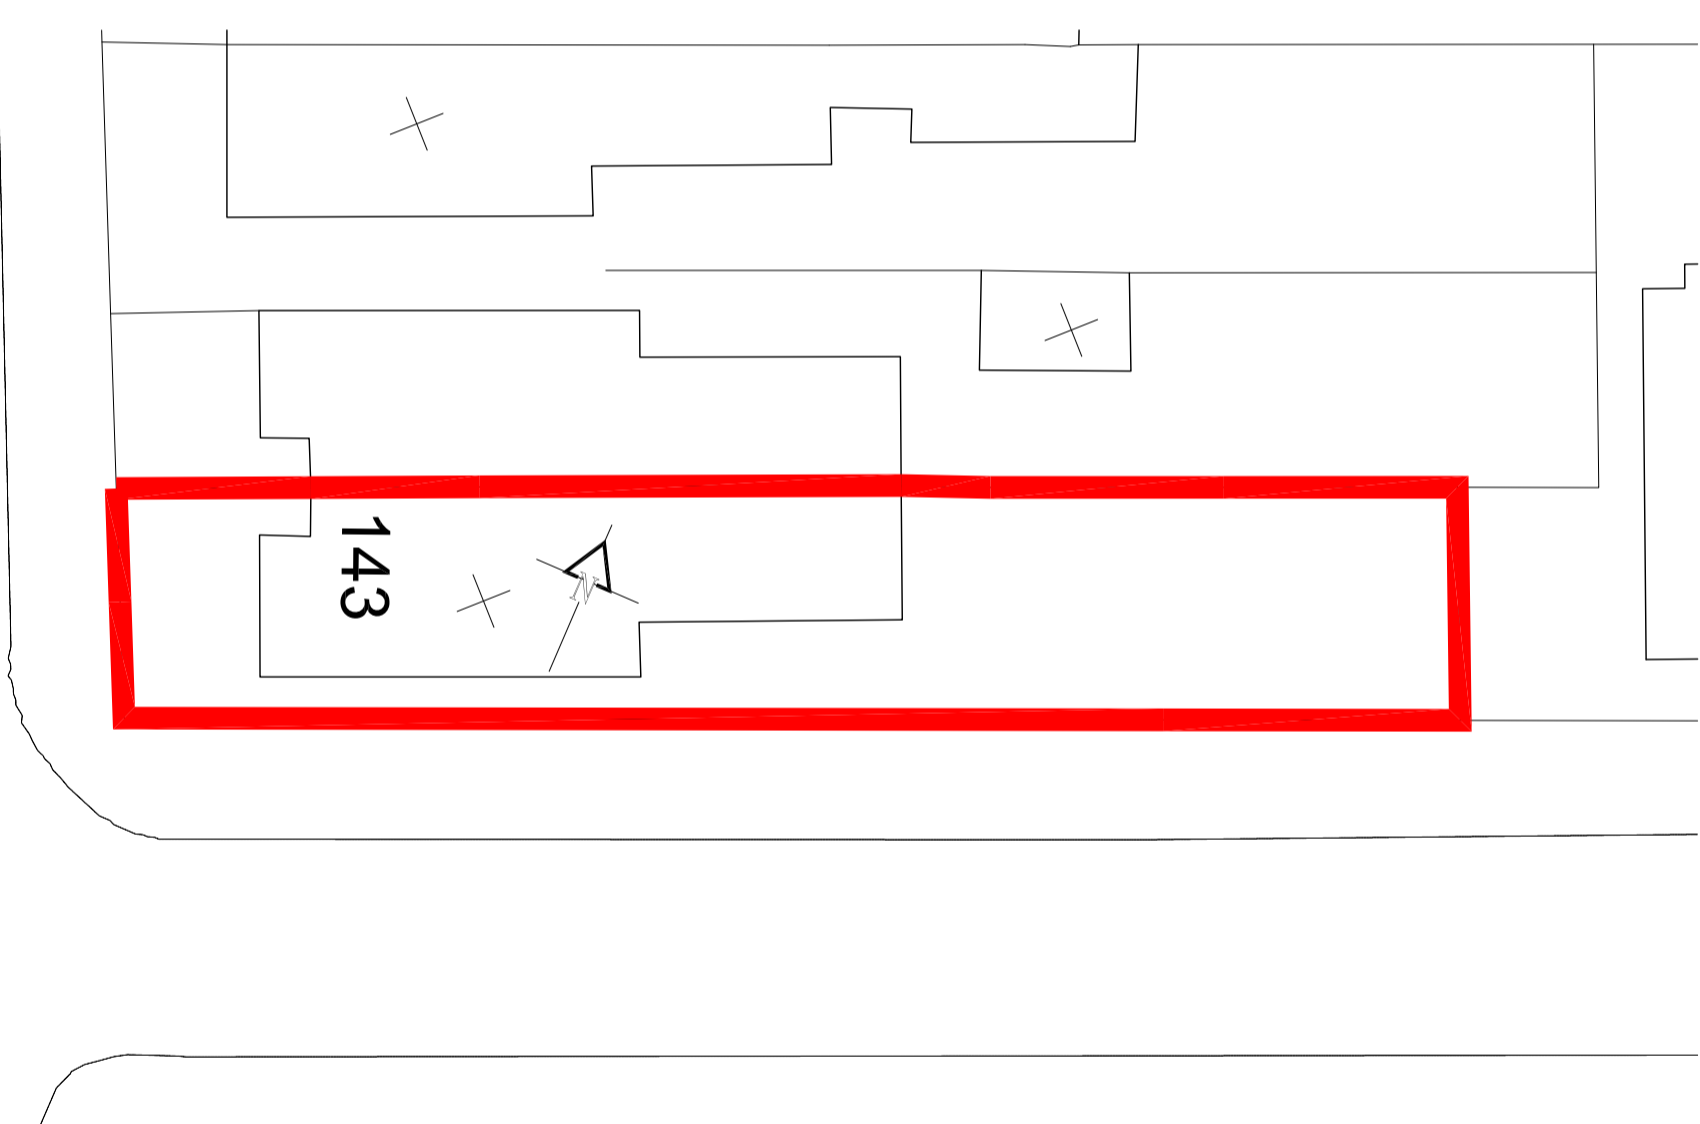
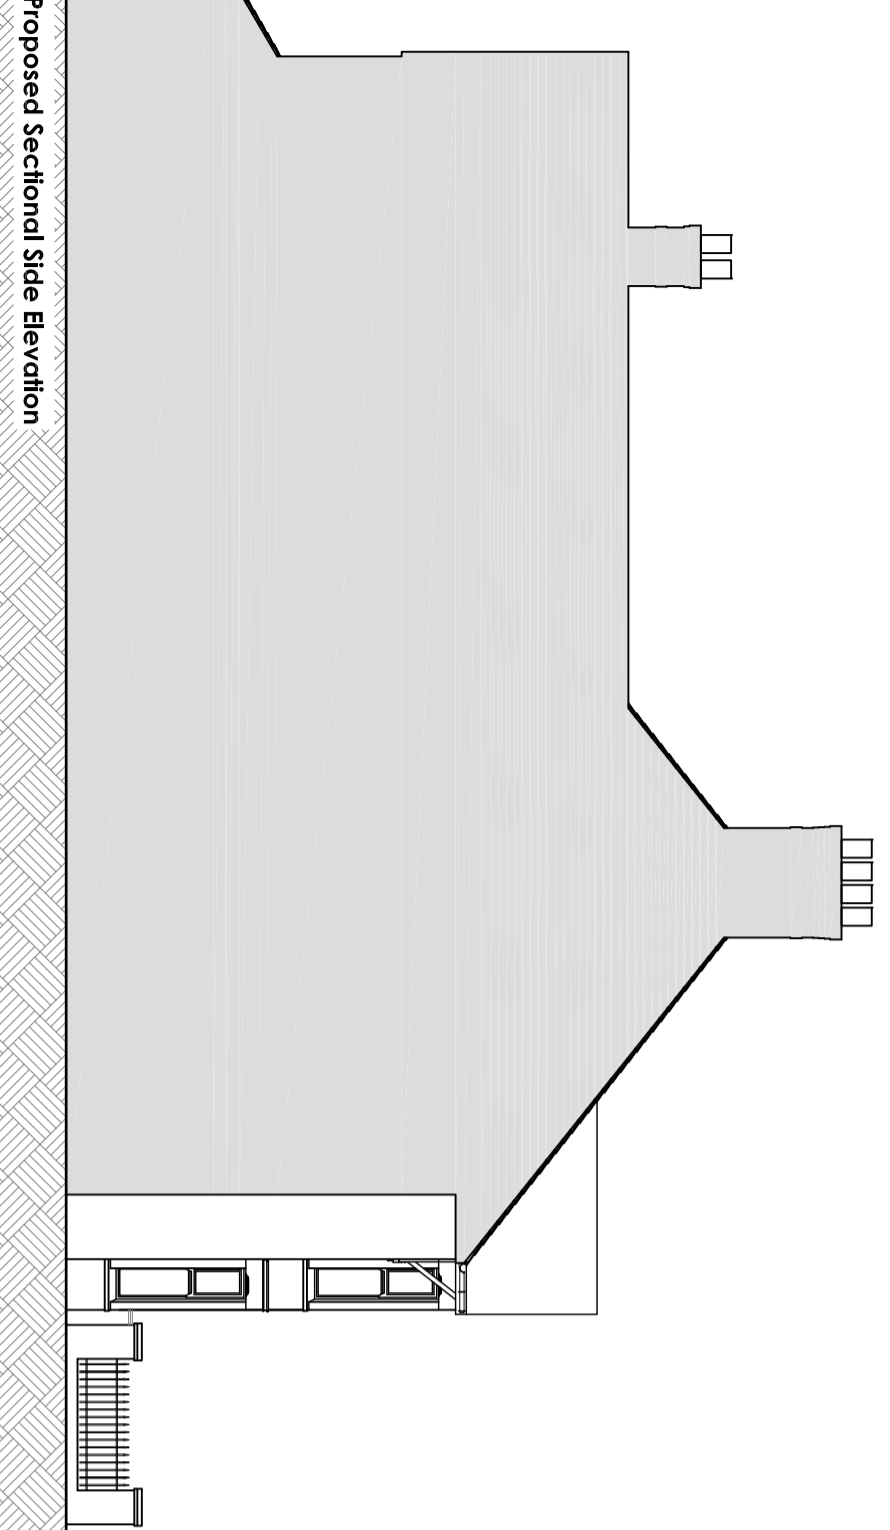
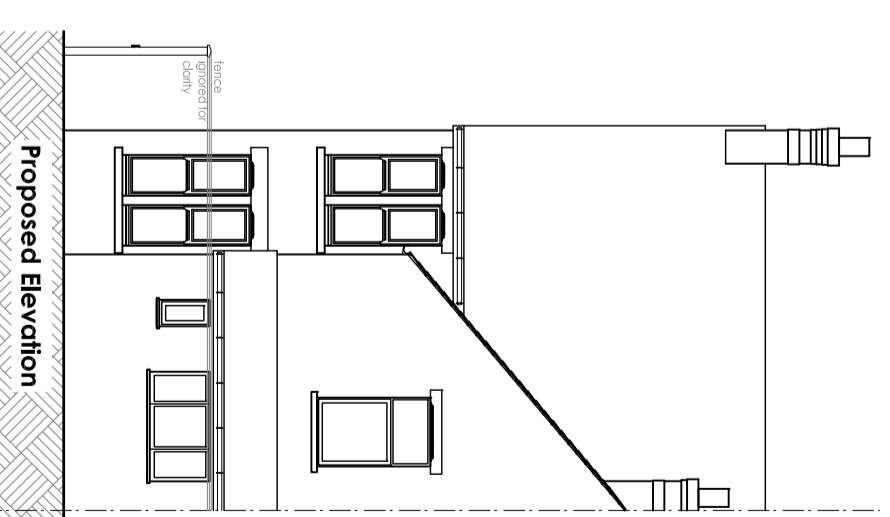


SCALE 1:100

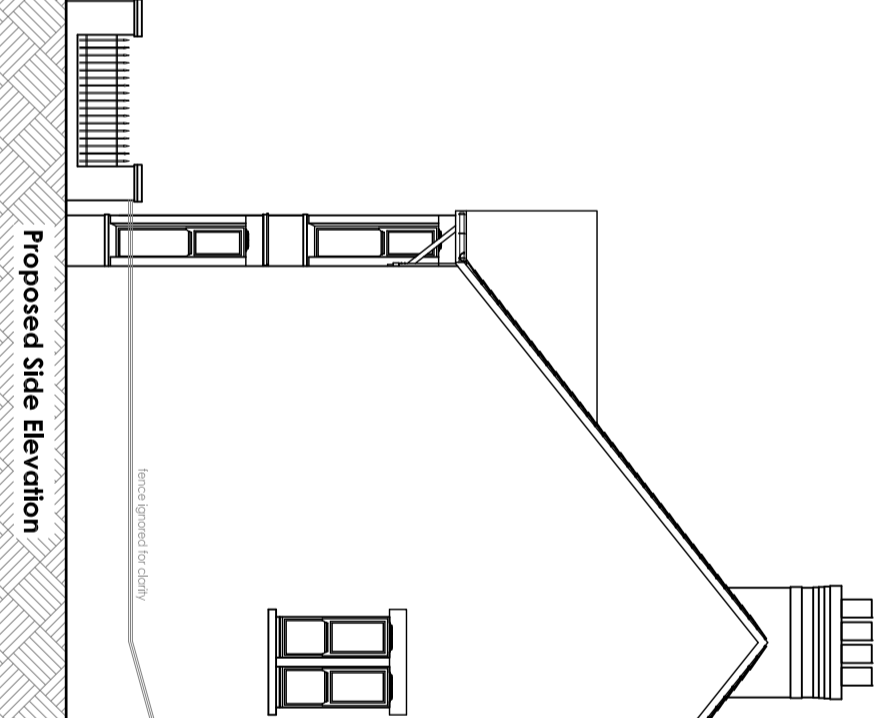

SCALE 1:200

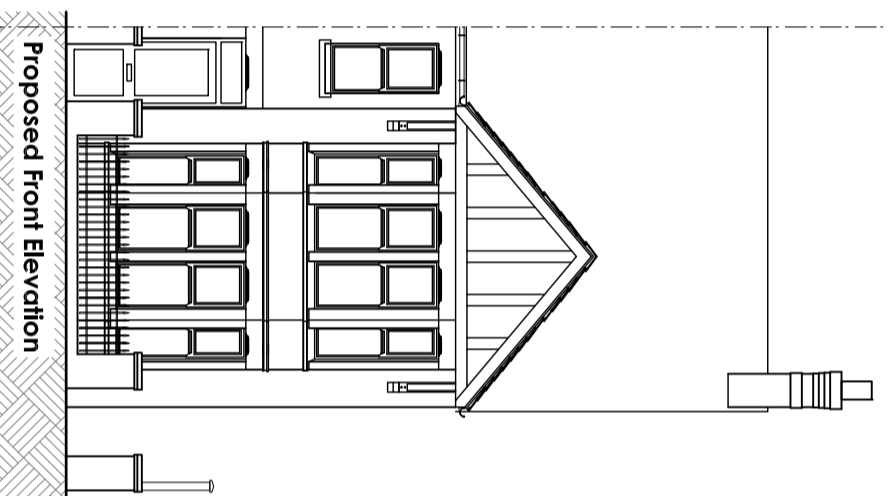

100183

- The contractor is responsible for checking dimensions, locations and references. Any discrepancy to be verified with the Architect before proceeding with the works. It is to be worked to.
- Where no limit is covered by drawings to different scales the larger scale drawing is to be worked to.
- Do not scale drawings. Figure dimensions to be worked to in all cases.
- The drawing to be read in conjunction with the following:

SERVICES REGULATIONS:
Any work carried out to or which affects new or existing services must be in accordance with the Open Plan or relevant regulations, statutory authority and to the Protection Act 1997.

DIMENSIONS:
The accuracy of dimensions scaled from the drawings is not guaranteed. Dimensions shall be taken from the drawings and not from the site. 

ACQUAINTANCE / SETTING OUT GENERALLY:
Check the levels and dimensions of the site against those shown on the drawings. Verify the location of the site against those shown on the drawings.

date	rev.	revision/author/checker

purpose of issue

planning

title
Proposed Change of Use
C3 to C4
Proposed Floor Plans, Elevations,
Block Plan & Site Location Plan.

scale
1:100@A2

date
Jan 21

drawn by
mc

checked by

drawing no.

rev.

project title
20-023/P/001

143 Windmill Road, Headington,
Oxford, OX3 7DN

Demarcation Design
5 Ashurst Court
London Road
Wokingham
RG40 3ER

Tel: 01865 879725
Fax: 01865 879444
Email: info@demarcation.co.uk

DEMARCATION