




GROUND FLOOR/ SITE/ BLOCK PLAN

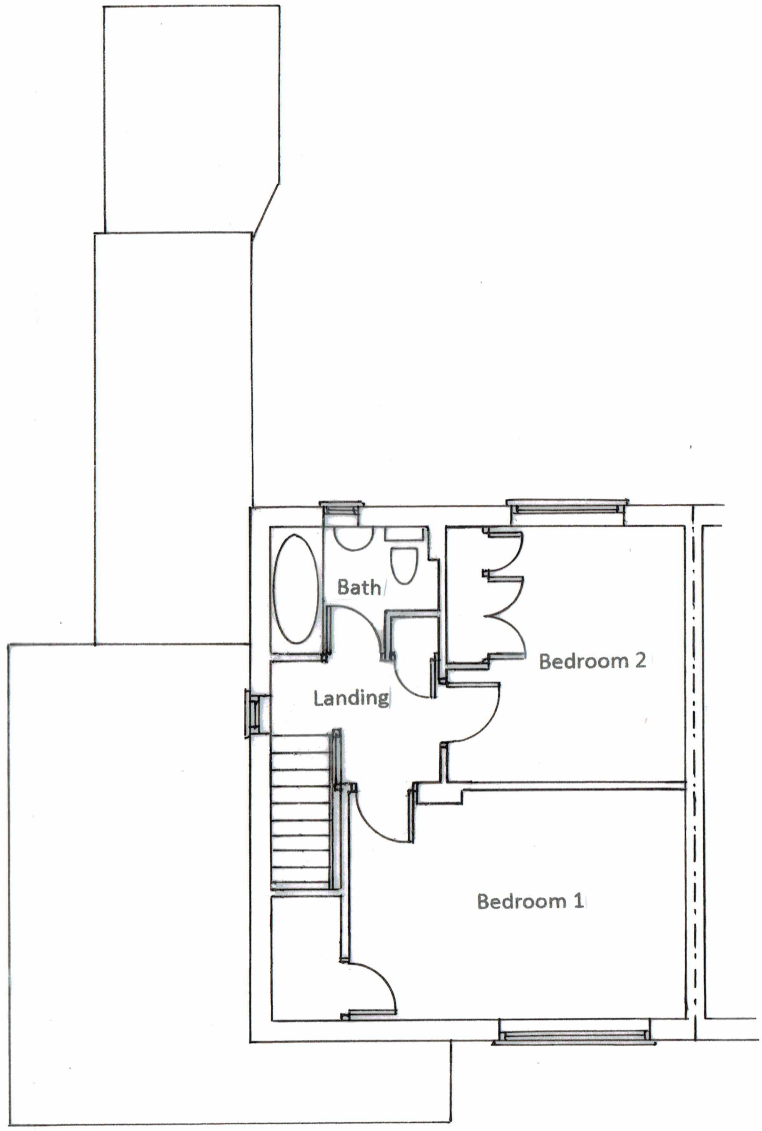

FIRST FLOOR PLAN

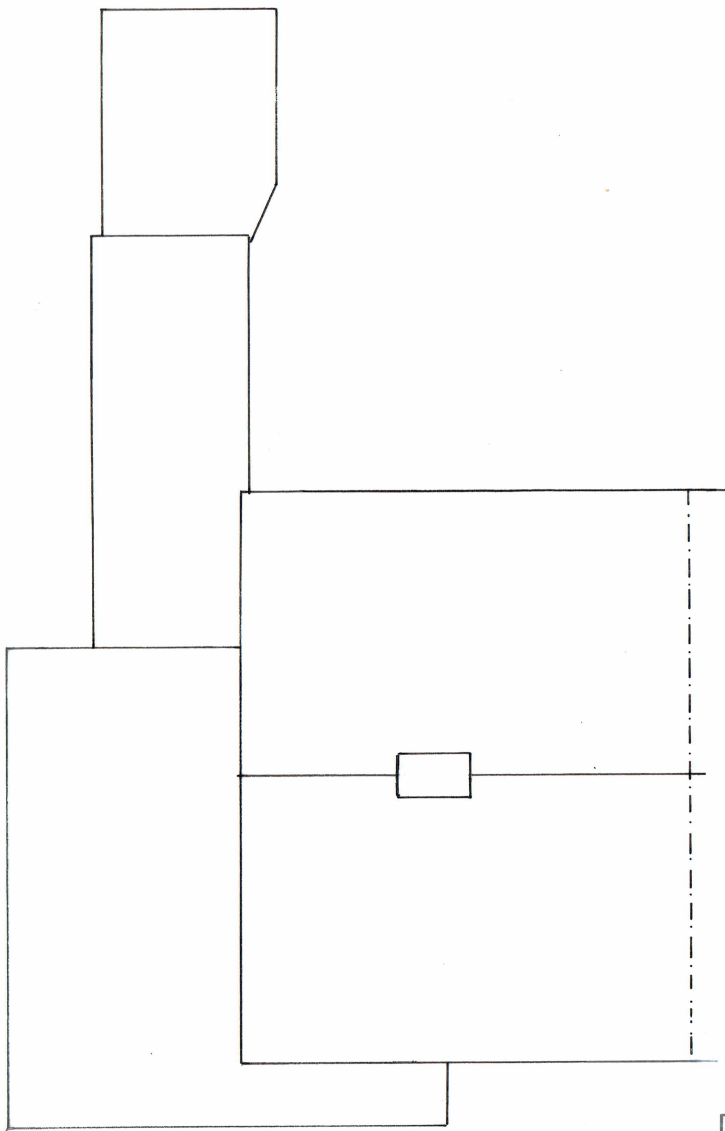

ROOF PLAN

 

Digby Architectural	
www.digbyarchitectural.co.uk Robert Tomlinson BA (Hons) Arch / Dip Arch / Dip U.D.	
ADDRESS: 4 Broughton Close, Old Marston, Oxford, OX3 0RQ	
TEL NOS: 01865 761707 or 07979756918	
EMAIL: info@digbyarchitectural.co.uk	
CLIENT: MS. J. STRAWBRIDGE	
PROJECT: ALTERATIONS TO NUMBER 32 INGLE CLOSE, HEADINGTON	
DRAWING: EXISTING FLOOR PLANS, BLOCK PLAN AND ROOF PLAN	
DATE: NOV. 2020	SCALE: 1:100 AT A3
DRAWING NO.: 32ICN:SU01	REVISION: