

Digby Architectural
 www.digbyarchitectural.co.uk.
 Robert Tomlinson BA (Hons) Arch / Dip Arch / Dip U.D.

ADDRESS: 4 Broughton Close, Old Marston, Oxford, OX3 0RQ
 TEL NOS: 01865 761707 or 07979756918
 EMAIL: info@digbyarchitectural.co.uk


CLIENT:
MS. J. STRAWBRIDGE

PROJECT: **ALTERATIONS TO NUMBER 32
 INGLE CLOSE, HEADINGTON**


DRAWING: **PROPOSED FLOOR PLANS,
 BLOCK PLAN AND ROOF PLAN**

DATE: **JAN. 2021** SCALE: **1:100 AT A3**


DRAWING NO.: **32ICN:P01** REVISION:

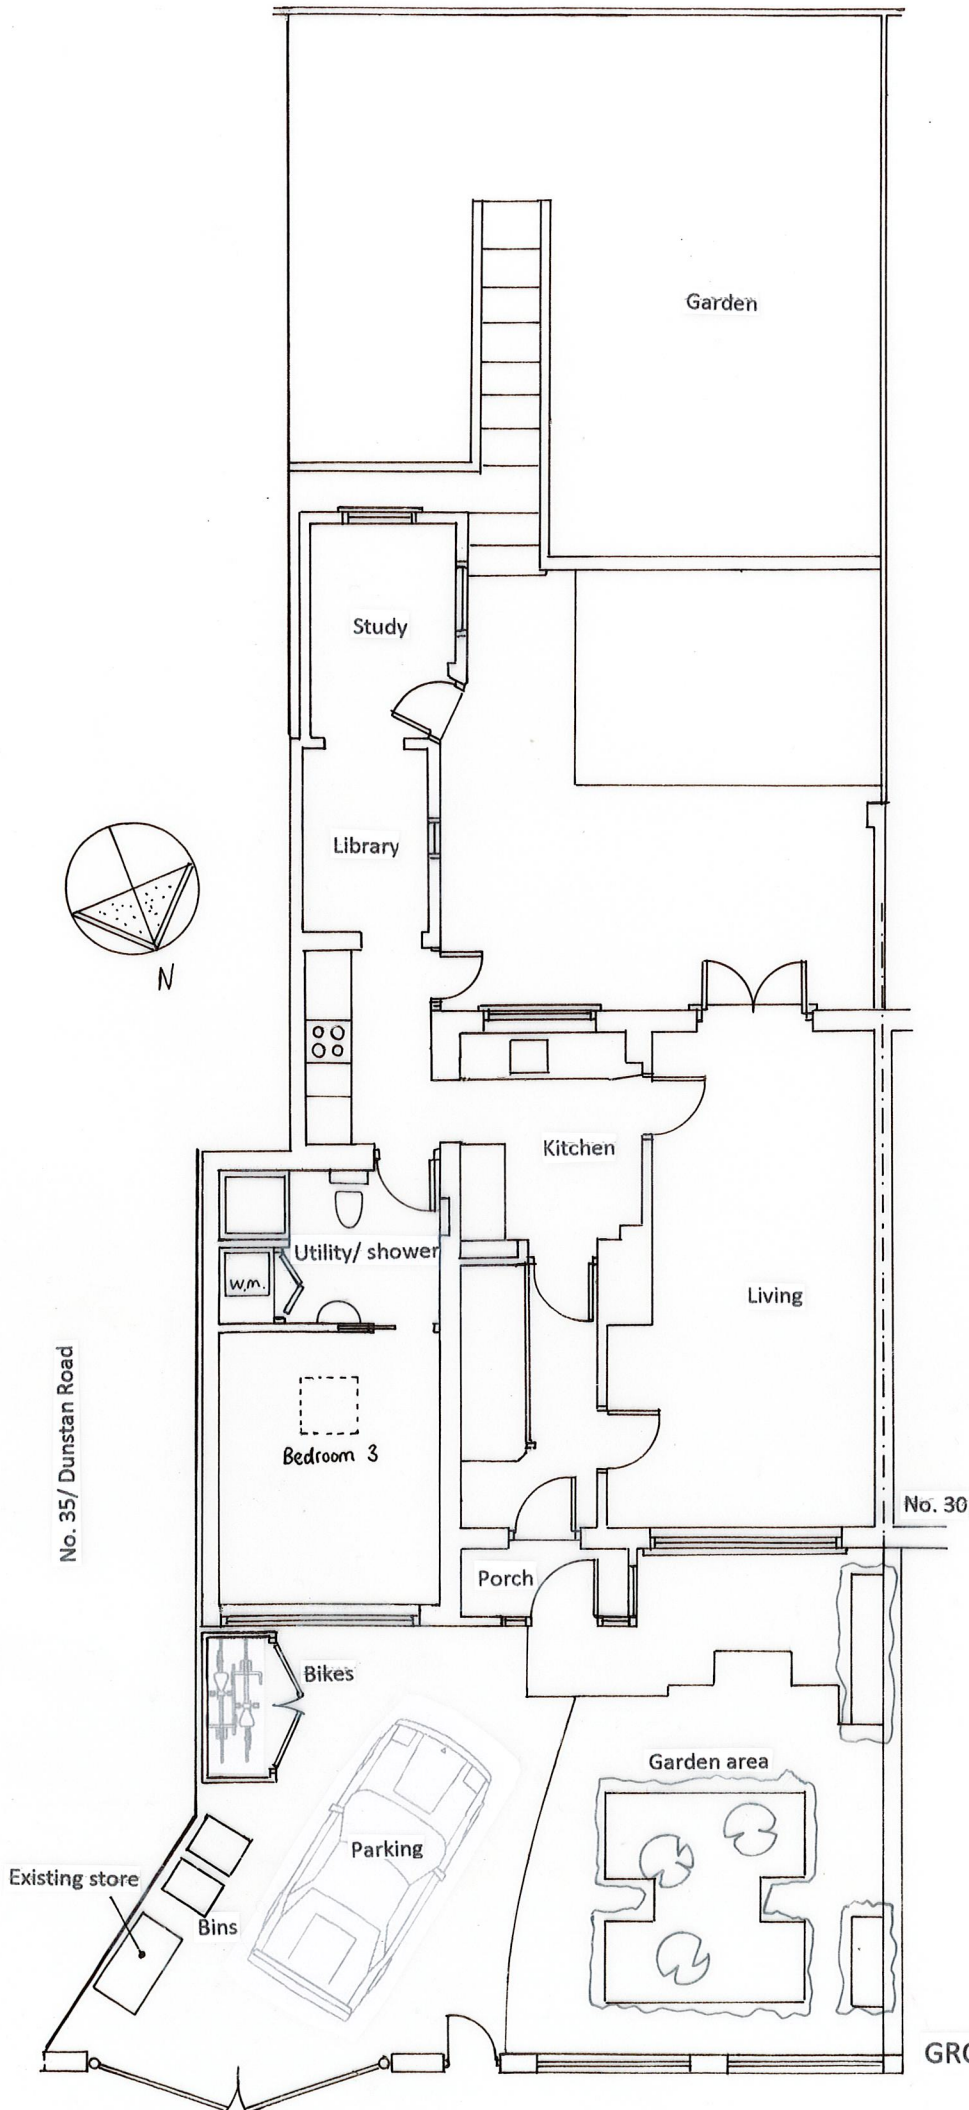

GROUND FLOOR/ SITE/ BLOCK PLAN

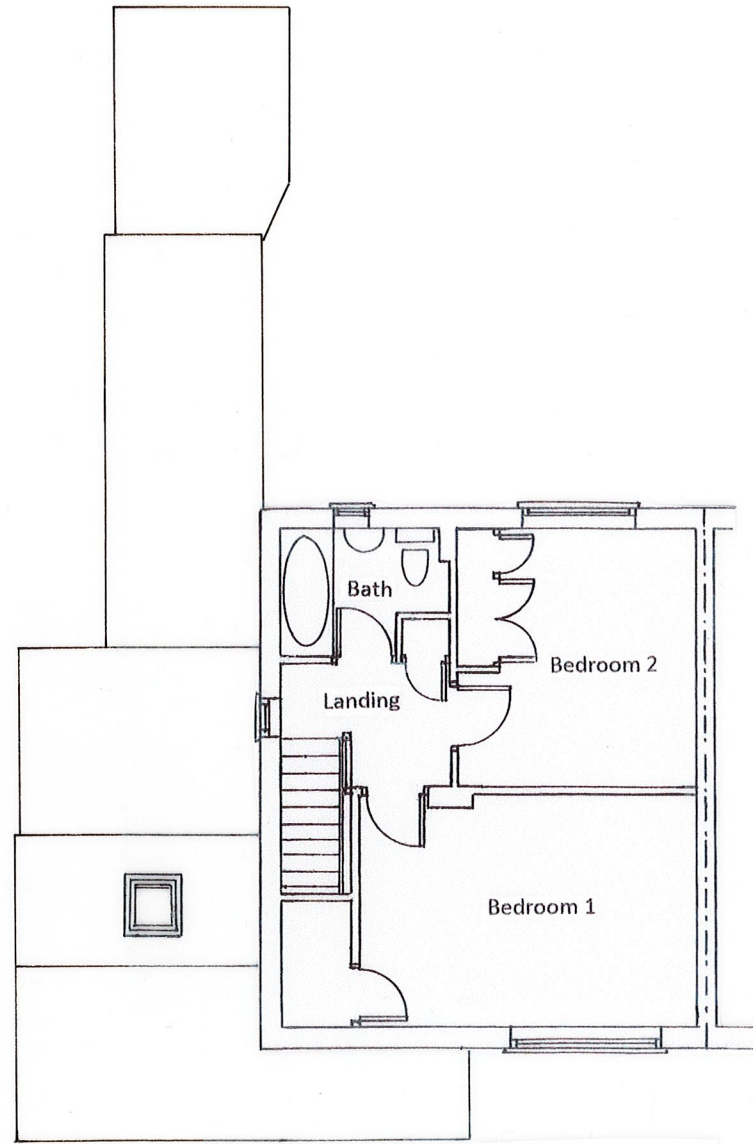

FIRST FLOOR PLAN

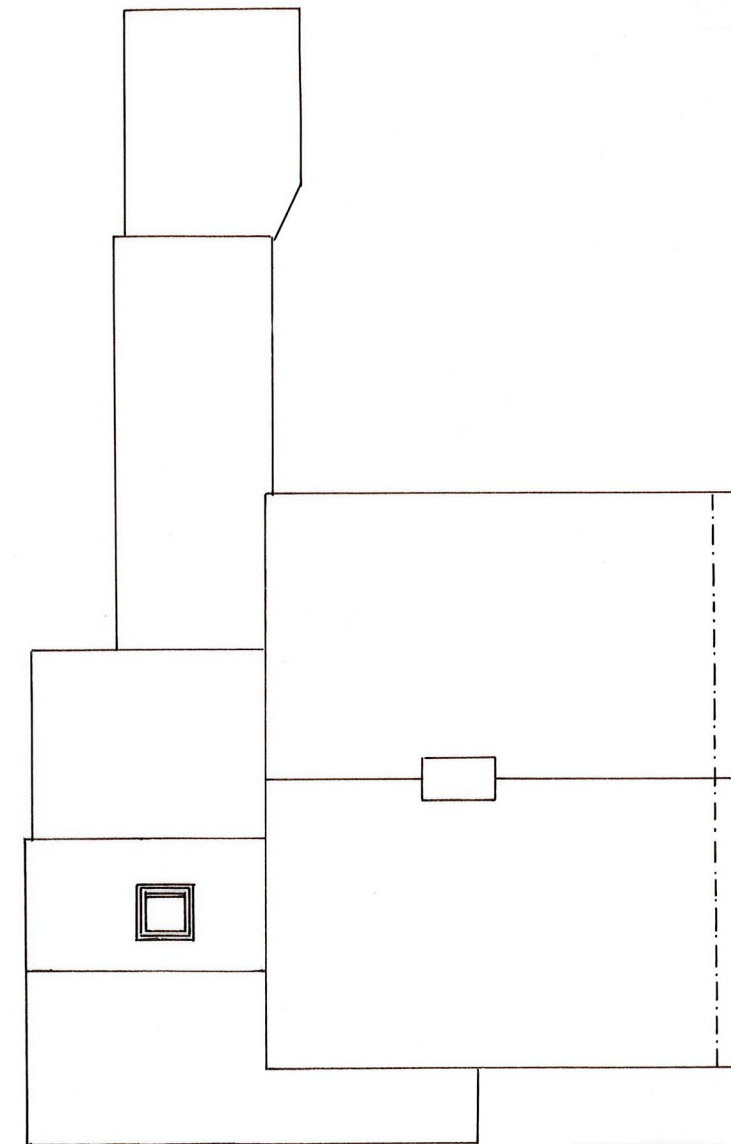

ROOF PLAN

