

Do not scale from this drawing. Drawing not to be used for construction. All dimensions and levels to be checked on site before any work commences. If in doubt please ask.



PROJECT STAGE

<input type="checkbox"/> Preliminary	<input type="checkbox"/> Building Regs
<input type="checkbox"/> Feasibility	<input type="checkbox"/> Tender
<input checked="" type="checkbox"/> Planning	<input type="checkbox"/> Construction

- NOTES**
- Site boundary
 - Adjacent properties

SITE ADDRESS
65A St Mary's Rd,
Oxford, OX4 1PN

CLIENT
Dr Peter Sidgwick

DRAWING NAME
PROPOSED SF & ROOF LAYOUTS

SCALE 1 : 100 @ A3 **DATE** Dec 2020

REVISION	DESCRIPTION	DATE

PL.07 -
DWG. NO. REV:


3D VIEWS OF PROPOSAL



AERIAL VIEW FROM THE BACK



PERSPECTIVE VIEW OF THE PROPOSED EXTENSION

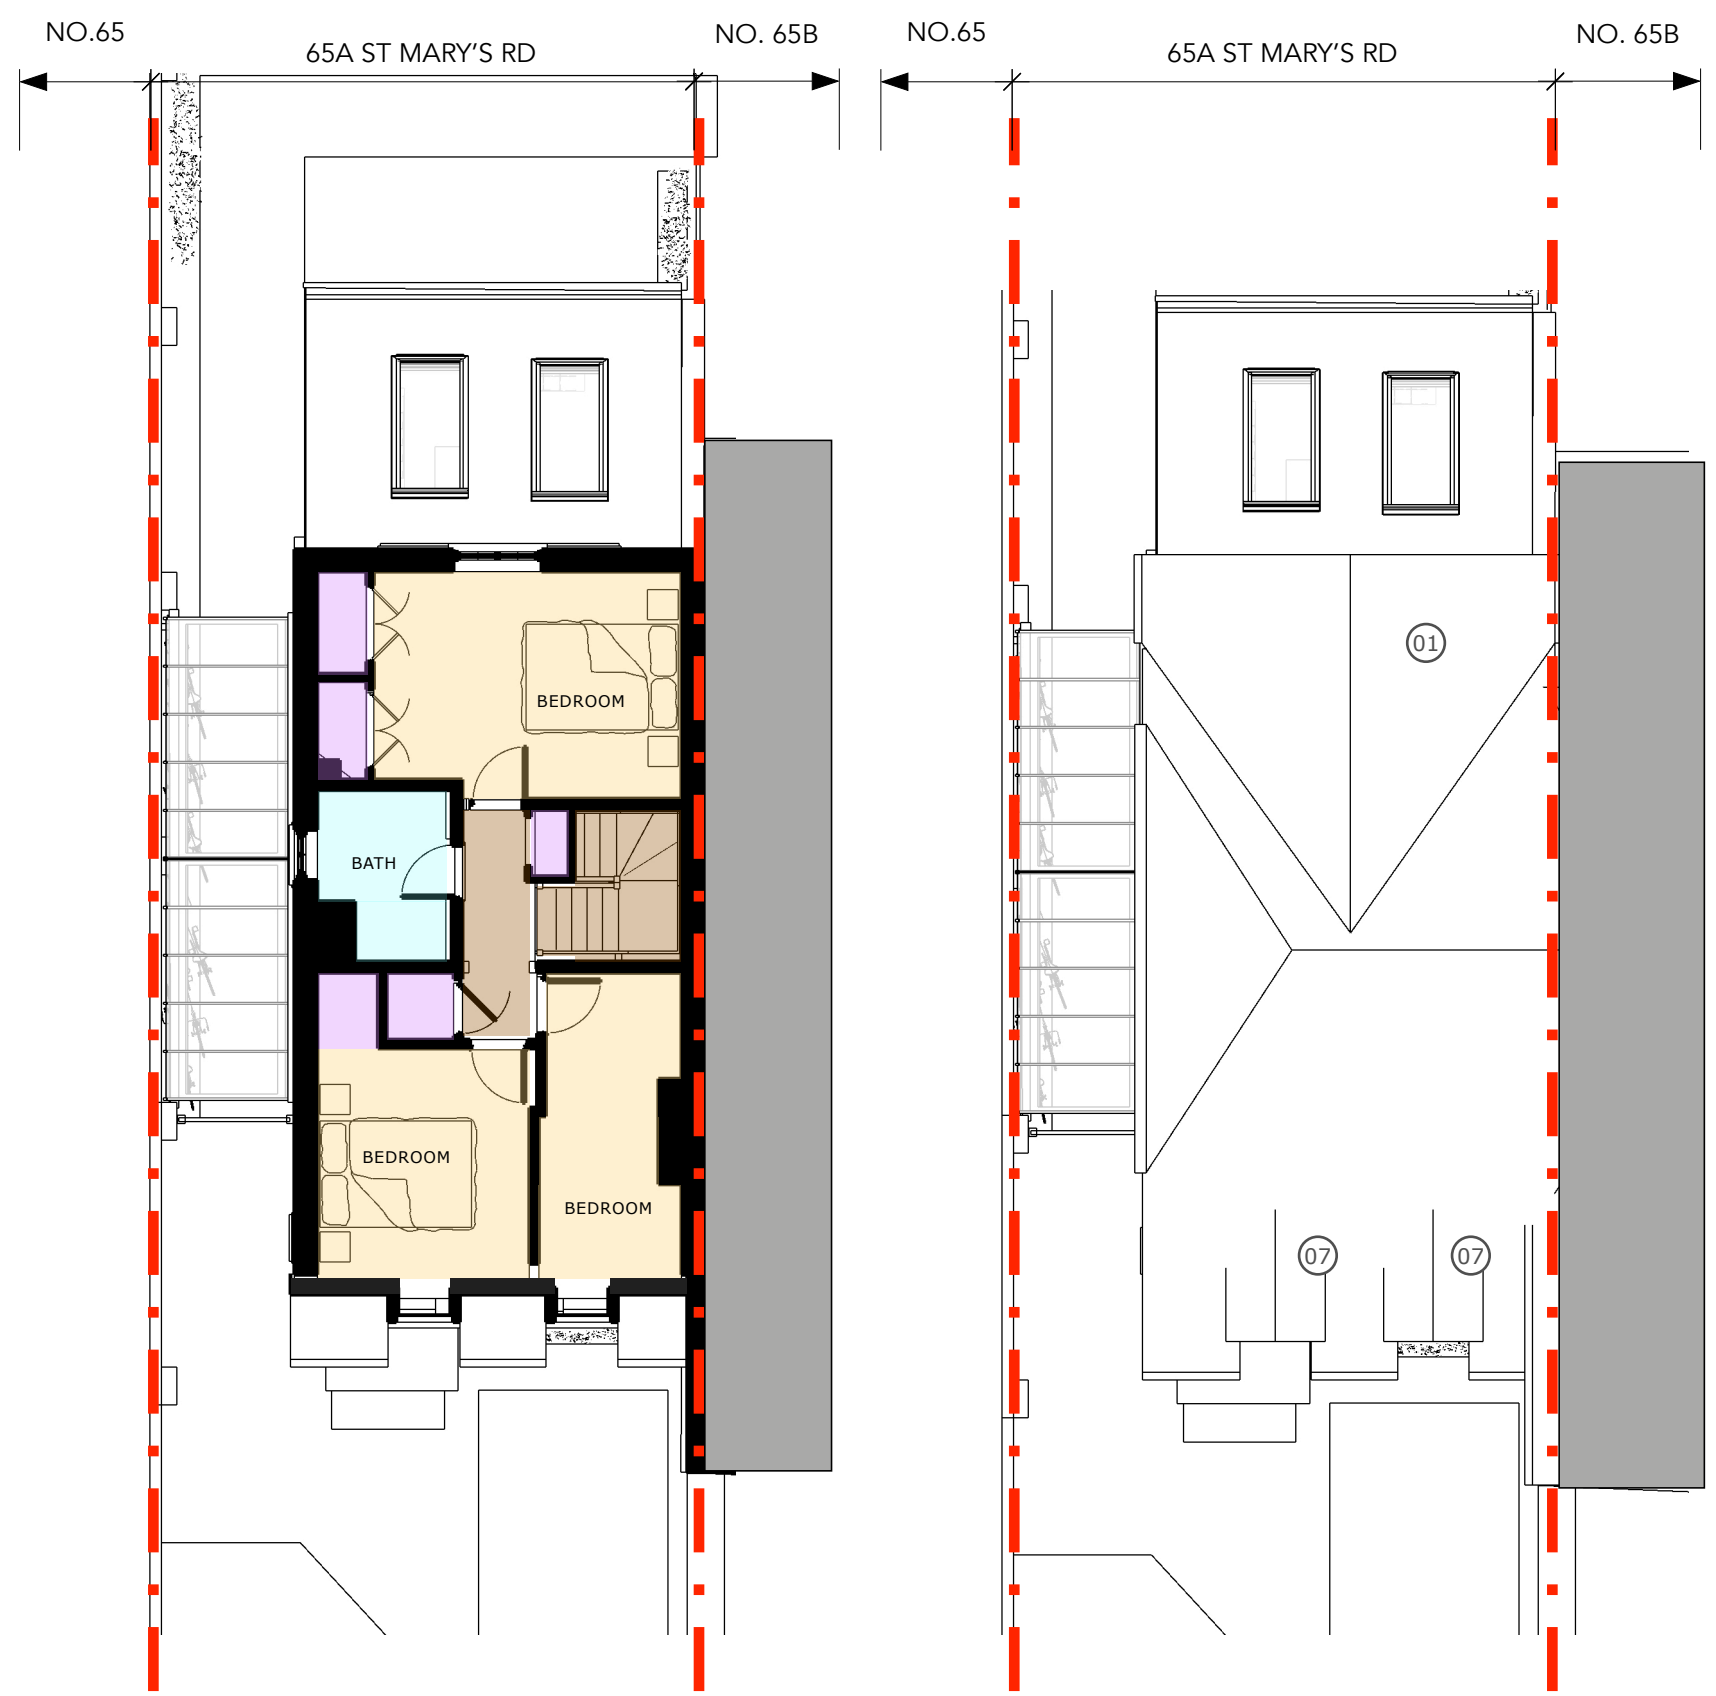

1 PROPOSED SF PLAN (scale 1:100 @A3)

2 PROPOSED ROOF PLAN (scale 1:100 @A3)

