






SITE PLAN - 1:500

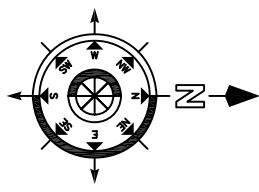

LAYOUT PLAN - 1:1250

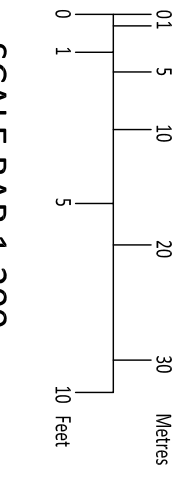

SCALE BAR 1:200

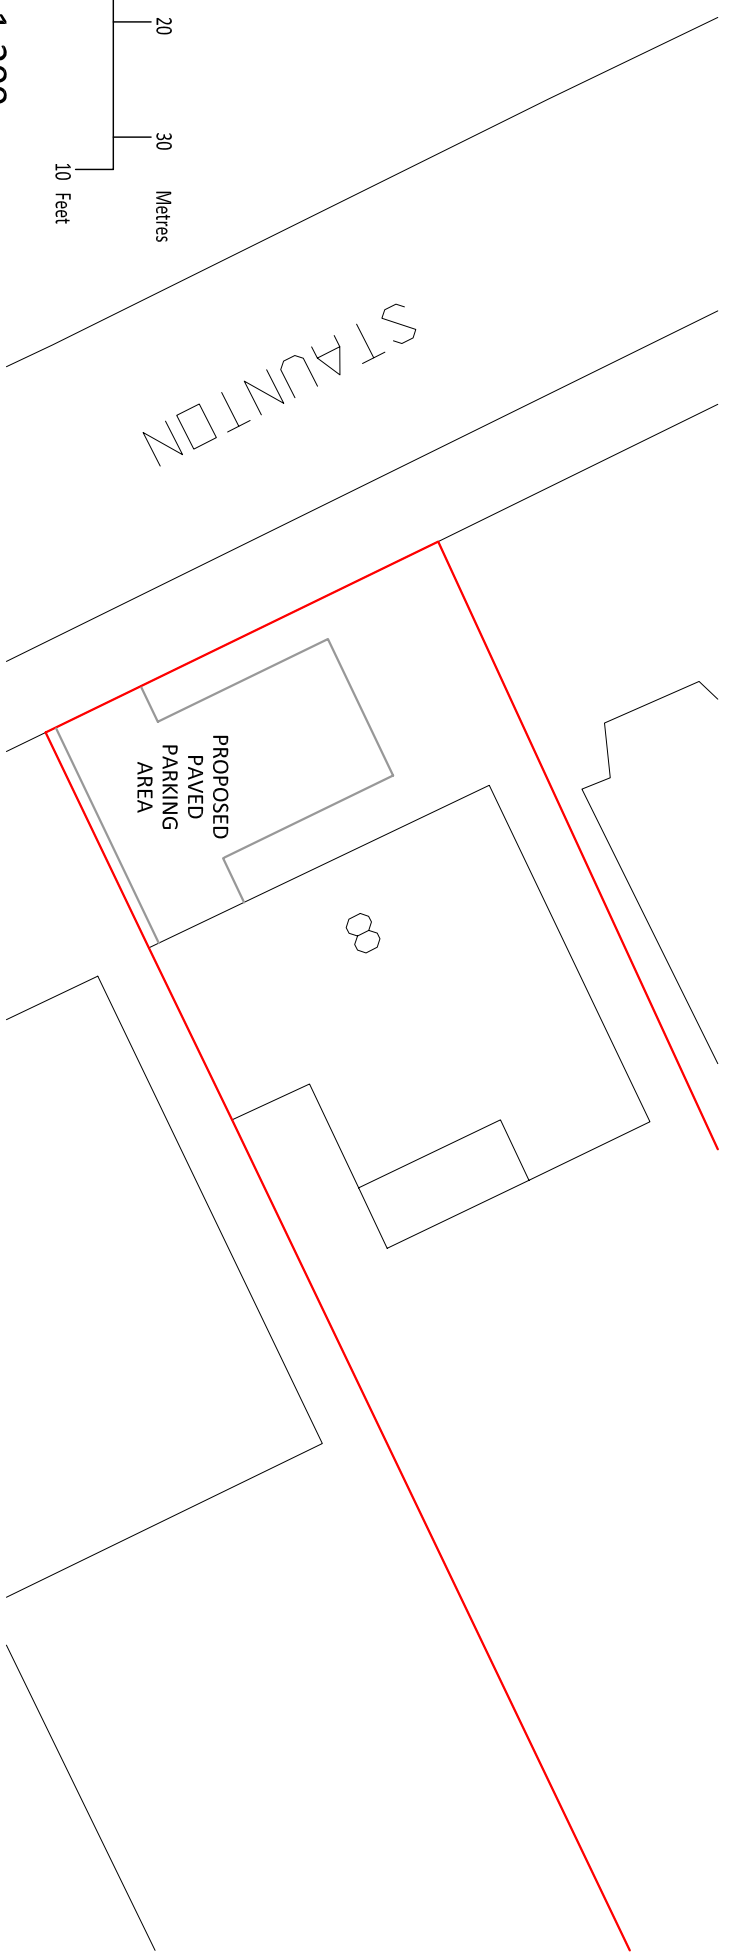

SITE PLAN DETAIL - 1:200

REV A - ADDED PARKING 09.02.12
MRS N HOWARD
SITE & LAYOUT PLANS
8 STAUNTON ROAD HEADINGTON OXFORD OX3 7TW
SCALE: AS SHOWN @ A3
DATE: 22nd AUGUST 2011
DRWN: S PALMER
DRW No: 0204 / 3 / A
JON HARTLEY & ASSOCIATES <small>CHARTERED SURVEYORS</small>