





Existing Front Elev

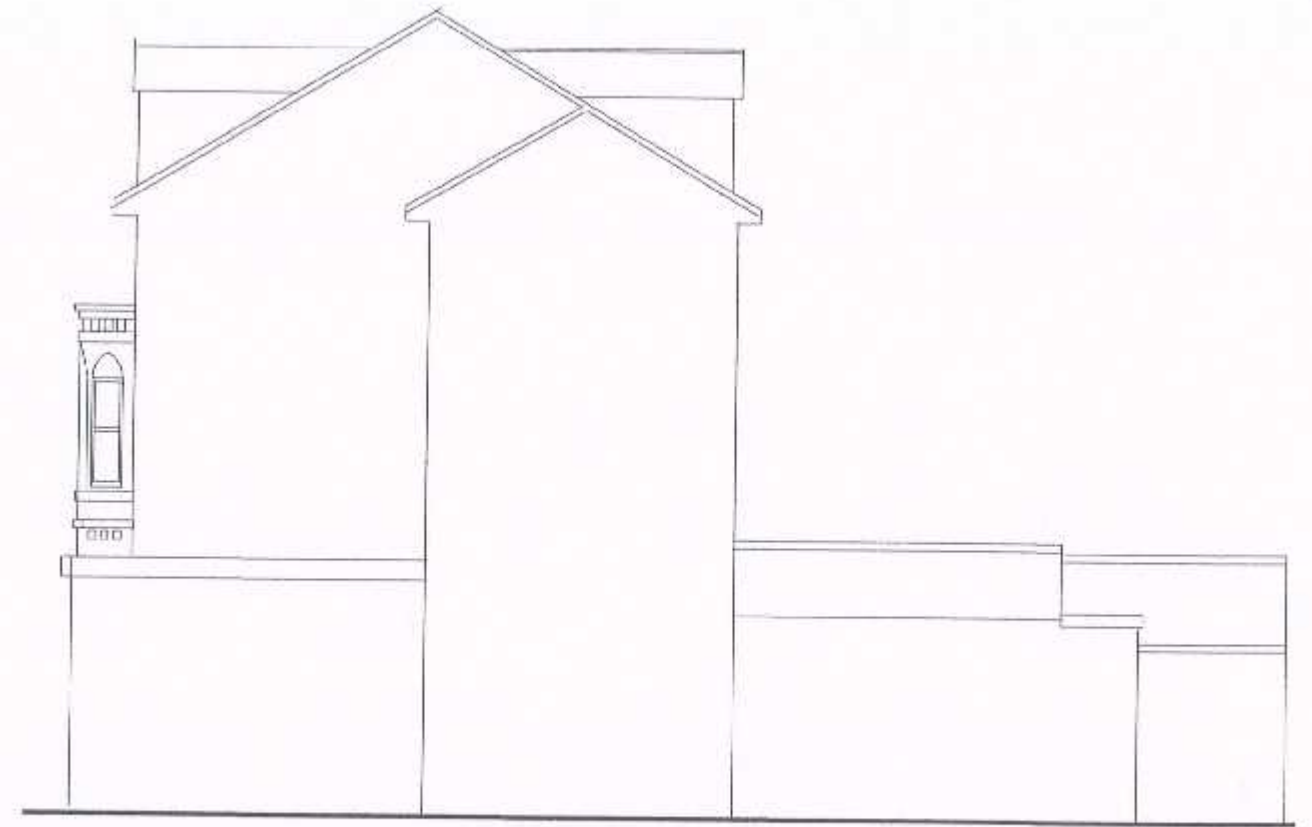

Existing Side Elev

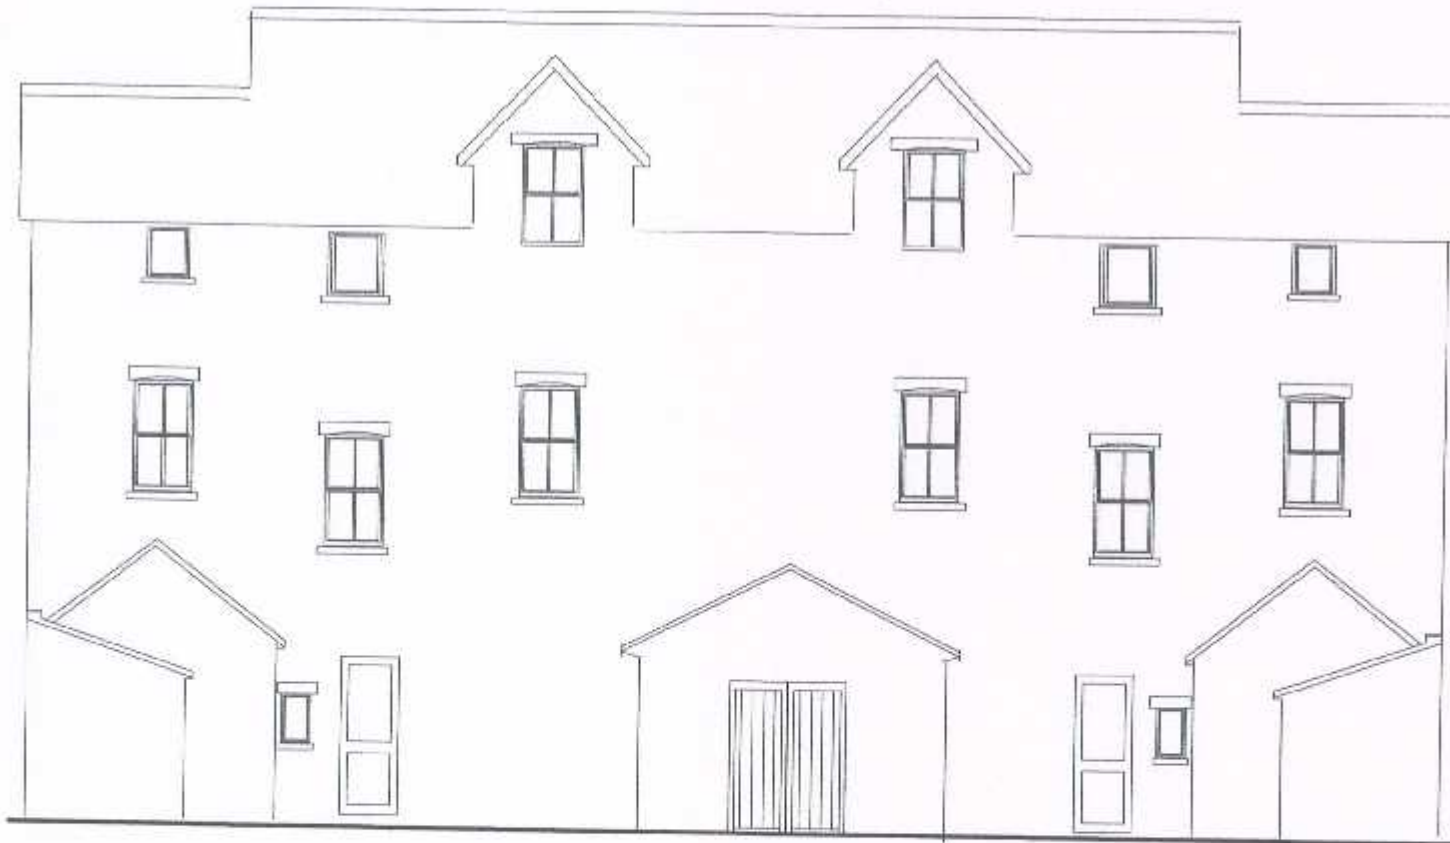

Existing Rear Elevation (No Change)



Existing Side Elev



Scale = 1:100 at A3

Project
Existing Elevations
Prior to Construction

For
291a Iffley Road
Oxford

Drawn
Robert J Pope
Building Design
(Services & Management)
44 Campion Road
Abingdon OX14 3TQ
Tel: 01235 526676
Mob: 07881 408836

Scale 1:100 ©Copyright

Drwg No: 2875/Prior Exist