




West Elevation

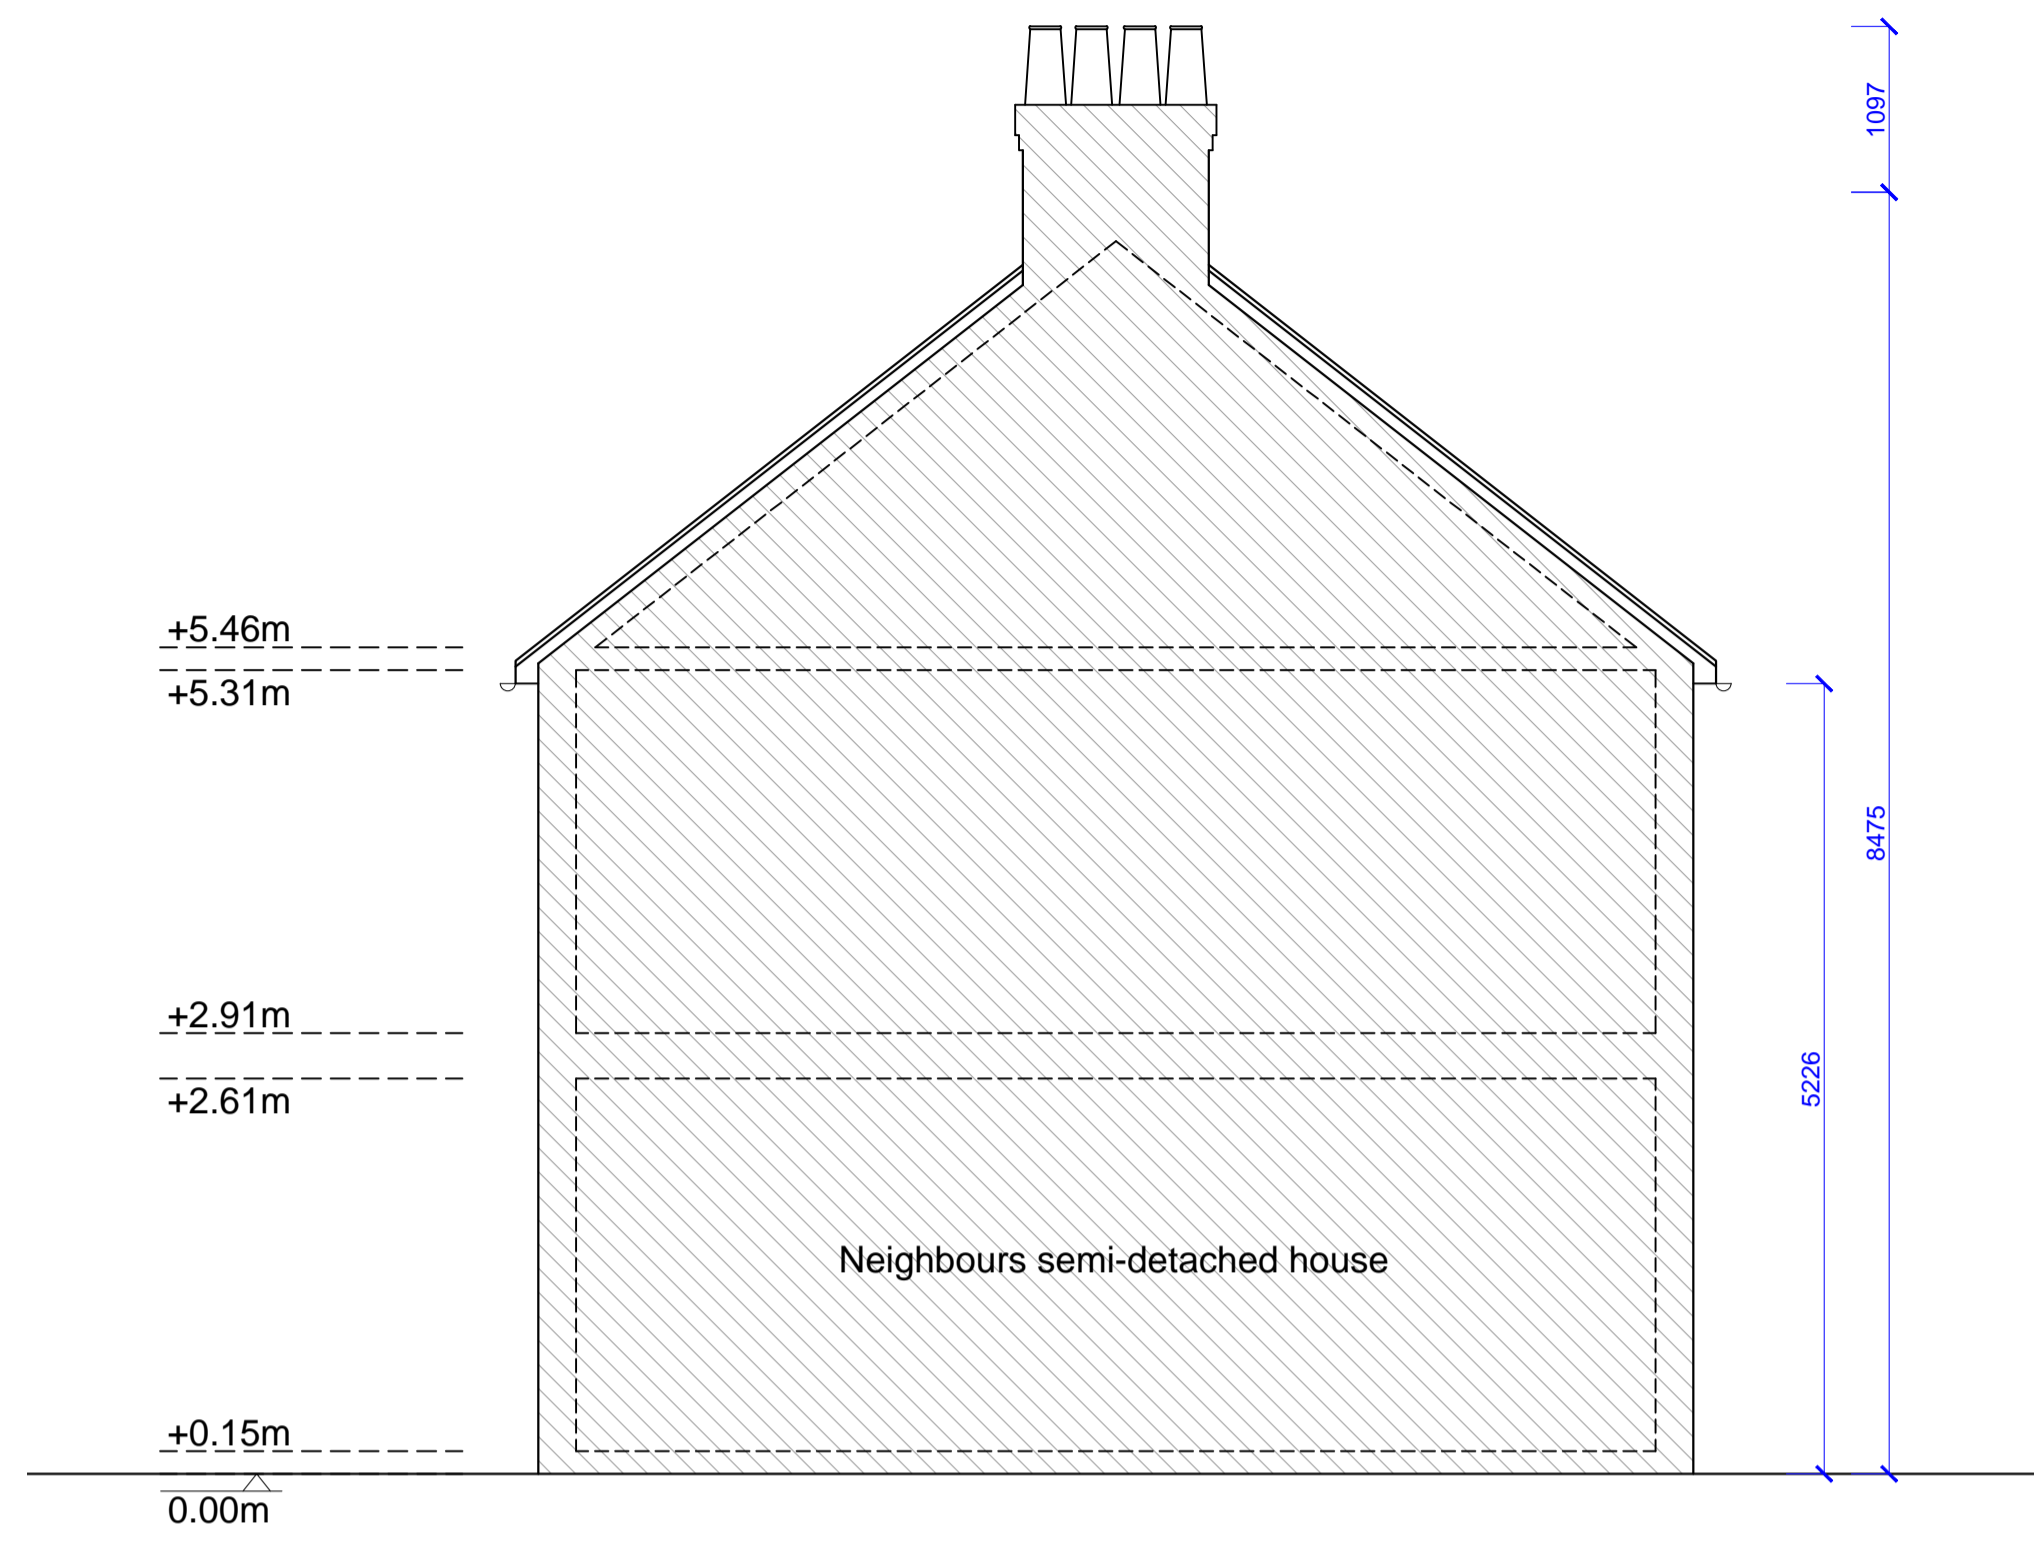


East Elevation

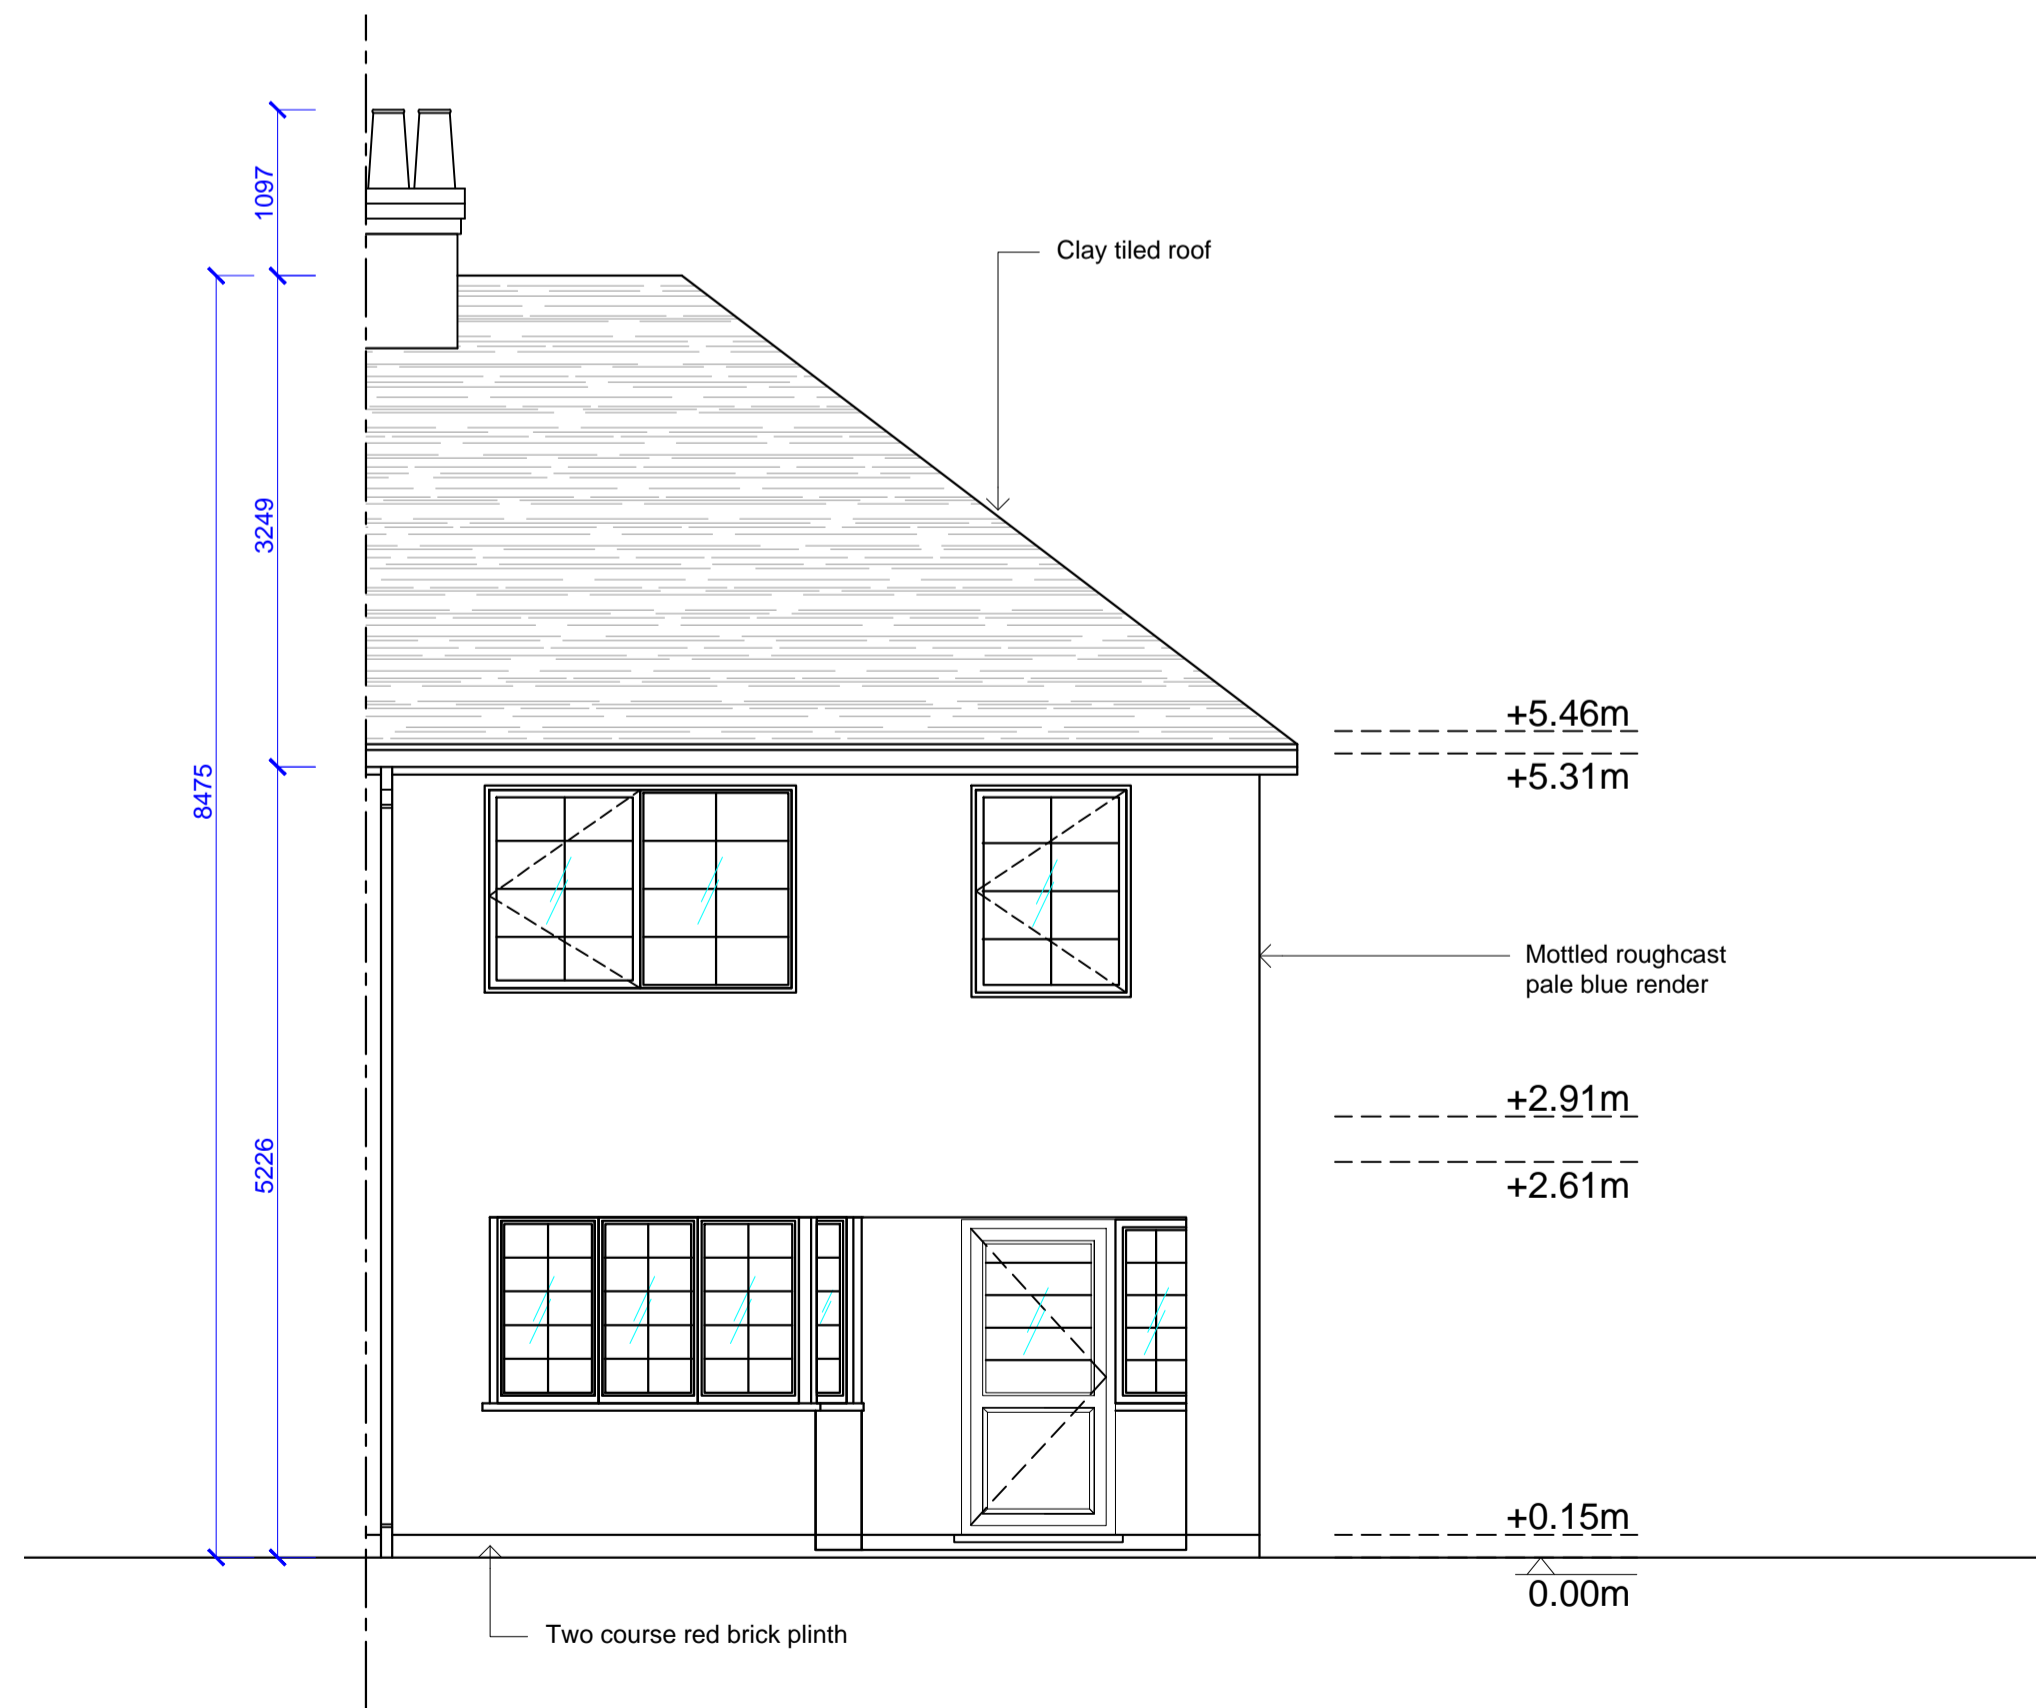

North Elevation

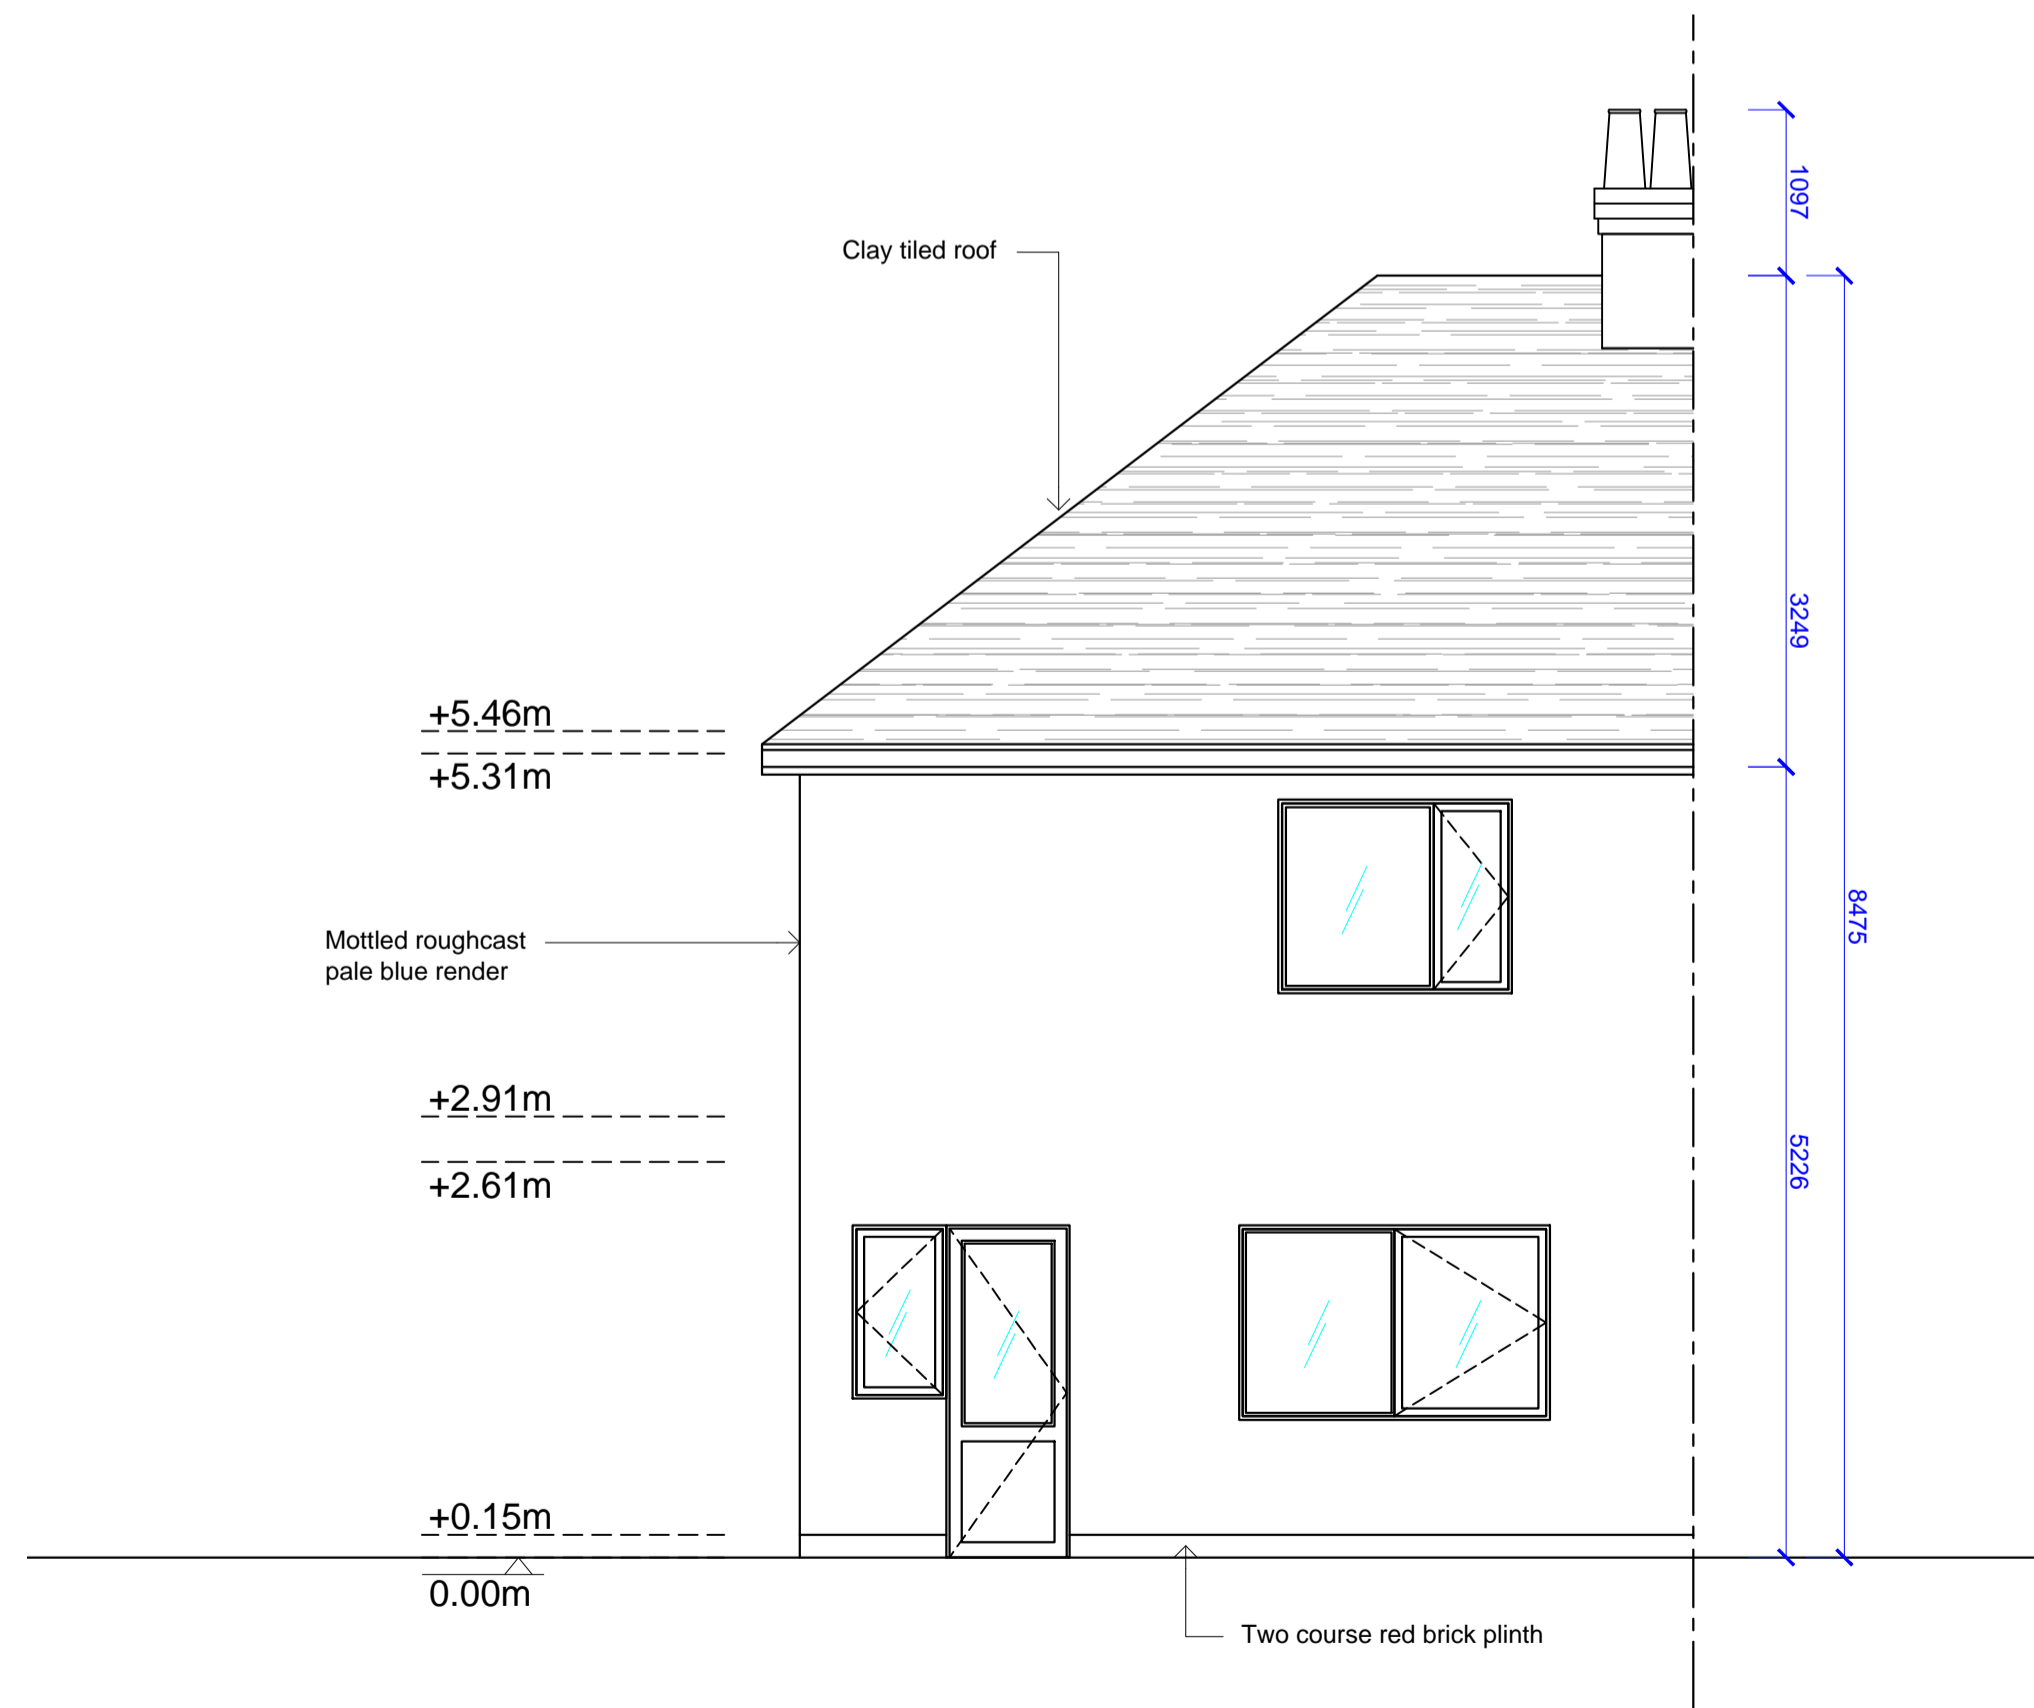

South Elevation

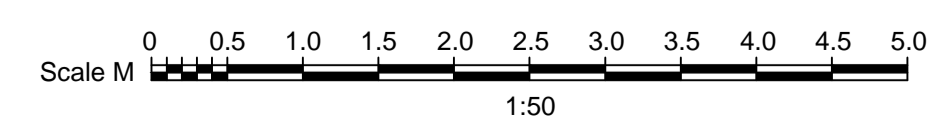

Contractor to check all dimensions on site prior to starting on site.  
 This drawing is the copyright of Swordsman Historic Architectural Design and must not be used in conjunction with any other project without the express written consent of Swordsman Historic Architectural Design.

PROJECT  
 113, Godstow Road,  
 Wolvercote,  
 Oxford,  
 Oxfordshire,  
 OX2 8PG

DRAWING TITLE  
 Existing Elevations

SCALE 1:50 @ A1  
 DATE 02-12-2020  
 DRAWN AA

DRAWING NUMBER  
 S122-002  
 REV

SWORDSMAN  
 HISTORIC  
 ARCHITECTURAL  
 DESIGN  
*"The Design & Restoration  
 of Historic Buildings"*

Original size 100mm @ A1