




Roof Plan

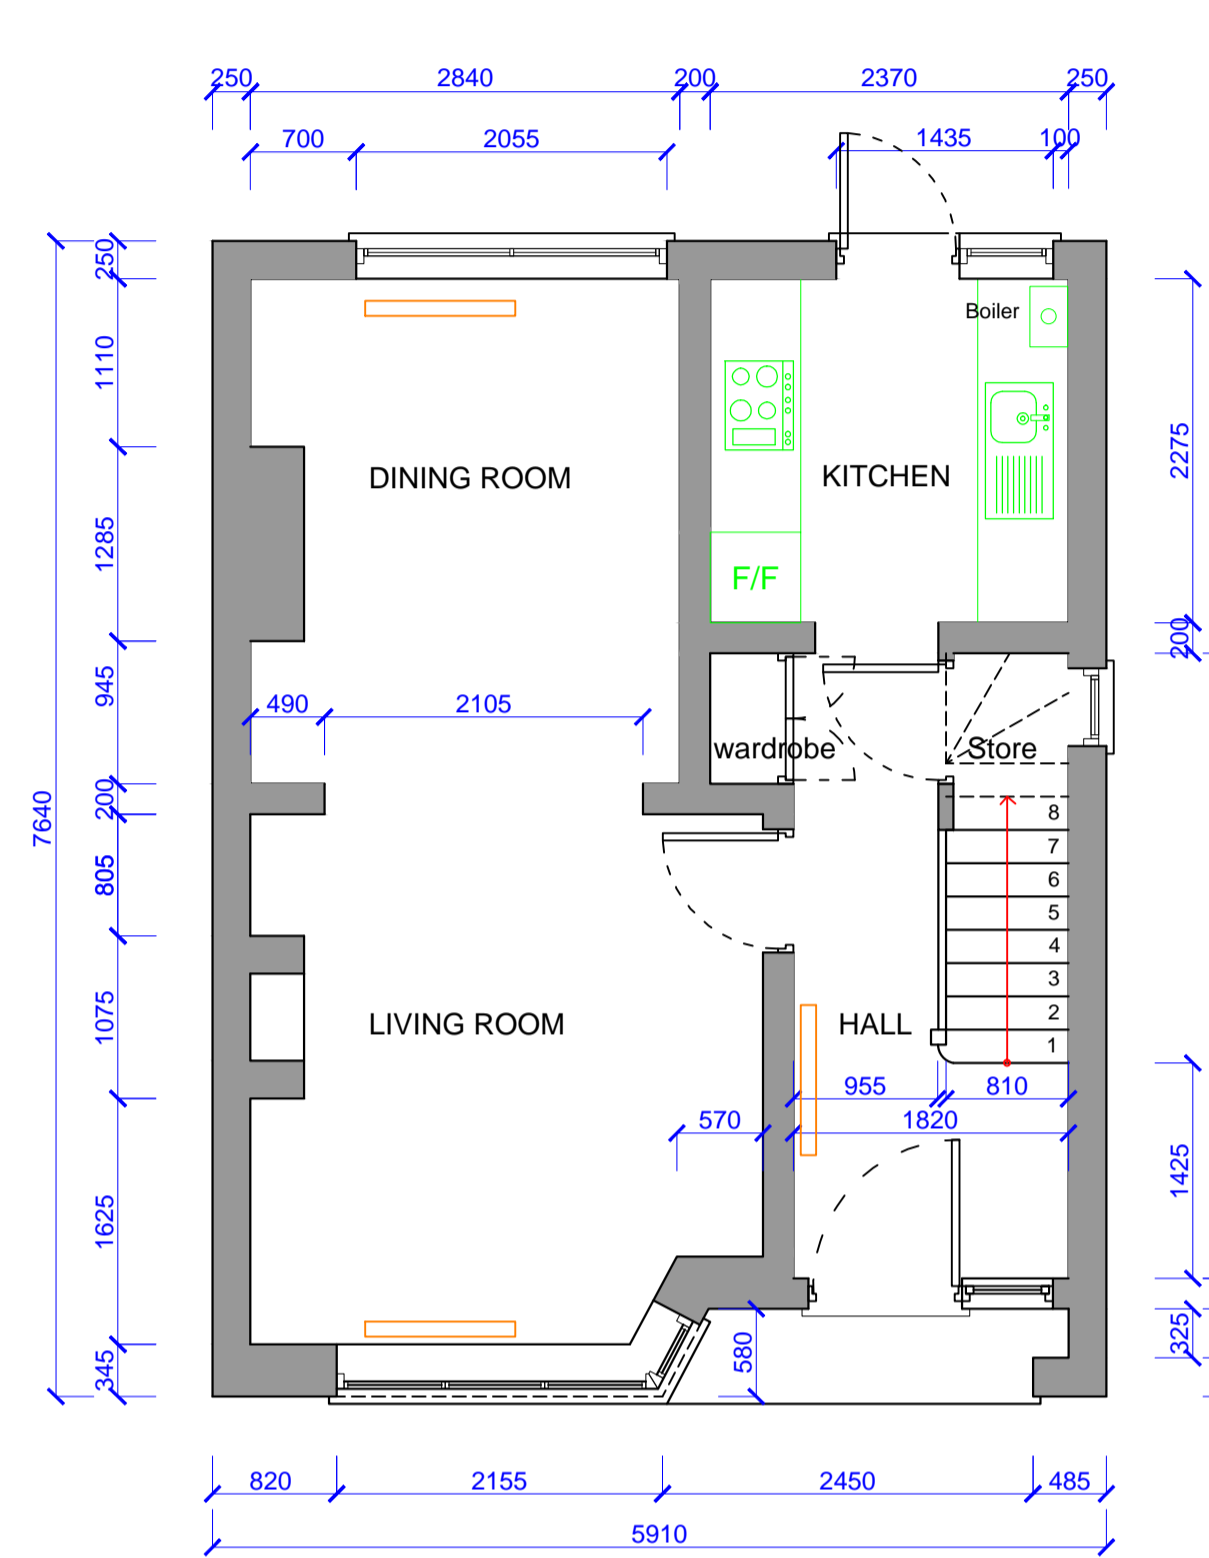

Ground Floor Plan

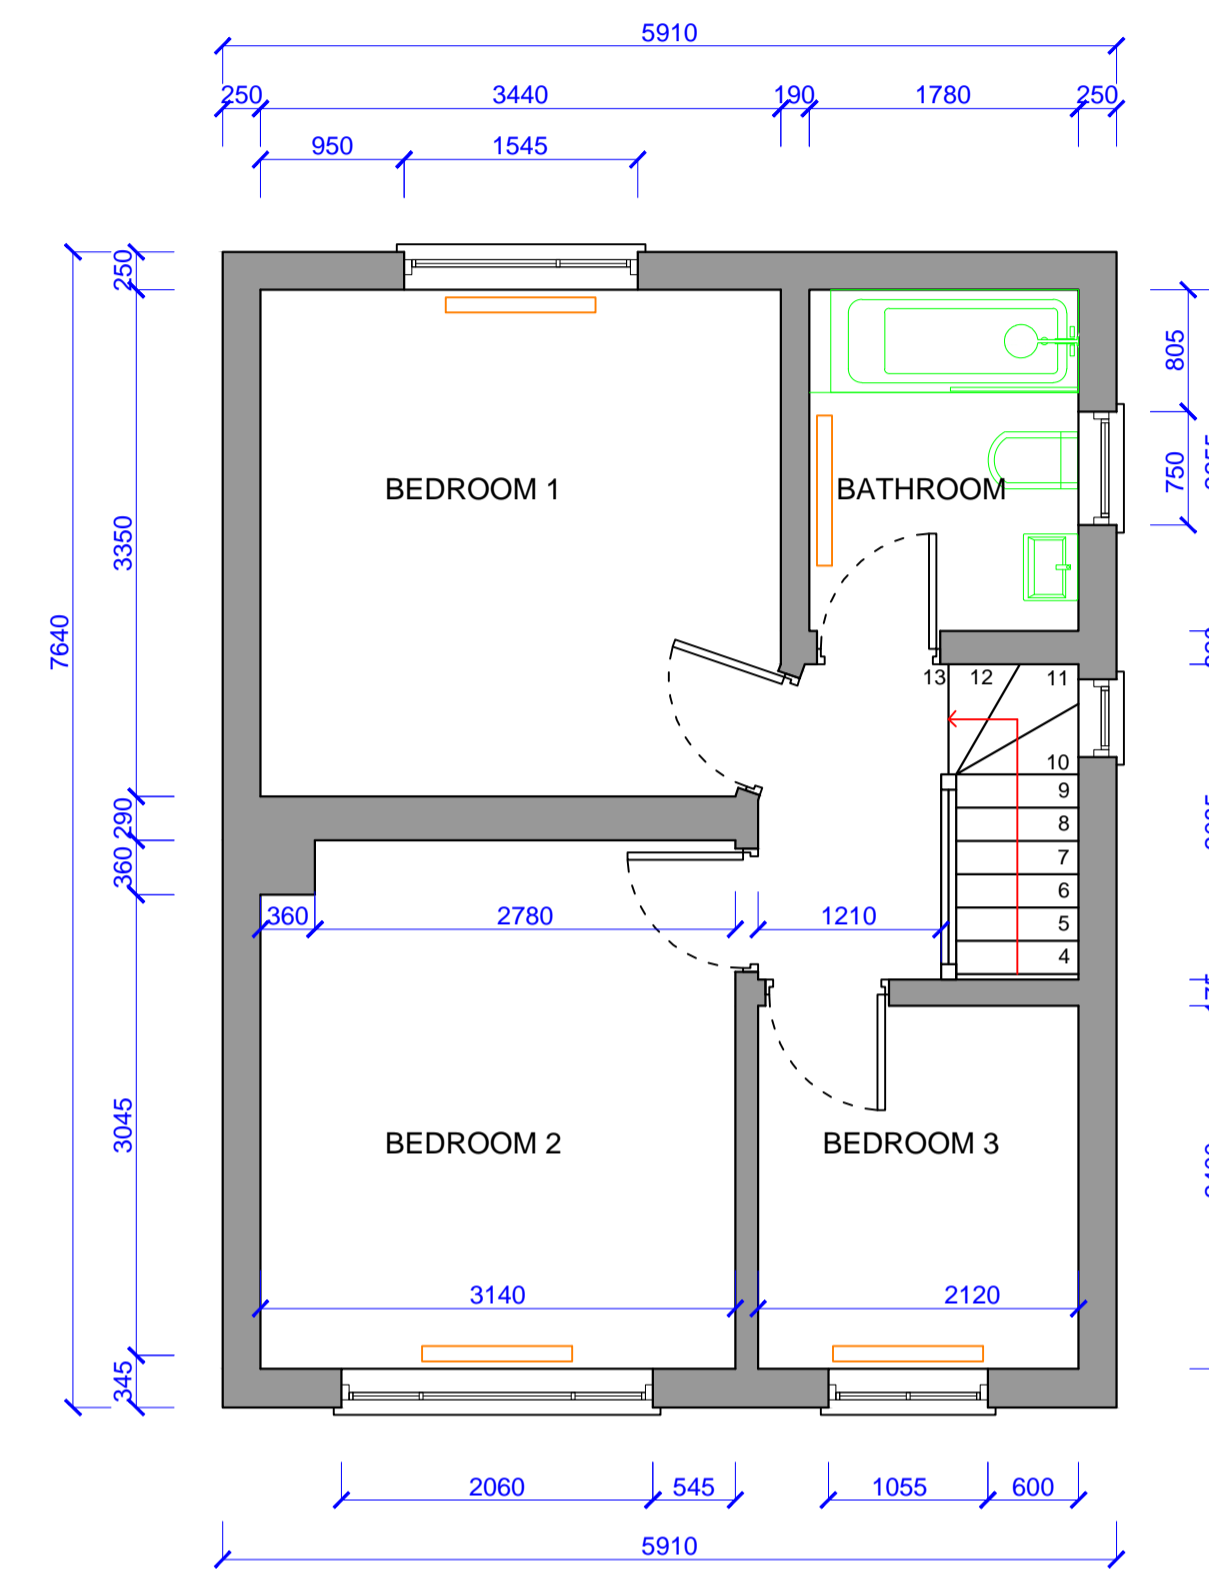

First Floor Plan

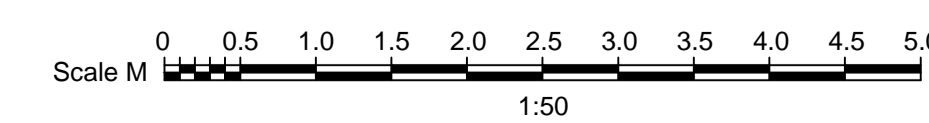

Contractor to check all dimensions on site prior to starting on site.
This drawing is the copyright of Swordsman Historic Architectural Design and must not be used in conjunction with any other project without the express written consent of Swordsman Historic Architectural Design.

PROJECT
113, Godstow Road,
Wolvercote,
Oxford,
Oxfordshire,
OX2 8PG

DRAWING TITLE
Existing Plans

SCALE 1:50 @ A1

DATE 03-12-2020

DRAWN AA

DRAWING NUMBER
S122-001

REV

Original size 100mm @ A1

SWORDSMAN
HISTORIC
ARCHITECTURAL
DESIGN
*'The Design & Restoration
of Historic Buildings'*