






SOUTH ELEVATION

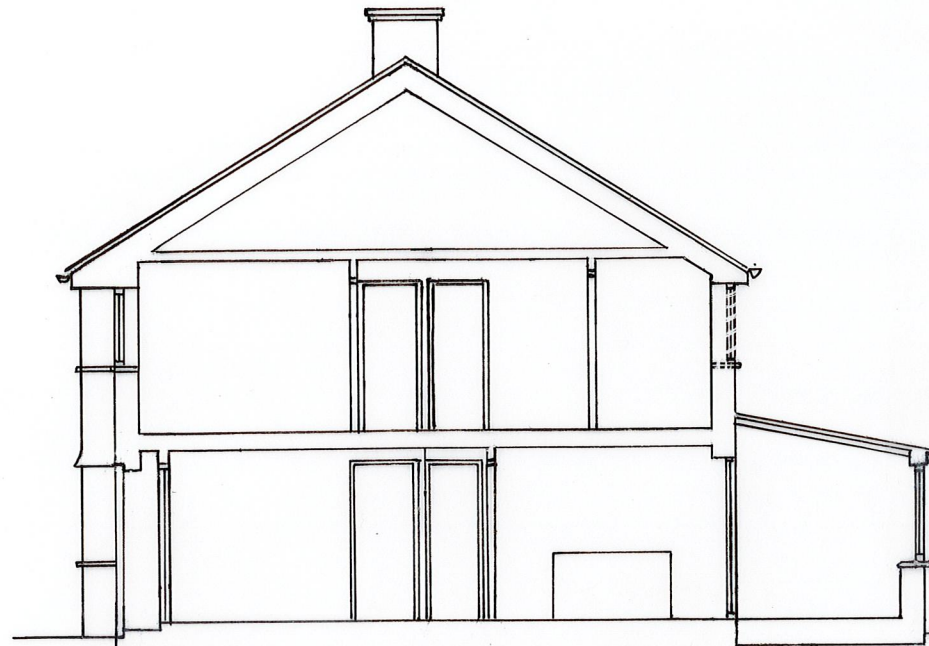


SECTION AA

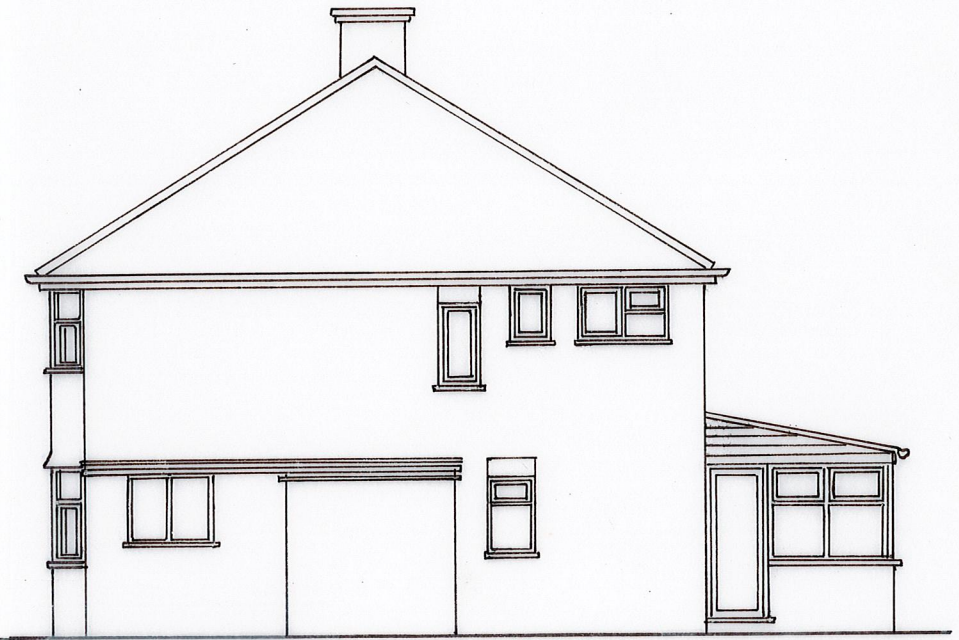


EAST ELEVATION

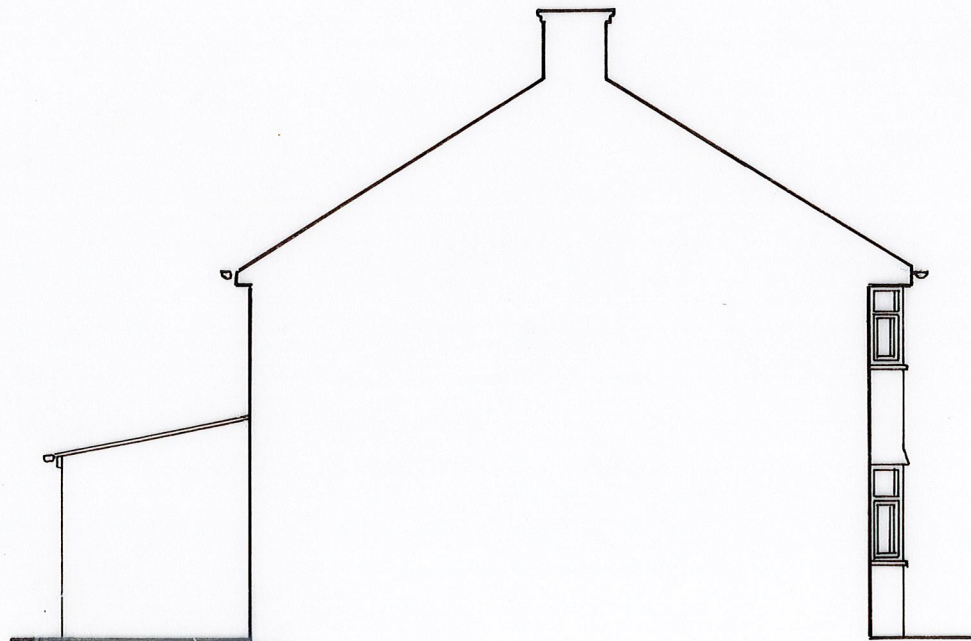

WEST ELEVATION

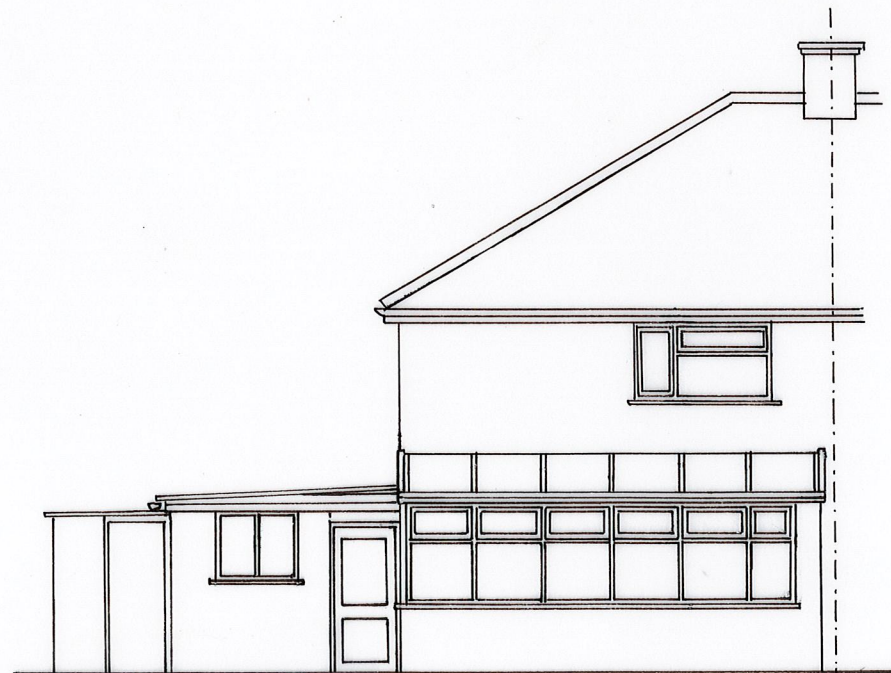

NORTH ELEVATION

 

Digby Architectural

www.digbyarchitectural.co.uk
Robert Tomlinson BA (Hons) Arch / Dip Arch / Dip U.D.

ADDRESS: 4 Broughton Close, Old Marston, Oxford, OX3 0RQ
TEL NOS: 01865 761707 or 07979756918
EMAIL: info@digbyarchitectural.co.uk

CLIENT: MR. XHEVAHR KACI

PROJECT: SUB-DIVISION PROJECT AT
9 GORDON CLOSE, OLD MARSTON

DRAWING: EXISTING ELEVATIONS/
SECTION

DATE: JUN. 2019 SCALE: 1:100 AT A3

DRAWING NO.: 9GCM:SU02 REVISION: