
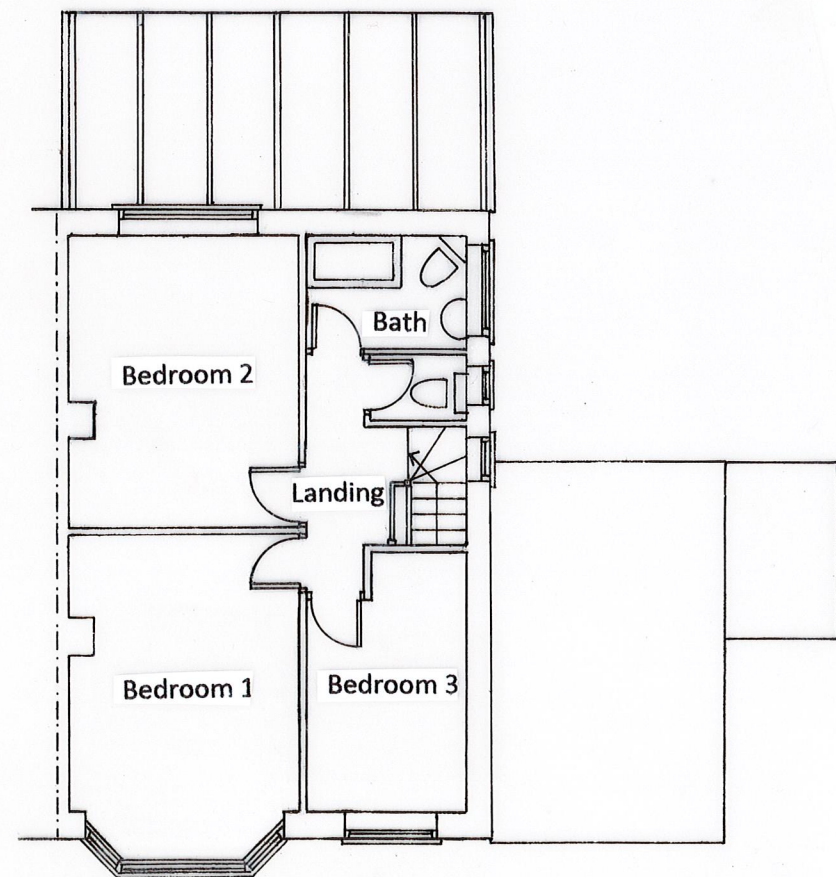


ROOF PLAN

 

FIRST FLOOR PLAN

## Digby Architectural

www.digbyarchitectural.co.uk  
Robert Tomlinson BA (Hons) Arch / Dip Arch / Dip U.D.

ADDRESS: 4 Broughton Close, Old Marston, Oxford, OX3 0RQ  
TEL NOS: 01865 761707 or 07979756918  
EMAIL: info@digbyarchitectural.co.uk

CLIENT: MR. XHEVAHR KACI

PROJECT: SUB-DIVISION PROJECT AT  
9 GORDON CLOSE, OLD MARSTON

DRAWING: EXISTING FLOOR PLANS/  
SITE PLAN/ BLOCK PLAN

DATE: JUN. 2019 SCALE: 1:100 AT A3

DRAWING NO.: 9GCM:SU01 REVISION: