


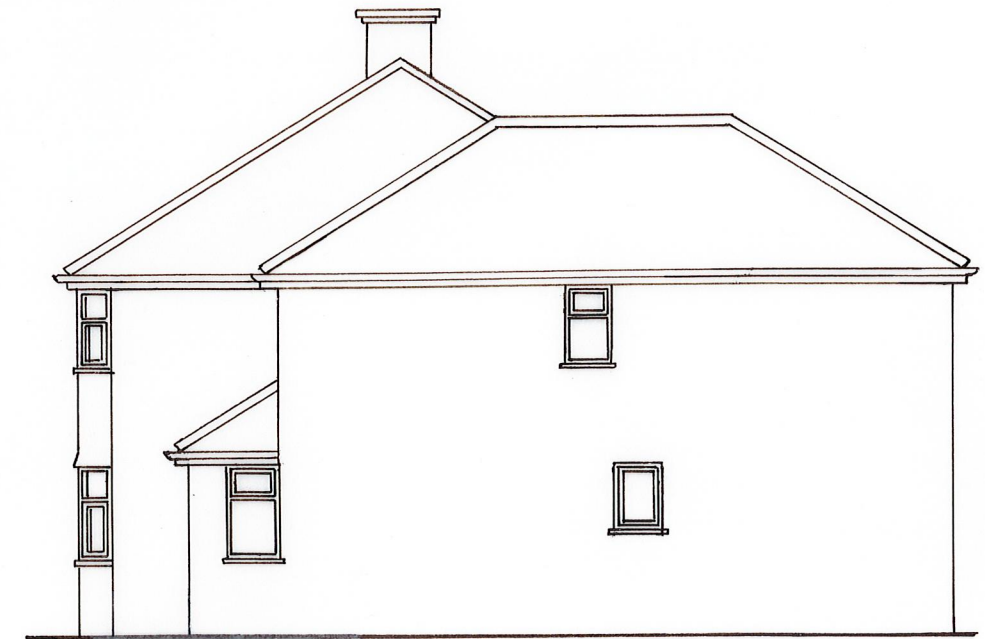


SOUTH ELEVATION



SECTION DD




EAST ELEVATION

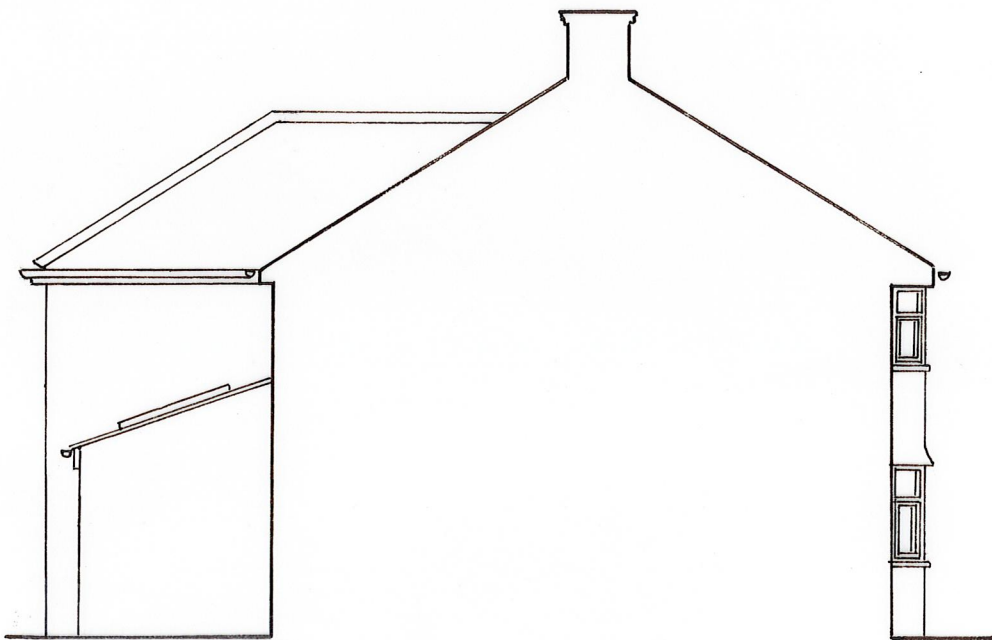

WEST ELEVATION



NORTH ELEVATION

 

Digby Architectural	
www.digbyarchitectural.co.uk Robert Tomlinson BA (Hons) Arch / Dip Arch / Dip U.D.	
ADDRESS: 4 Broughton Close, Old Marston, Oxford, OX3 0RQ	
TEL NOS: 01865 761707 or 07979756918	
EMAIL: info@digbyarchitectural.co.uk	
CLIENT:	MR. XHEVAHIR KACI
PROJECT:	9 GORDON CLOSE, OLD MARSTON, OXFORD, OX3 0RQ
DRAWING:	PROPOSED ELEVATIONS AND SECTION
DATE:	JAN. 2021 SCALE: 1:100 at A3
DRAWING NO.:	9GCM:P06 REVISION: