
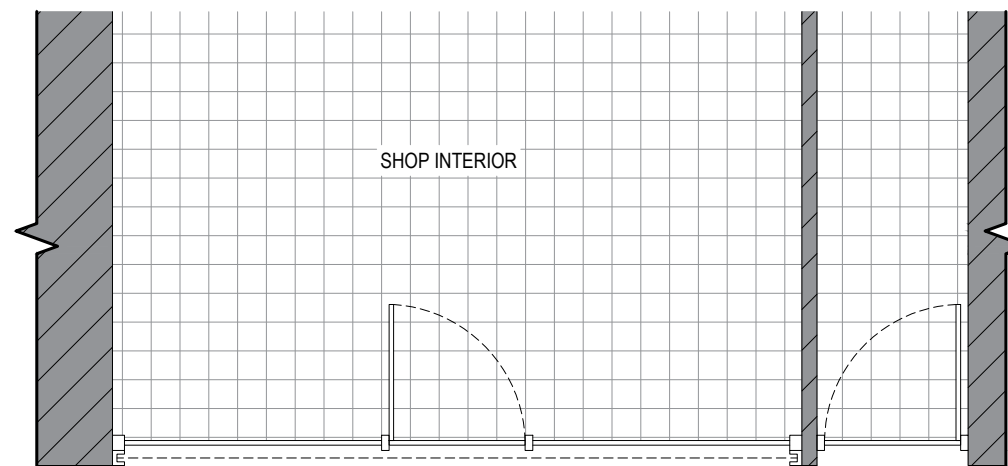



**PRE-EXISTING FRONT ELEVATION**

Scale 1:50

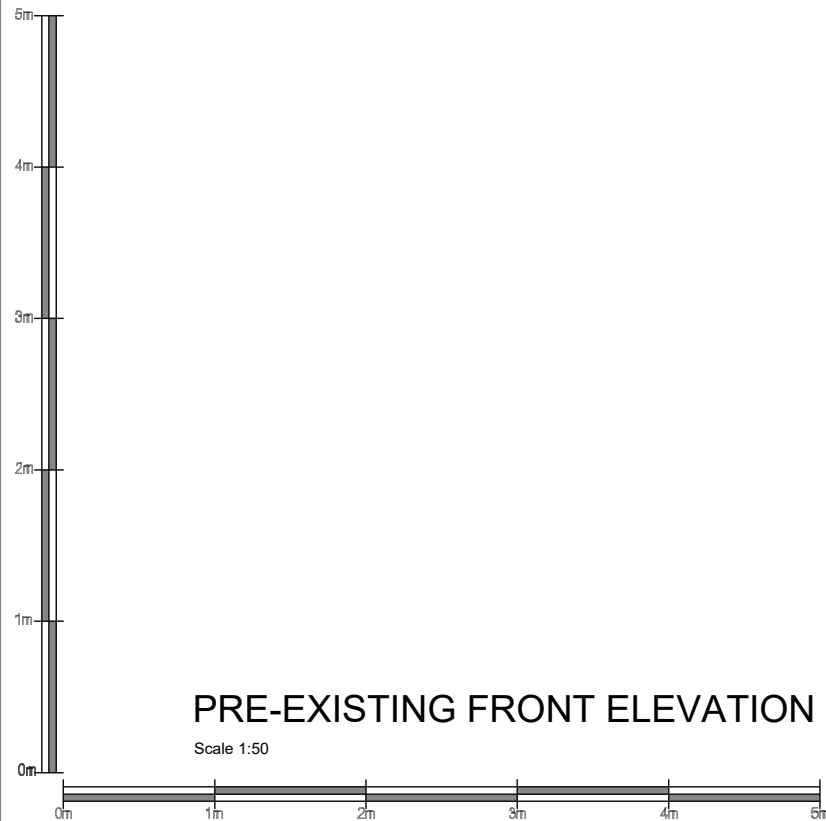

**PRE-EXISTING PART PLAN**

Scale 1:50

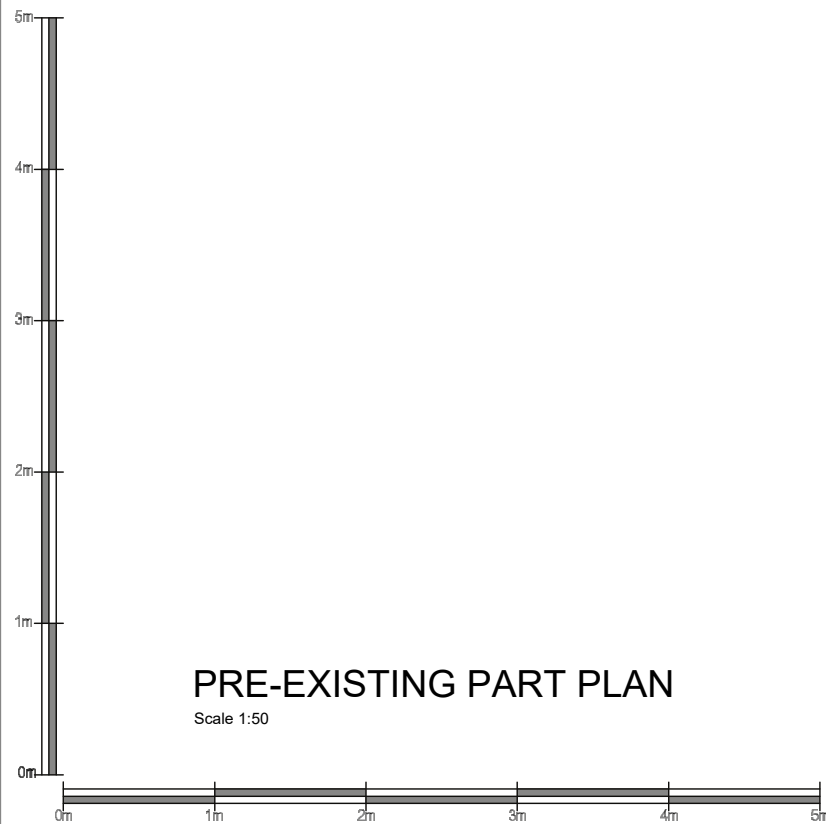

Date: \_\_\_\_\_ Comments: \_\_\_\_\_ By: \_\_\_\_\_

GENERAL NOTES:  
1) All dimensions in millimeters unless otherwise stated.

Site:  
Middle East Supermarket,  
138 Oxford Road,  
Cowley,  
Oxford,  
OX4 2DU

Drawing Title:  
Pre-Existing Plan and Elevation

Ref: T020201_PE	Date: 02/11/2020	Rev:
Scale: 1:50	Paper: A3	Date Rev: