

DRG. REMAINS COPYRIGHT OF THE ARCHITECT.  
 DIMENSIONAL DISCREPANCIES TO BE REFERRED TO  
 THE ARCHITECT  
 -DO NOT SCALE-

DATE REVISION

Rev B March 06 Window added to GF bathroom




DRAWING STATUS :  PRELIMINARY  FOR APPROVAL  CONSTRUCTION


A3 Drawing  
 CLIENT  
 Mr & Mrs Liao

JOB TITLE  
 Extension  
 Summertown  
 5 Victoria Road

DATE SCALE  
 January 2021 1:100  
 JOB No. DWG No. REV.  
 1163 14 B

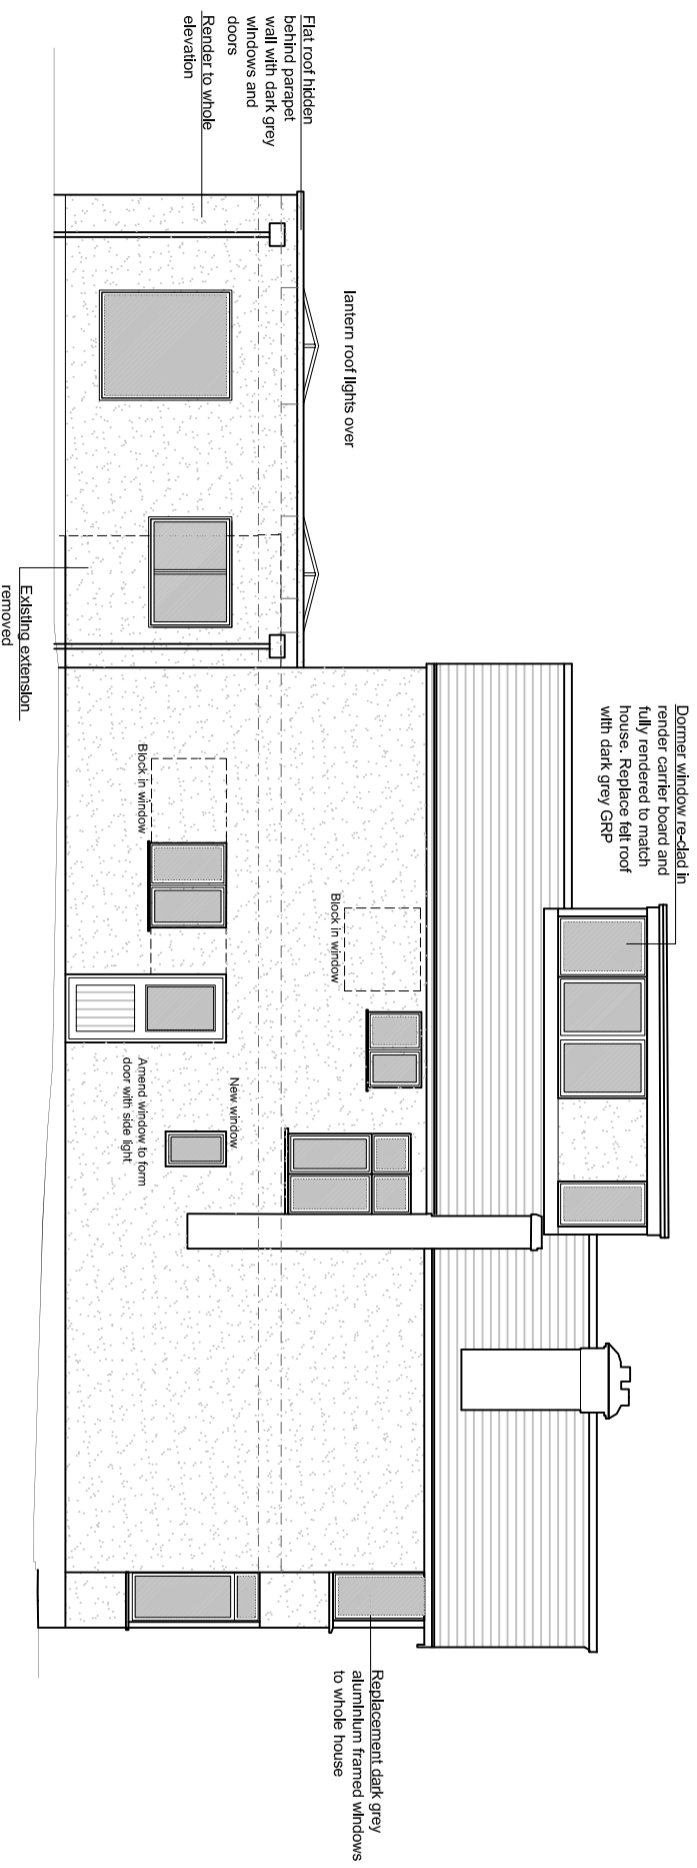

SIDE ELEVATION - West

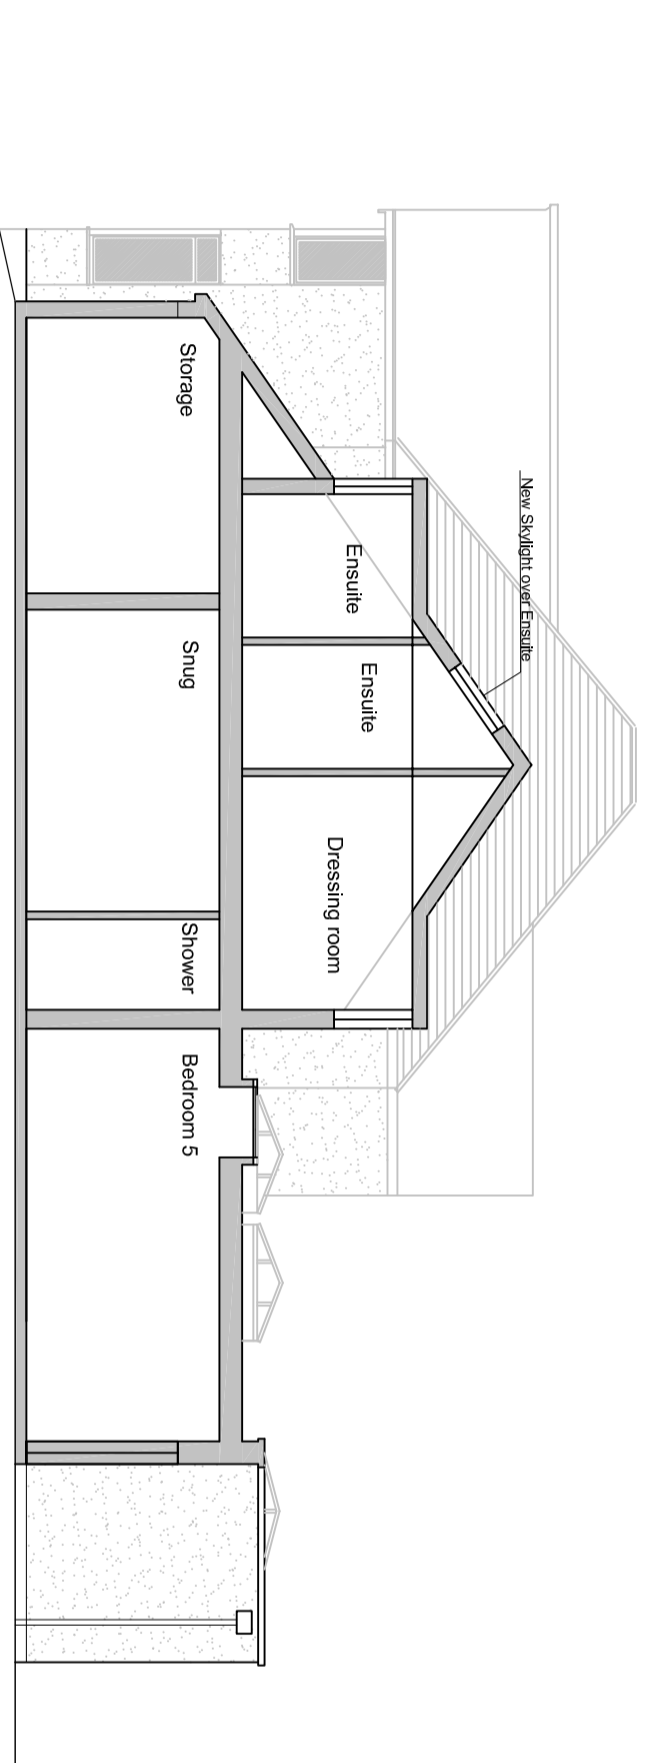

SECTION / SIDE ELEVATION East Elevation