
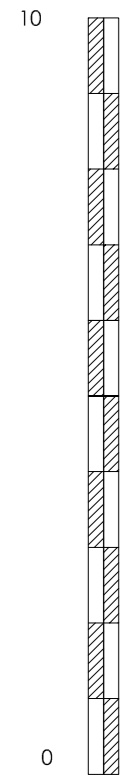
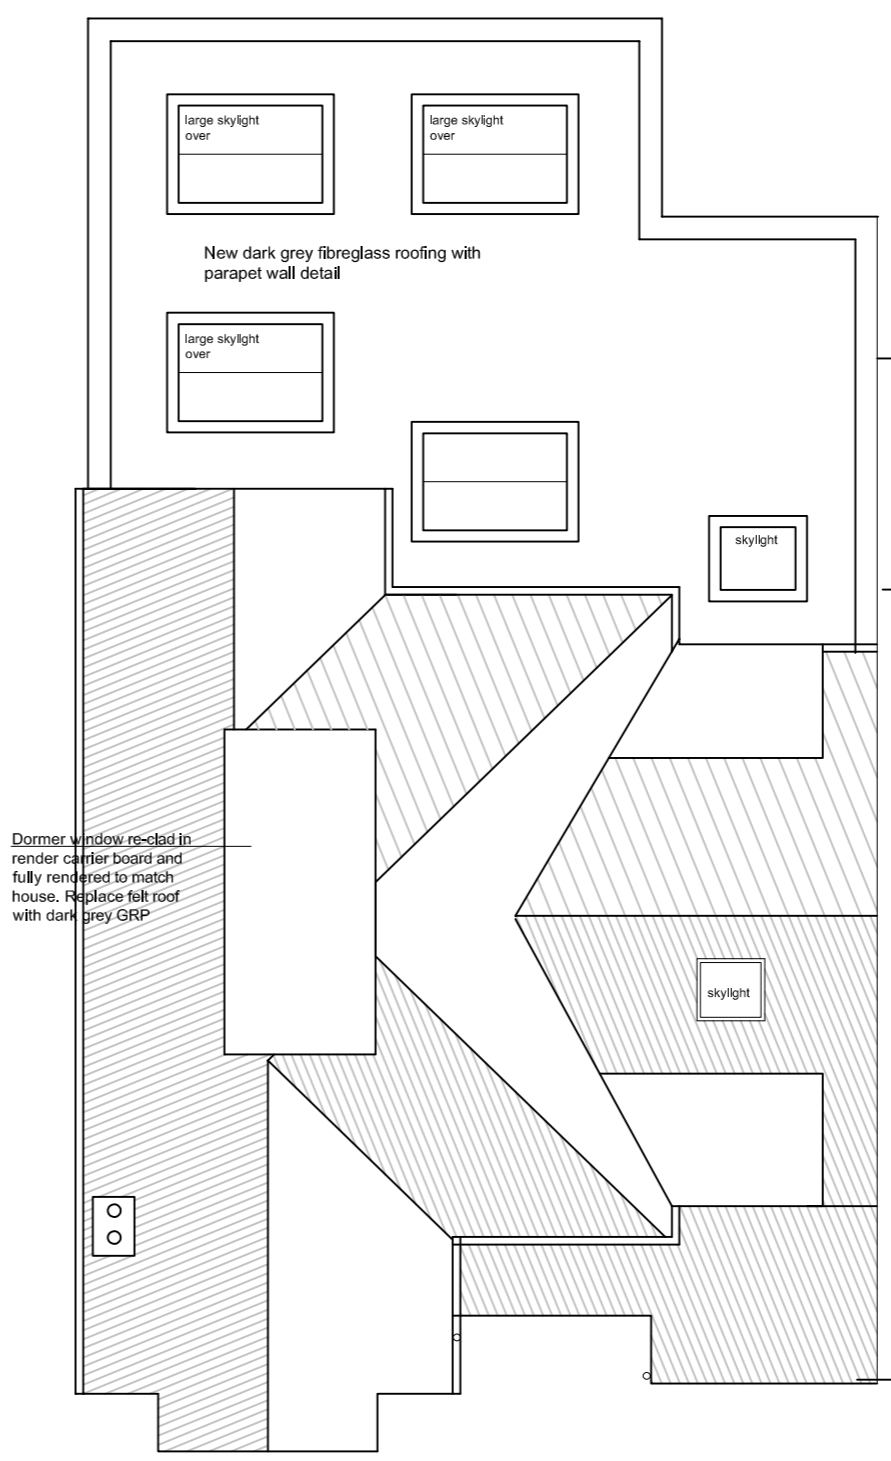


DRG. REMAINS COPYRIGHT OF THE ARCHITECT.
 DIMENSIONAL DISCREPANCIES TO BE REFERRED TO
 THE ARCHITECT
 DO NOT SCALE

DATE REVISION

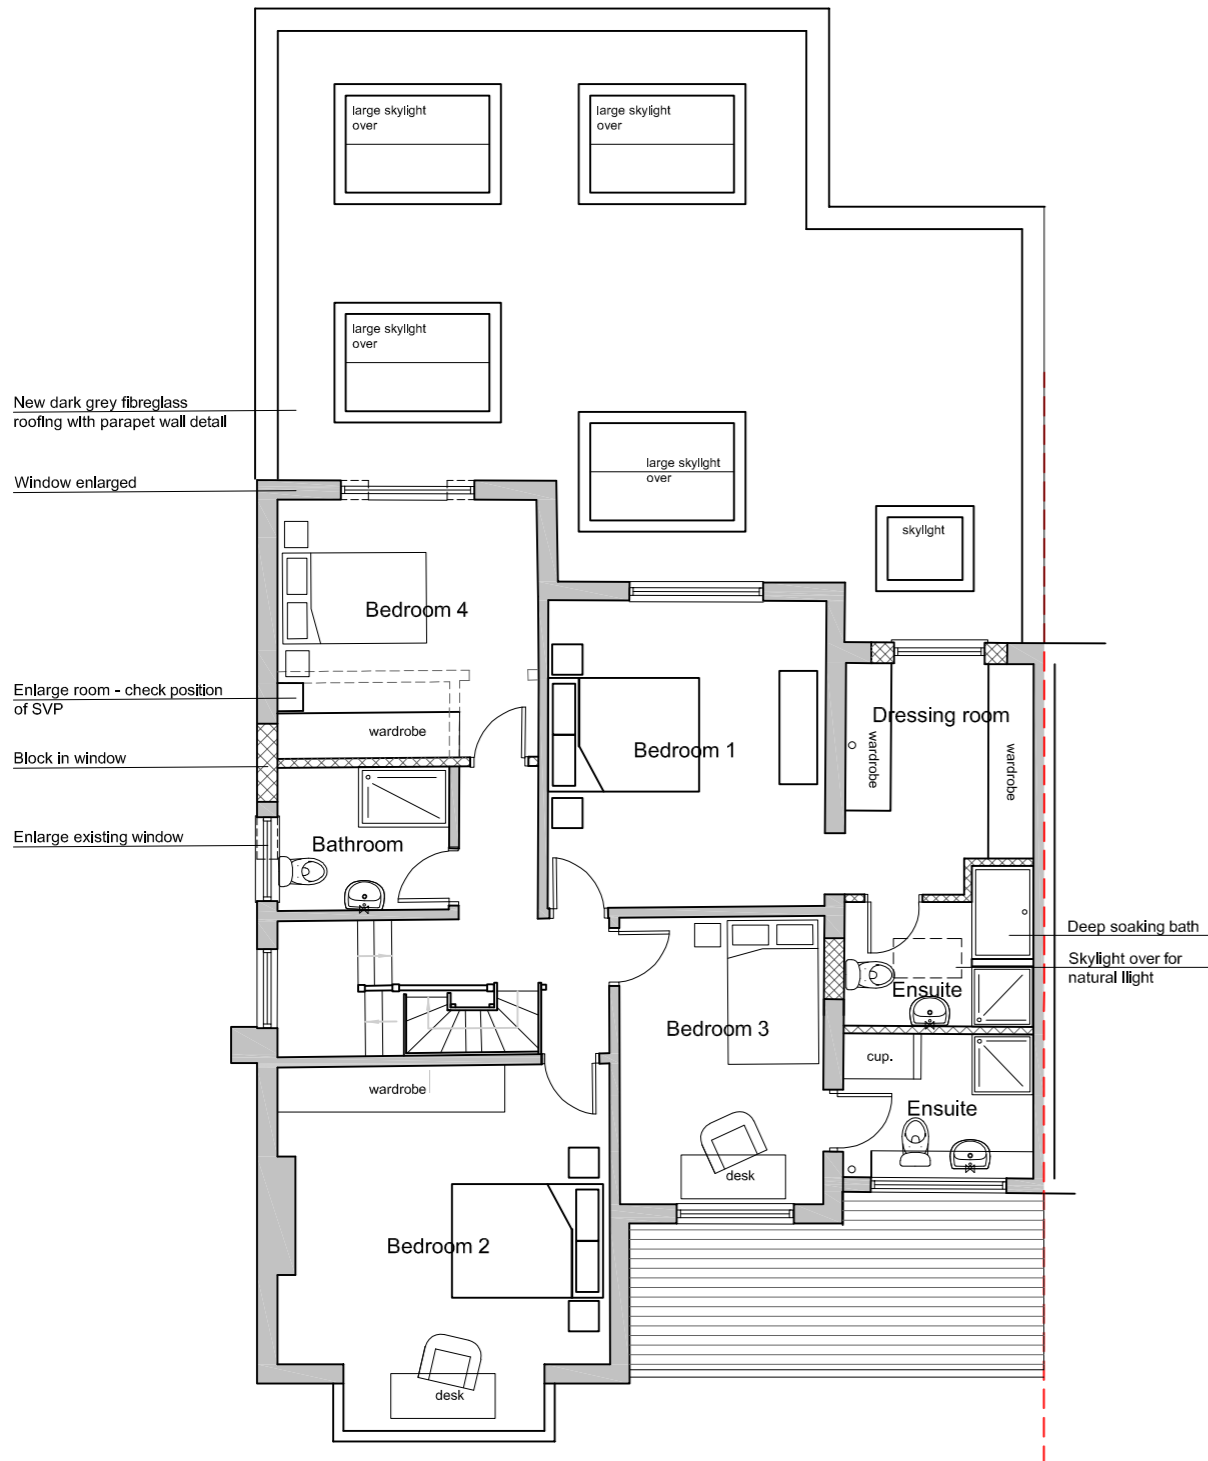

DRAWING STATUS : PRELIMINARY FOR APPROVAL FOR APPROVAL CONSTRUCTION

NEIGHBOURING PROPERTY

A3 Drawing

CLIENT
 Mr & Mrs Liao

JOB TITLE
 Extension
 Summertown
 5 Victoria Road

DATE
 January 2021

SCALE
 1:100

JOB No.
 1163

DWG No.
 12

REV.
 A

DRG TITLE

Proposed First Floor Plan & ROOF PLAN