


DRG. REMAINS COPYRIGHT OF THE ARCHITECT.  
 DIMENSIONAL DISCREPANCIES TO BE REFERRED TO  
 THE ARCHITECT  
 DO NOT SCALE


DATE	REVISION
REV D 06 MARCH	GF WC window moved

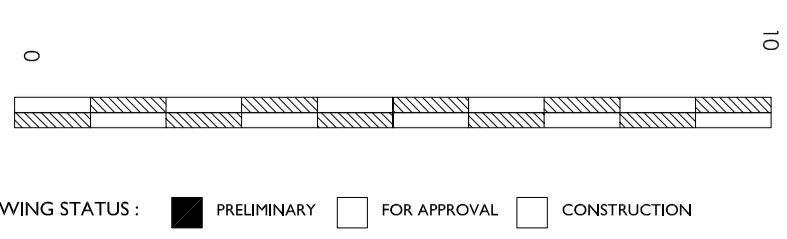

A3 Drawing  
 CLIENT  
**Mr & Mrs Ligo**

JOB TITLE  
**Extension  
 Summertown  
 5 Victoria Road**

DATE	SCALE
January 2021	1:100
JOB No. 1163	DWG No. D
REV. 10	

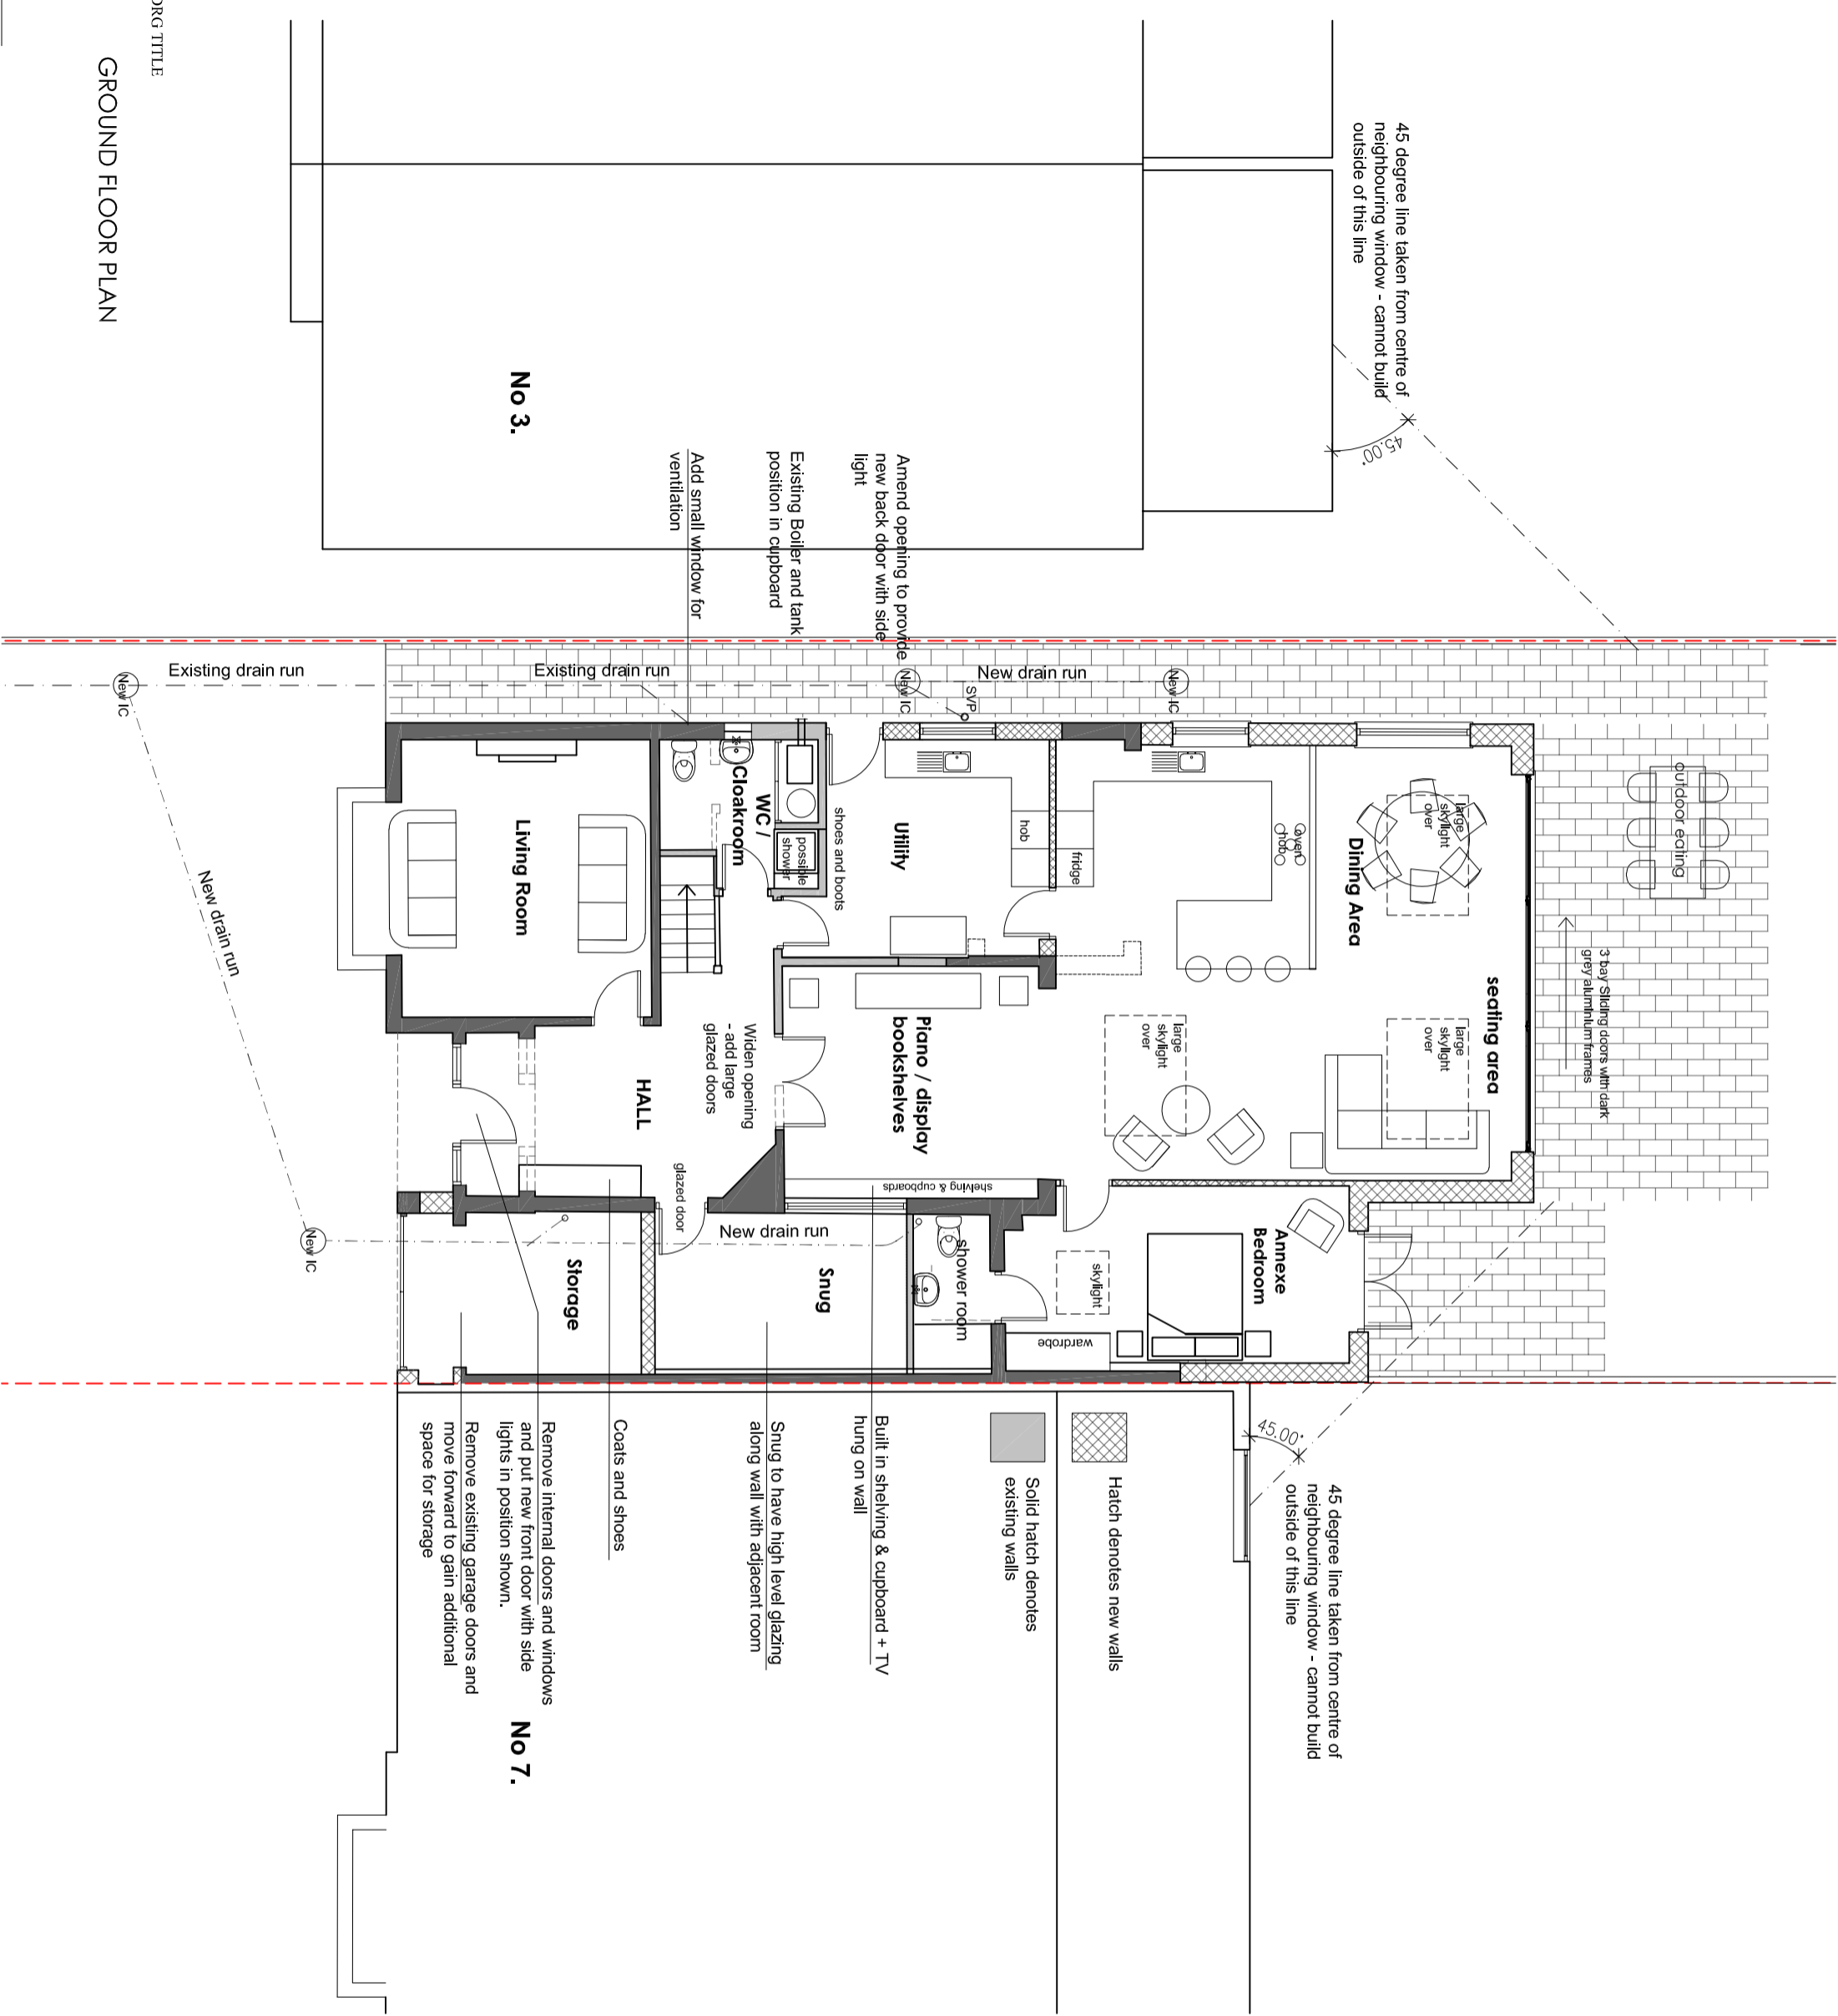

DRG TITLE

**GROUND FLOOR PLAN**