


DRG. REMAINS COPYRIGHT OF THE ARCHITECT.
 DIMENSIONAL DISCREPANCIES TO BE REFERRED TO
 THE ARCHITECT
 DO NOT SCALE

DATE REVISION

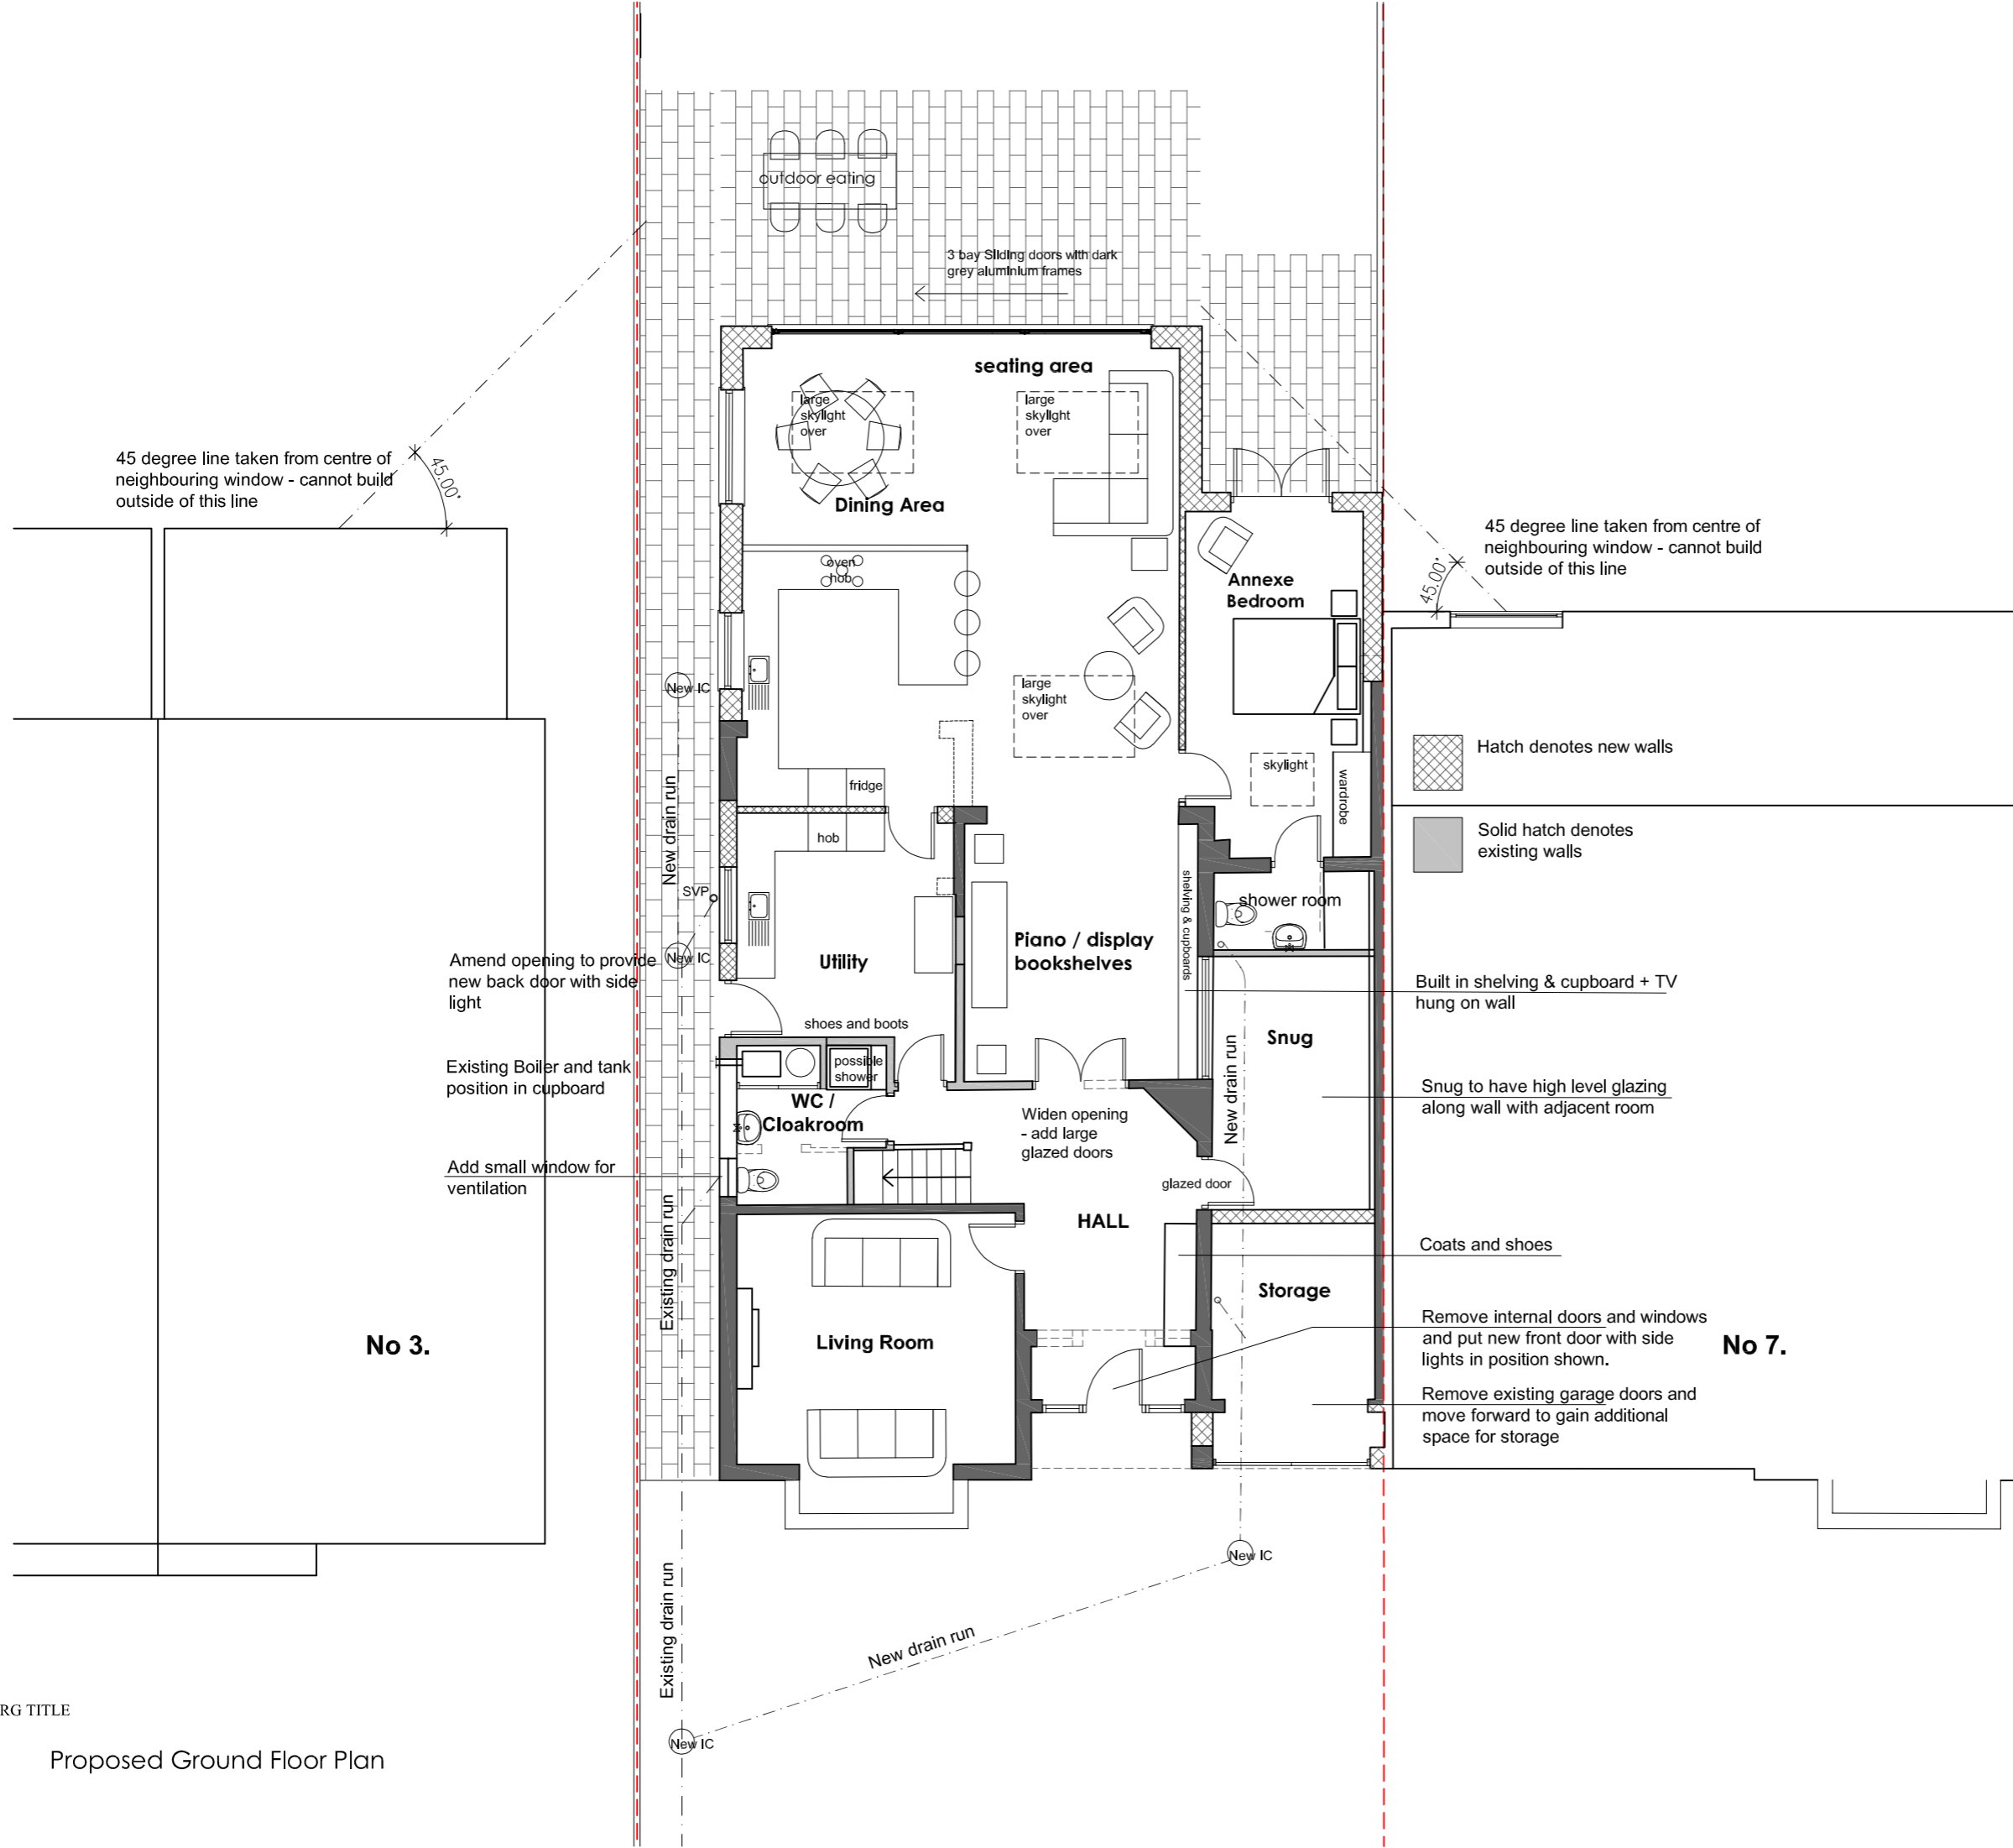

DRG TITLE
 Proposed Ground Floor Plan

Hatch denotes new walls

Solid hatch denotes existing walls


Built in shelving & cupboard + TV hung on wall

Snug to have high level glazing along wall with adjacent room

Coats and shoes

Remove internal doors and windows and put new front door with side lights in position shown.

Remove existing garage doors and move forward to gain additional space for storage

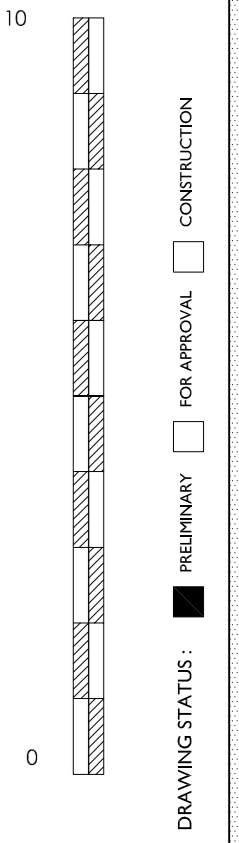

A3 Drawing

CLIENT
 Mr & Mrs Liao

JOB TITLE
 Extension
 Summertown
 5 Victoria Road

DATE SCALE
 January 2021 1:100

JOB No. DWG No. REV.
 1163 10 C