



DRG. REMAINS COPYRIGHT OF THE ARCHITECT.  
 DIMENSIONAL DISCREPANCIES TO BE REFERRED TO  
 THE ARCHITECT  
 DO NOT SCALE


DATE REVISION

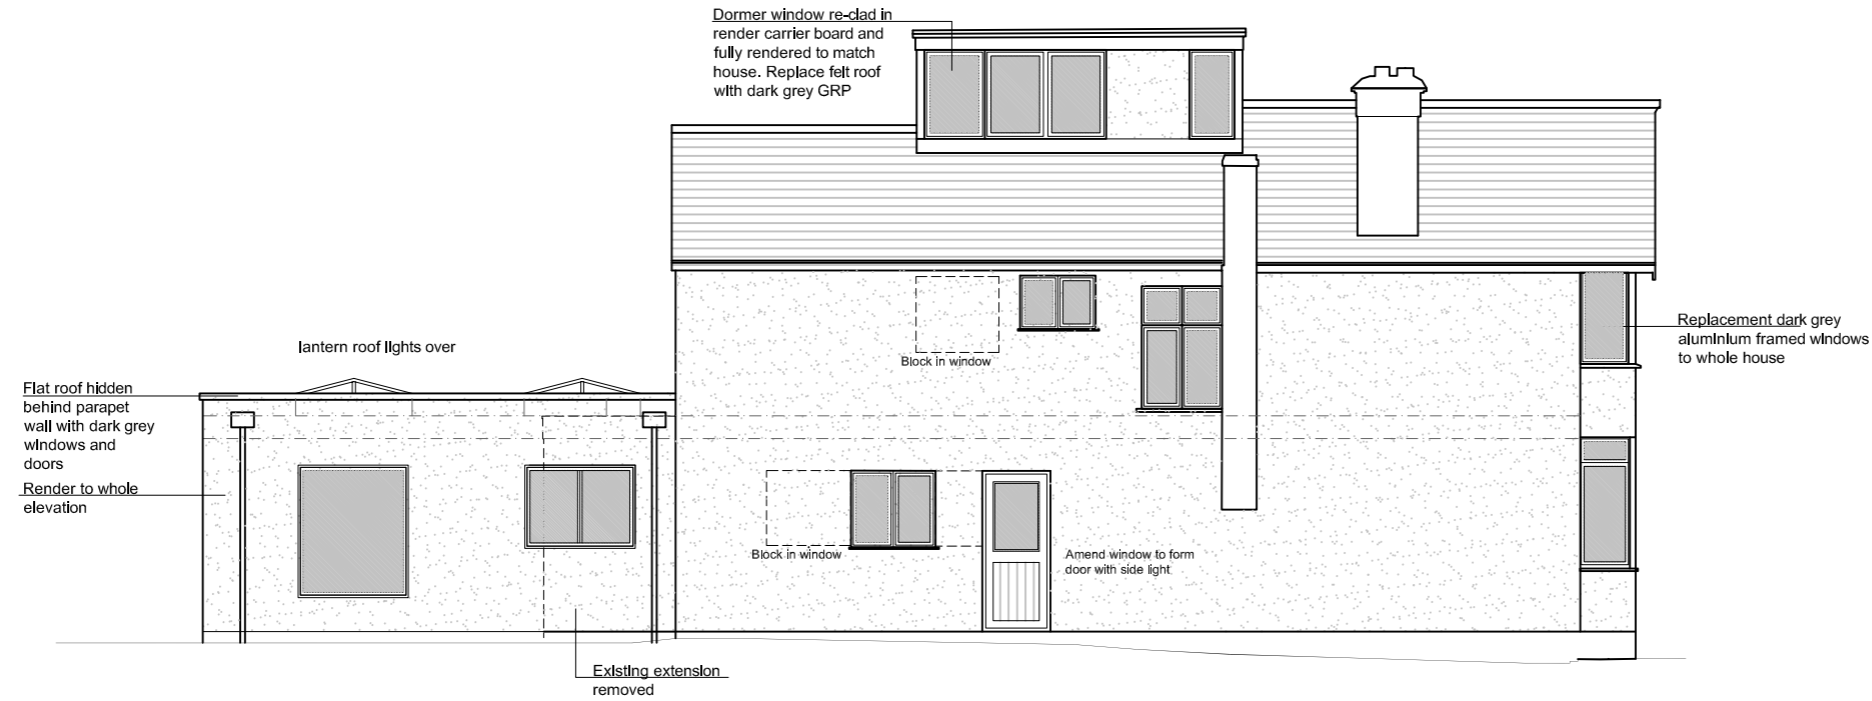

SIDE ELEVATION- West

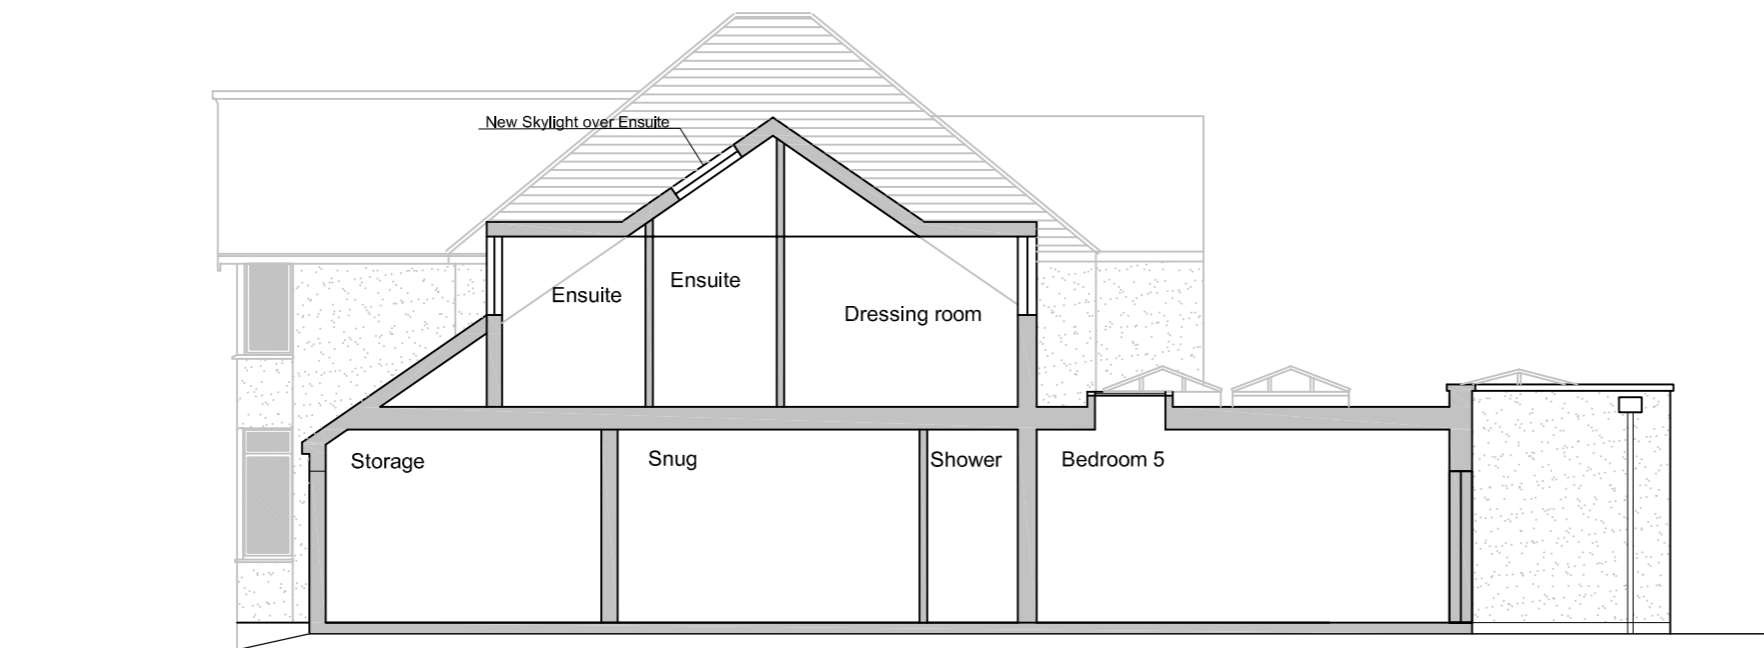

SECTION / SIDE ELEVATION East Elevation

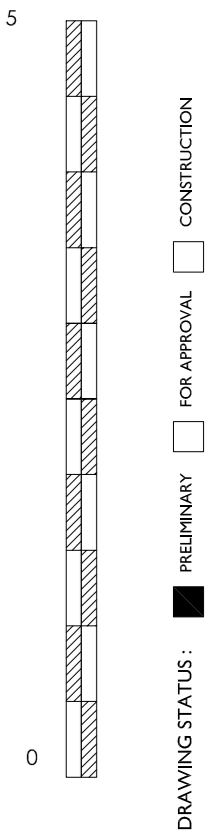

A3 Drawing

CLIENT  
 Mr & Mrs Liao

JOB TITLE  
 Extension  
 Summertown  
 5 Victoria Road

DATE SCALE  
 January 2021 1:100

JOB No. DWG No. REV.  
 1163 14 A

DRG TITLE

Proposed Elevations