



C-Block

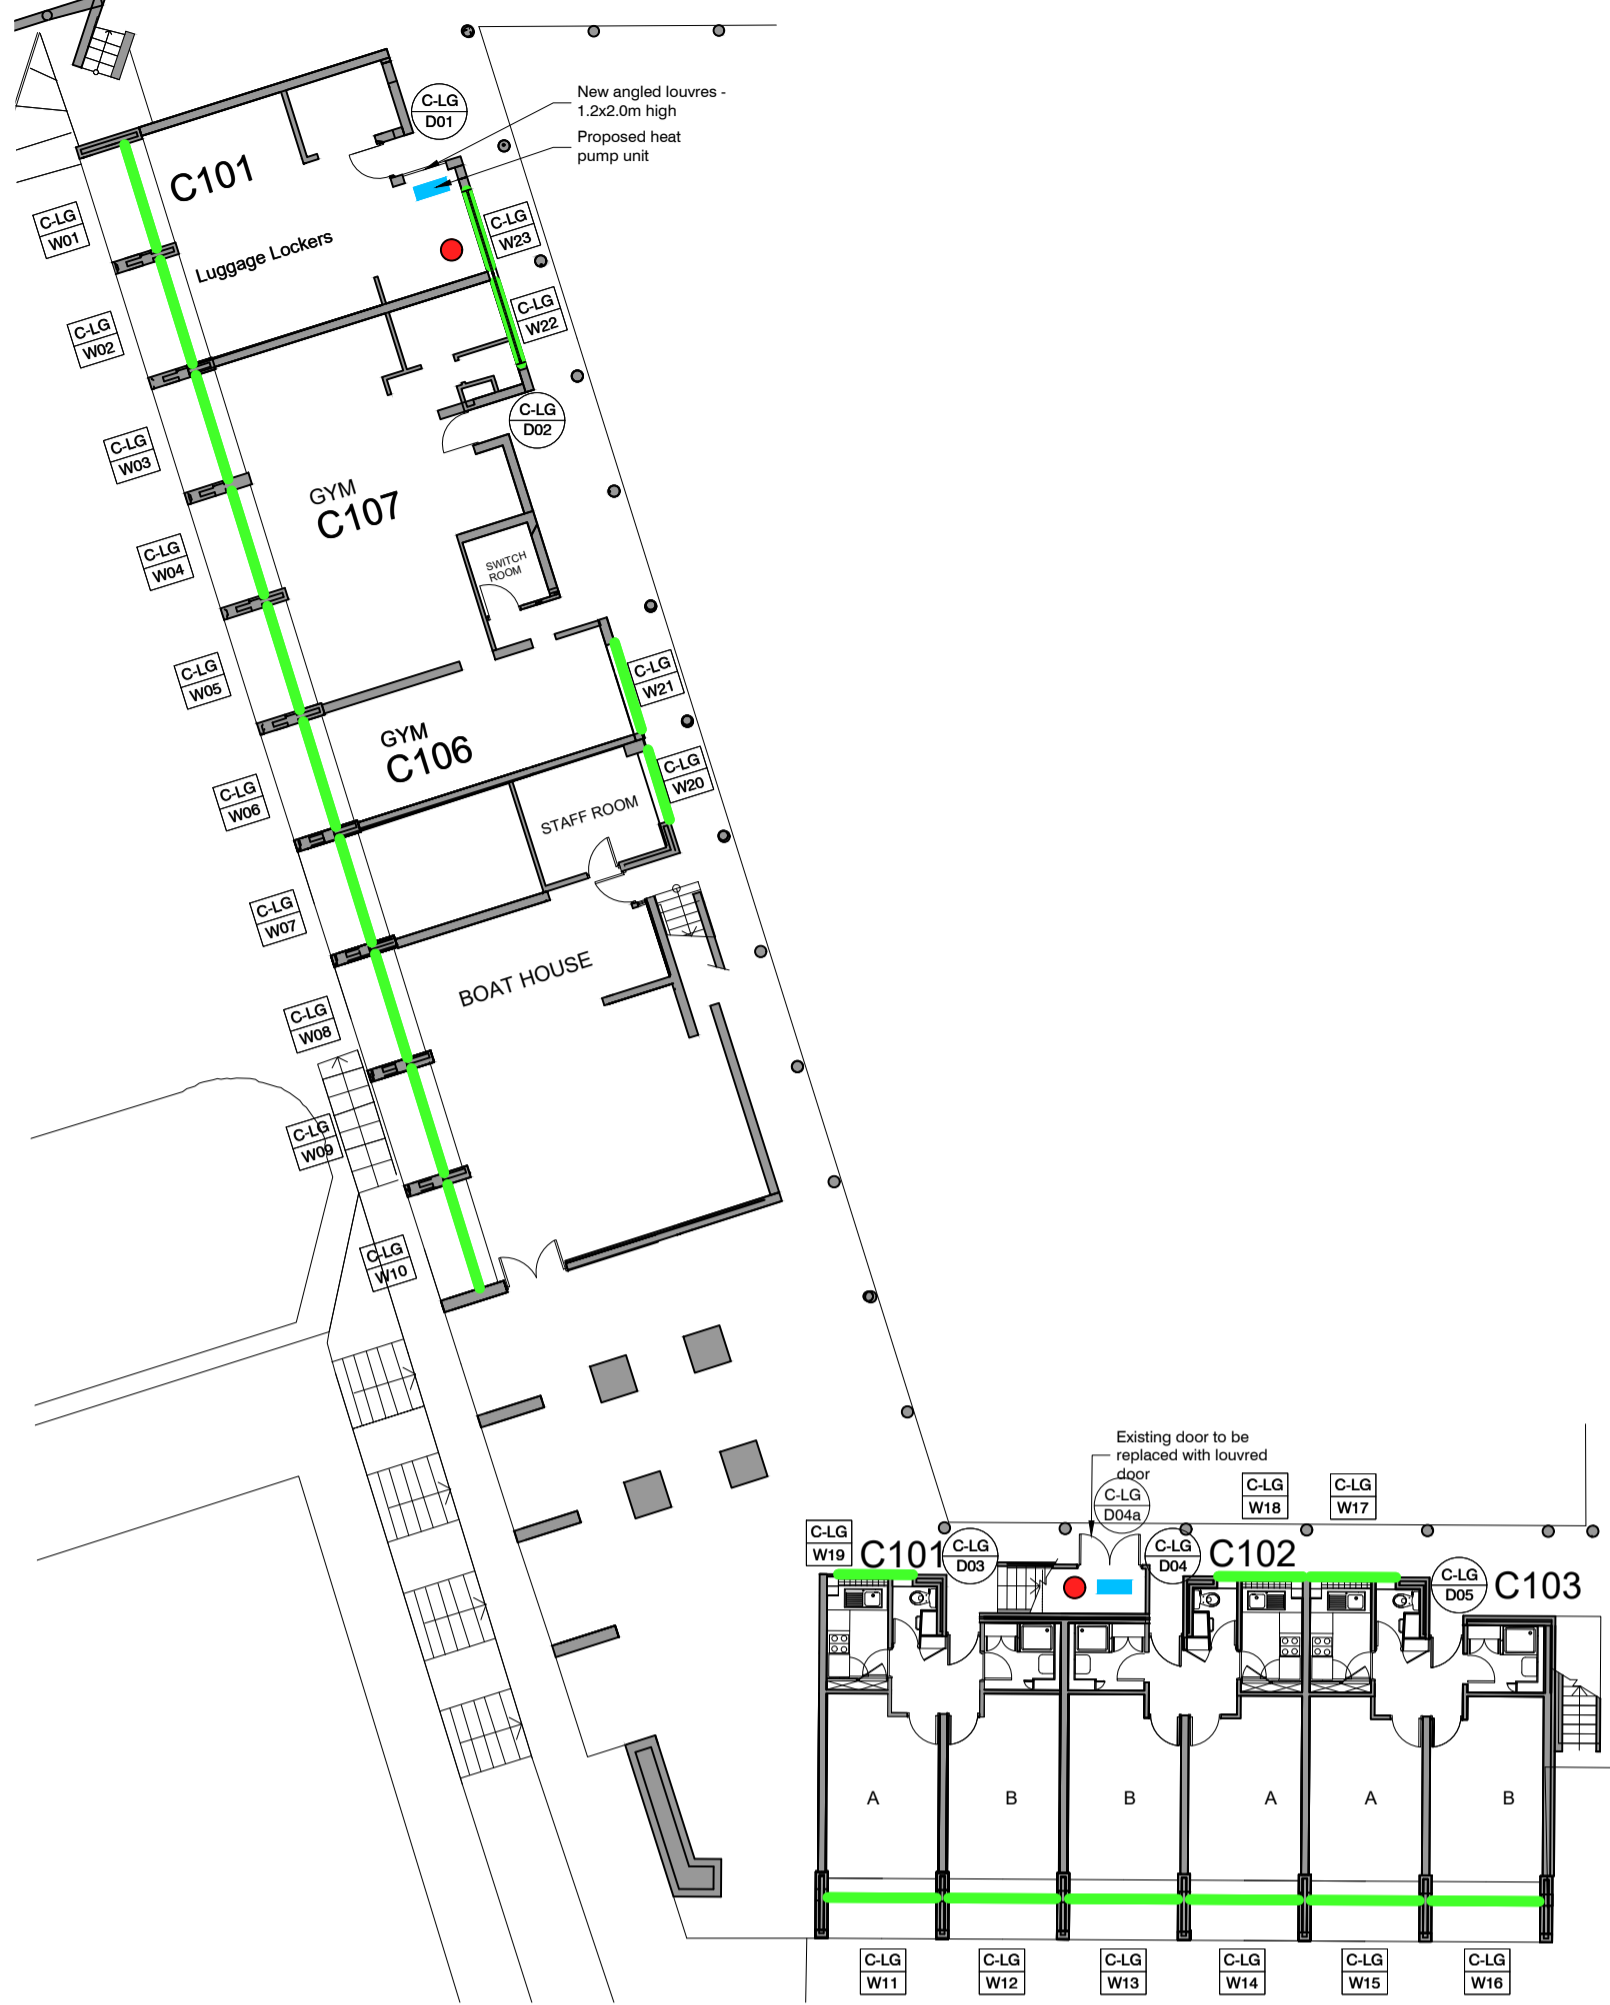


1 LOWER GROUND FLOOR
1:200




2 UPPER GROUND FLOOR
1:200

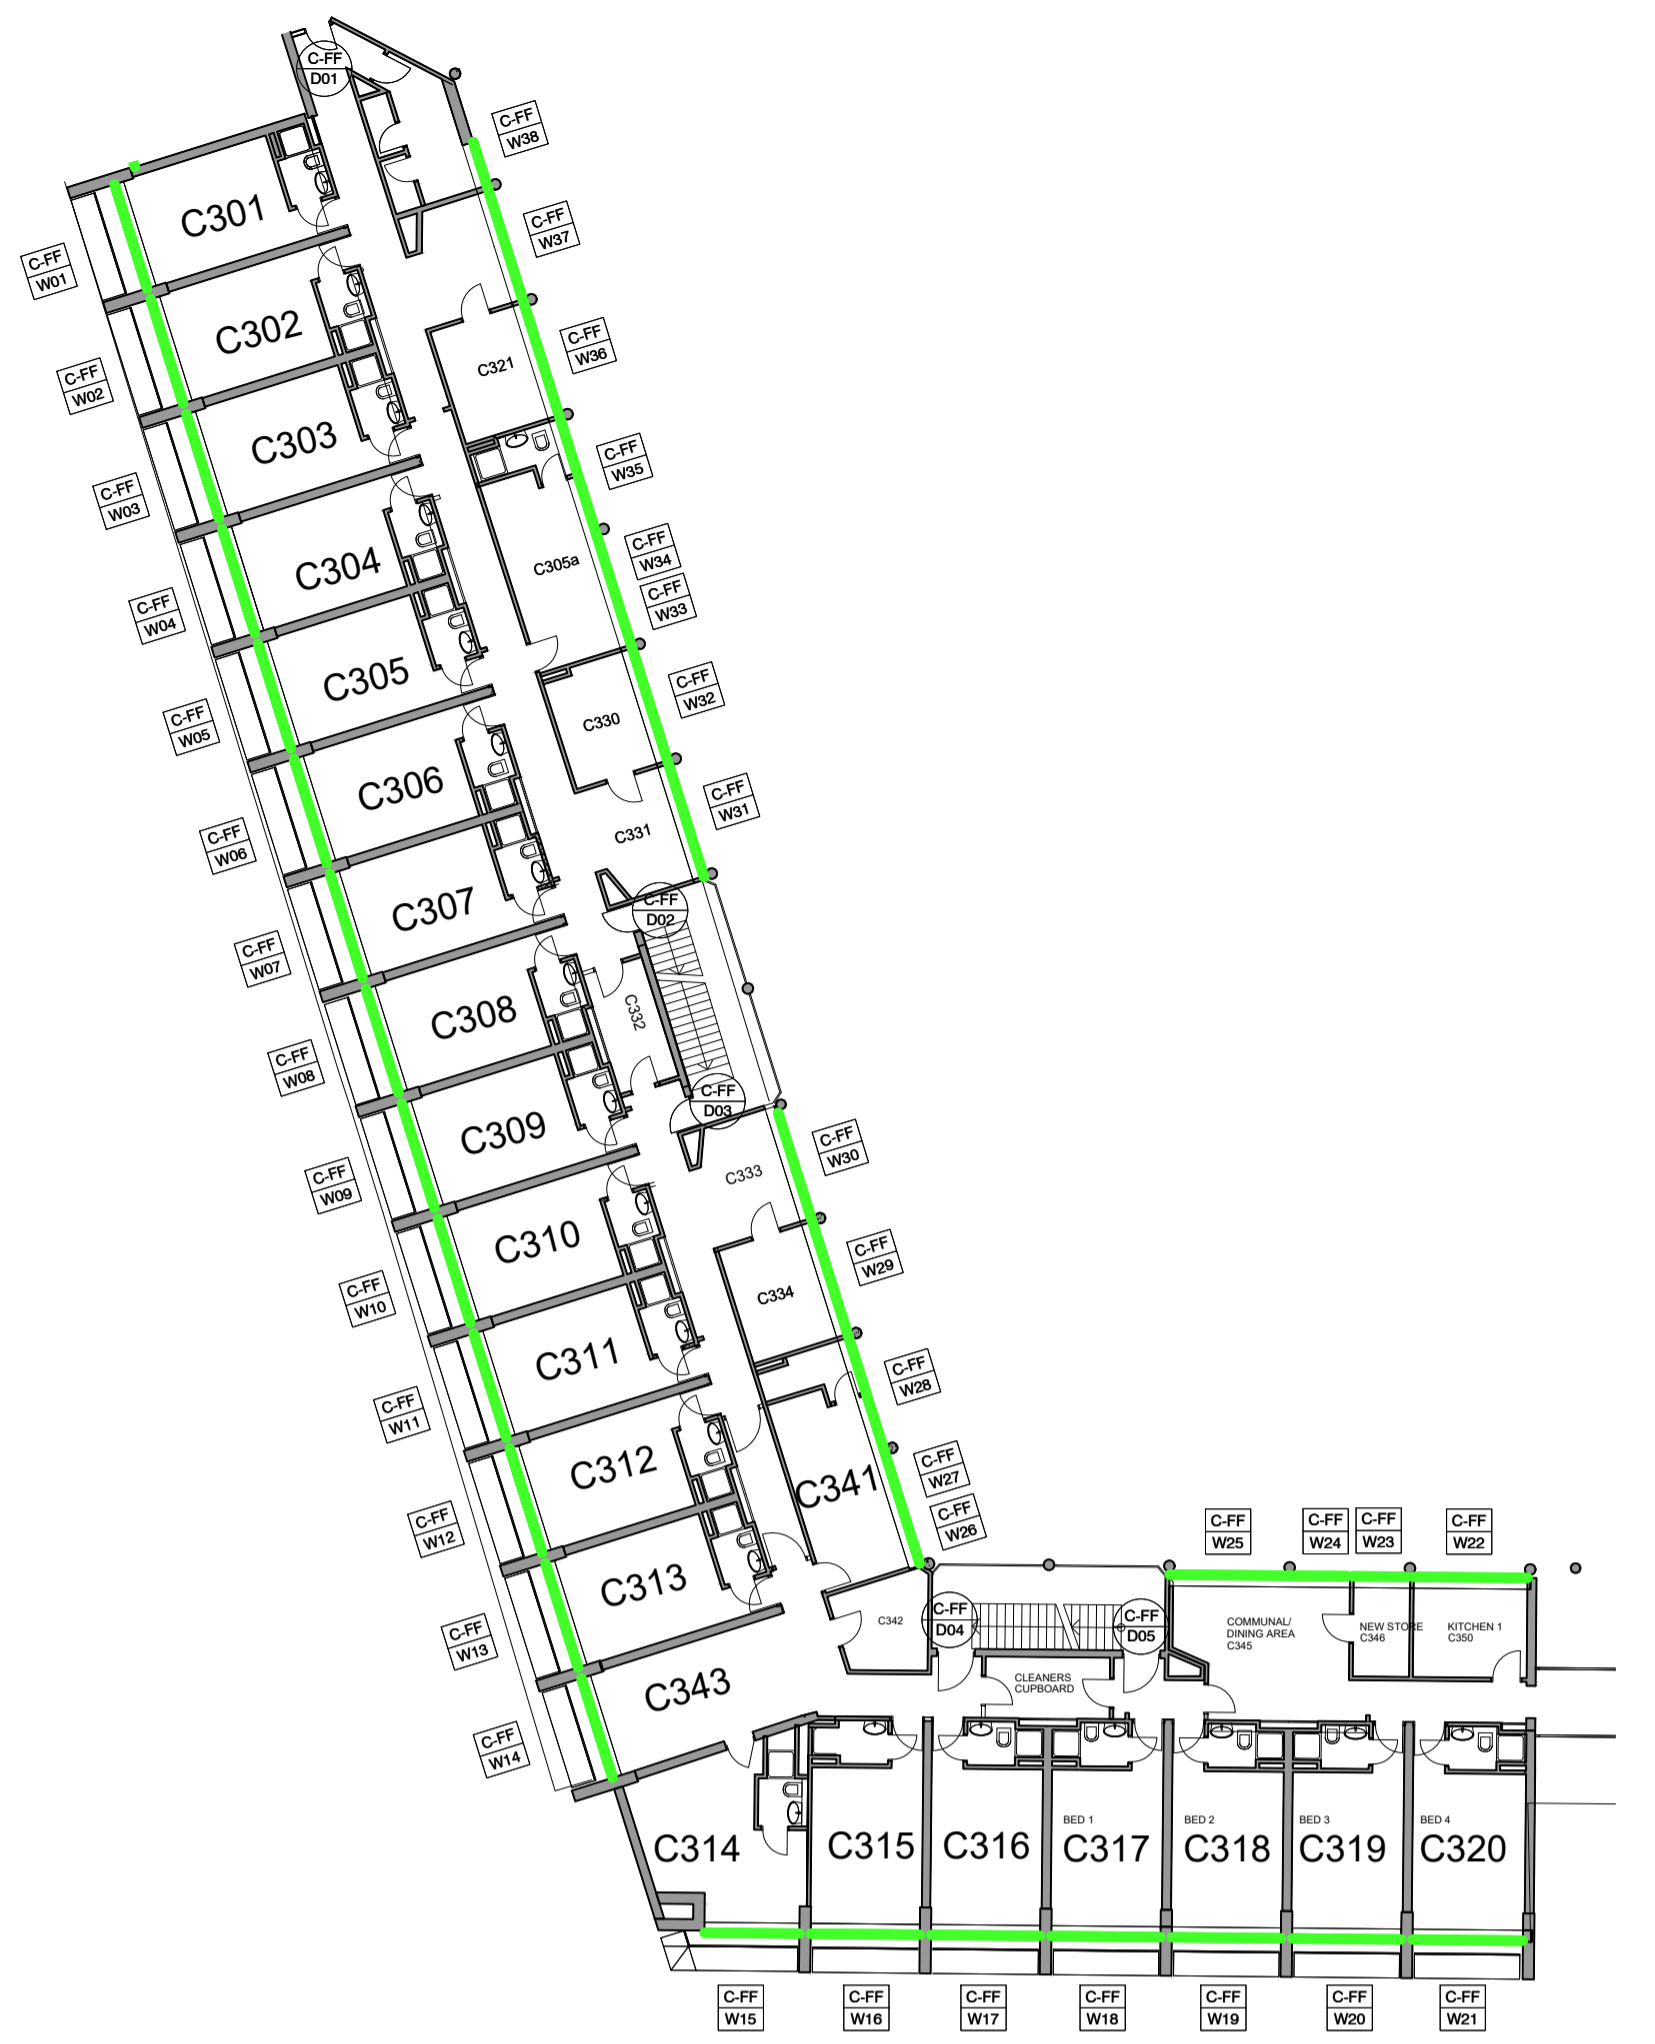

3 FIRST FLOOR
1:200

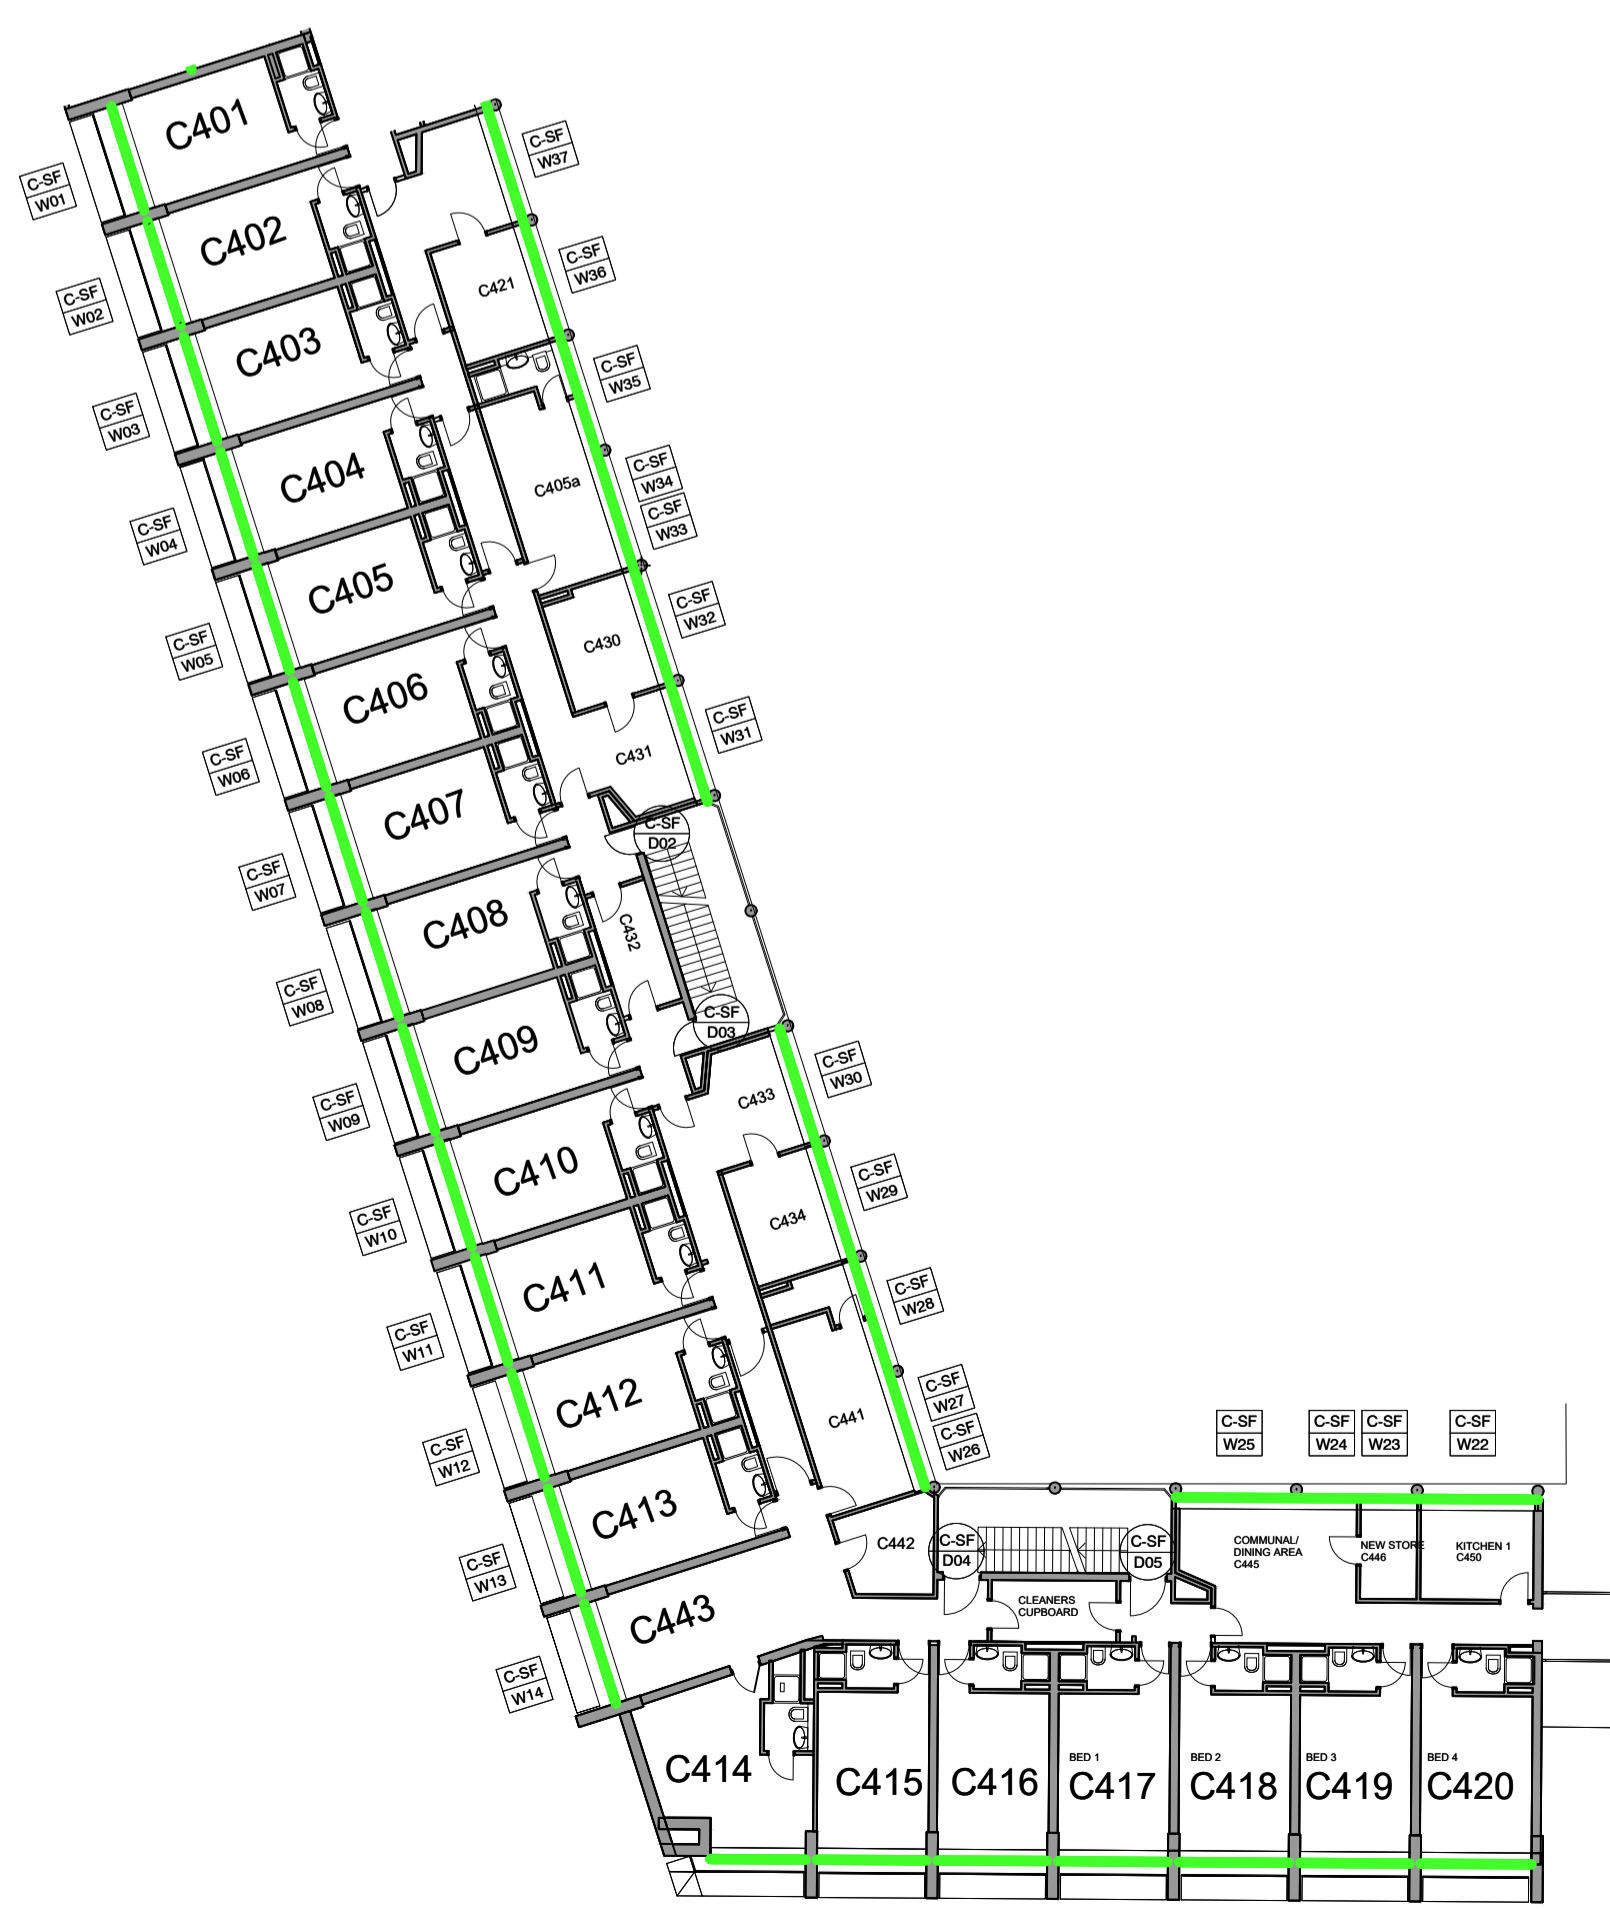


4 SECOND FLOOR
1:200

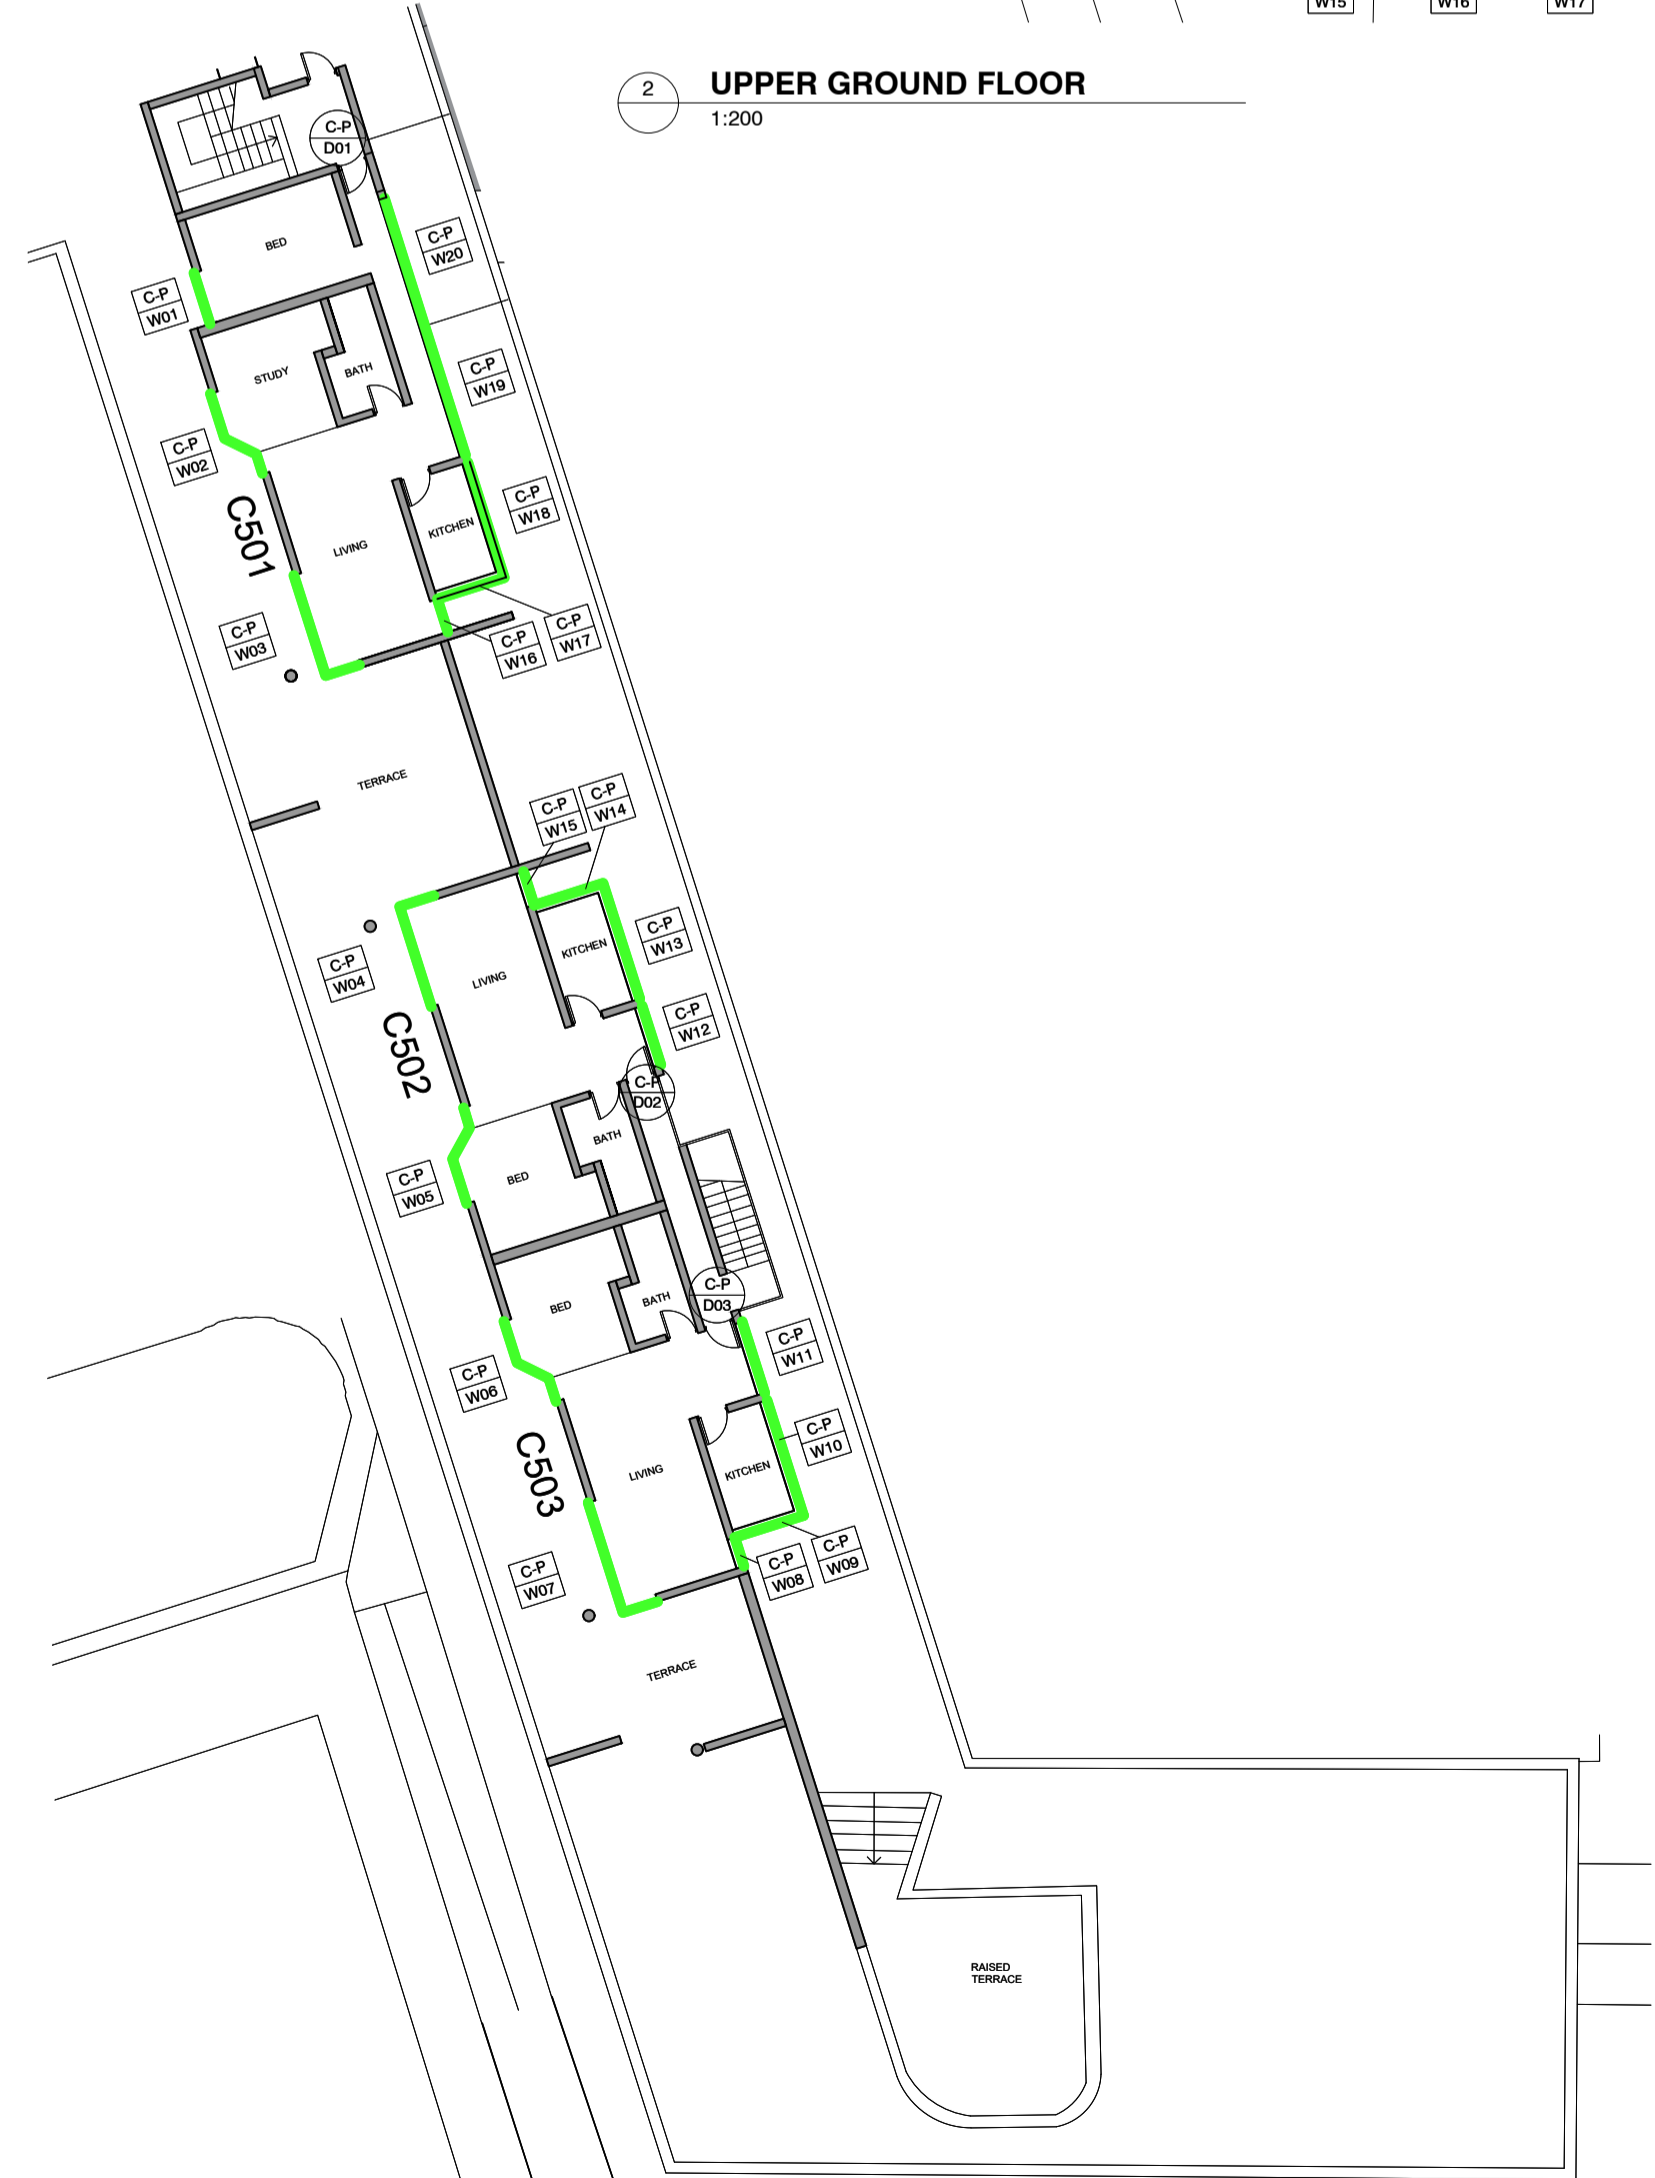

5 PENTHOUSE FLOOR
1:200



6 ROOF PLAN
1:200

 

REV	DATE	DESCRIPTION
A	22.01.21	Planning application issue
B		
C		
D		
E		
F		
G		
H		
I		
J		
K		
L		
M		
N		
O		
P		
Q		
R		
S		
T		
U		
V		
W		
X		
Y		
Z		

PROJECT TITLE
Wolfson College - Decarbonisation

DRAWING TITLE
C-Block Proposed Plans

DRAWING NO	SCALE	SHEET	DATE
PA-04	1:200	A1	22.01.21
DRAWN	CHKD	DATE	JOB NO
SG	AD		20282

original architecture & landscape
Unit 5 Standringford House, 28 Cleeve Street, Oxford OX4 1BA
T: 01865 723 083 E: mail@originalfield.com

Do not scale. Use figured dimensions only. All dimensions are approximate and should be checked on site prior to construction. Discrepancies must be reported immediately before proceeding. This drawing is confidential and is the intellectual property of Original Field Architecture Ltd. It should not be reproduced or distributed to other parties without appropriate approval.