



A-Block

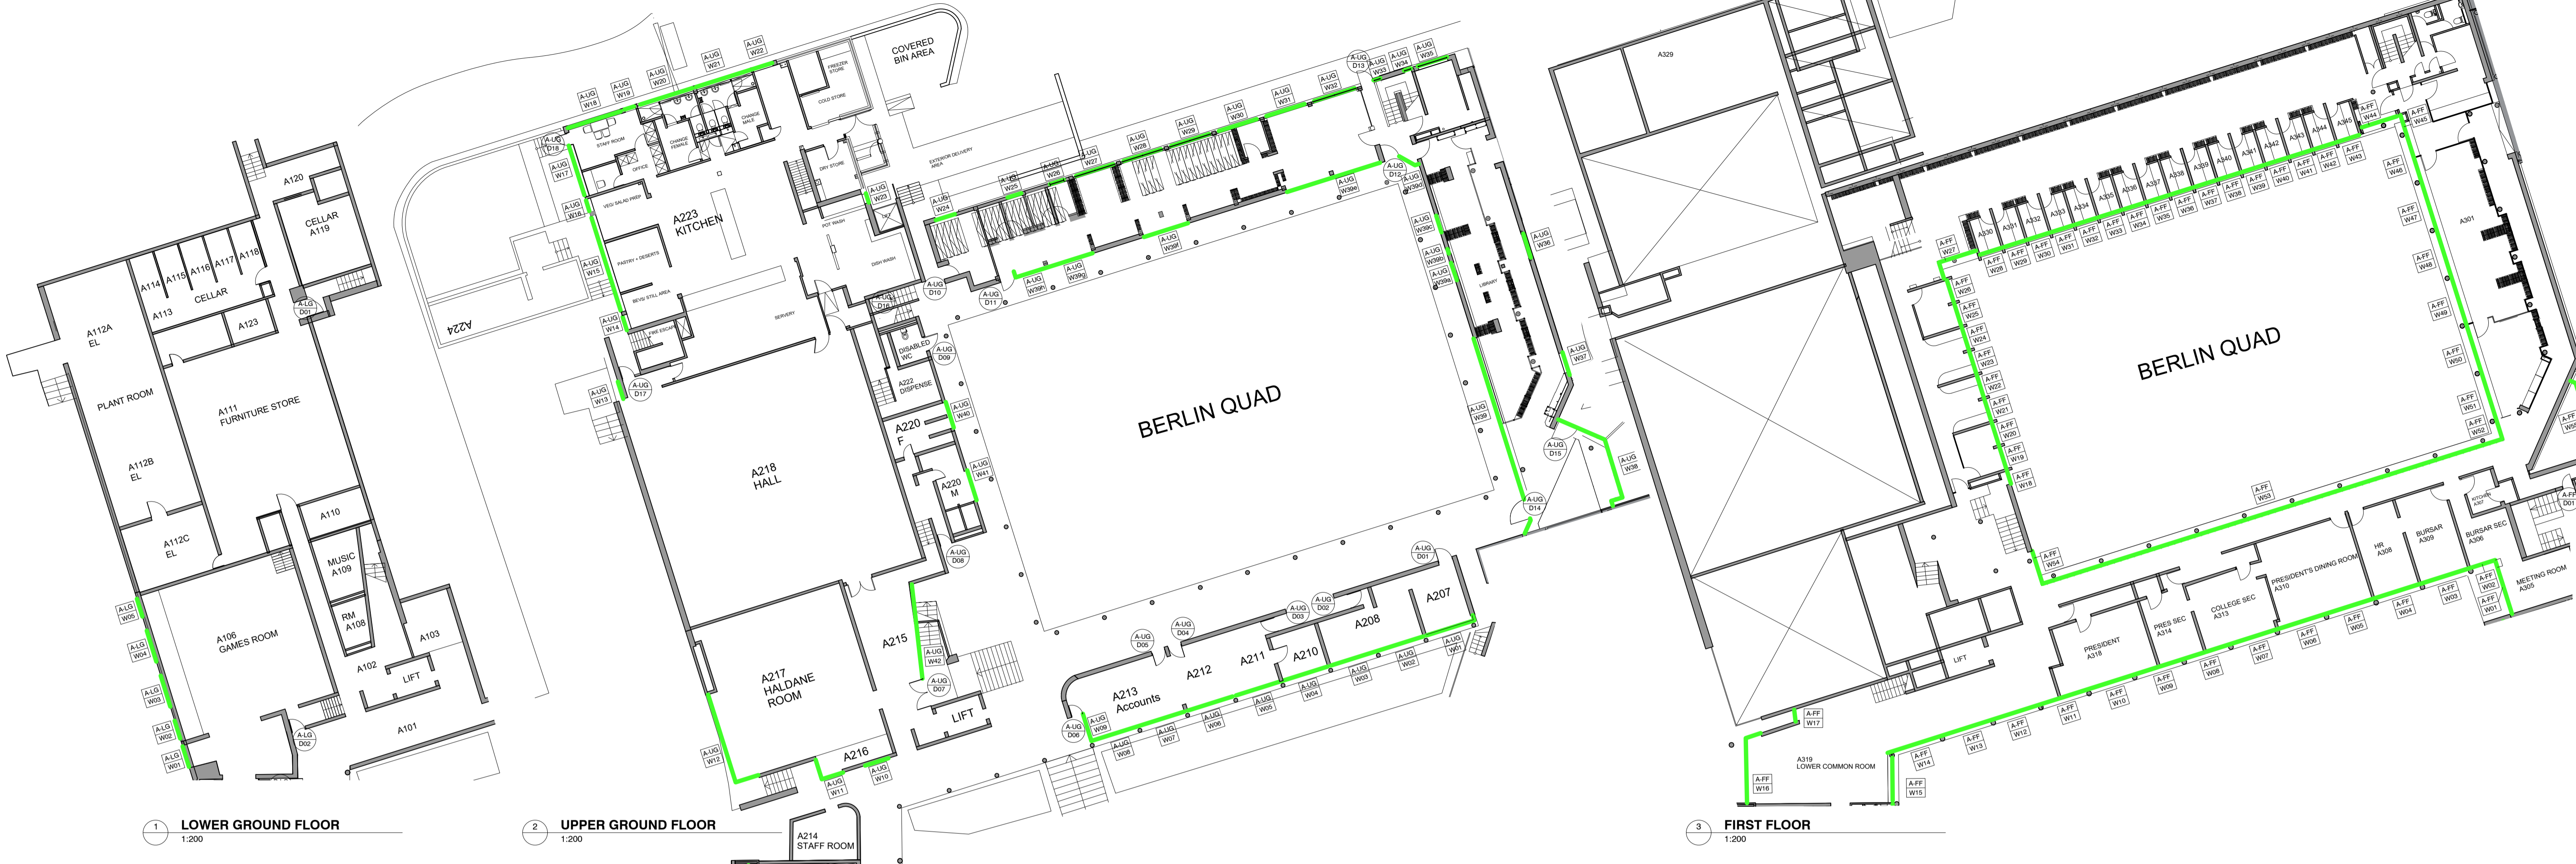

1 LOWER GROUND FLOOR
1:200

2 UPPER GROUND FLOOR
1:200

3 FIRST FLOOR
1:200

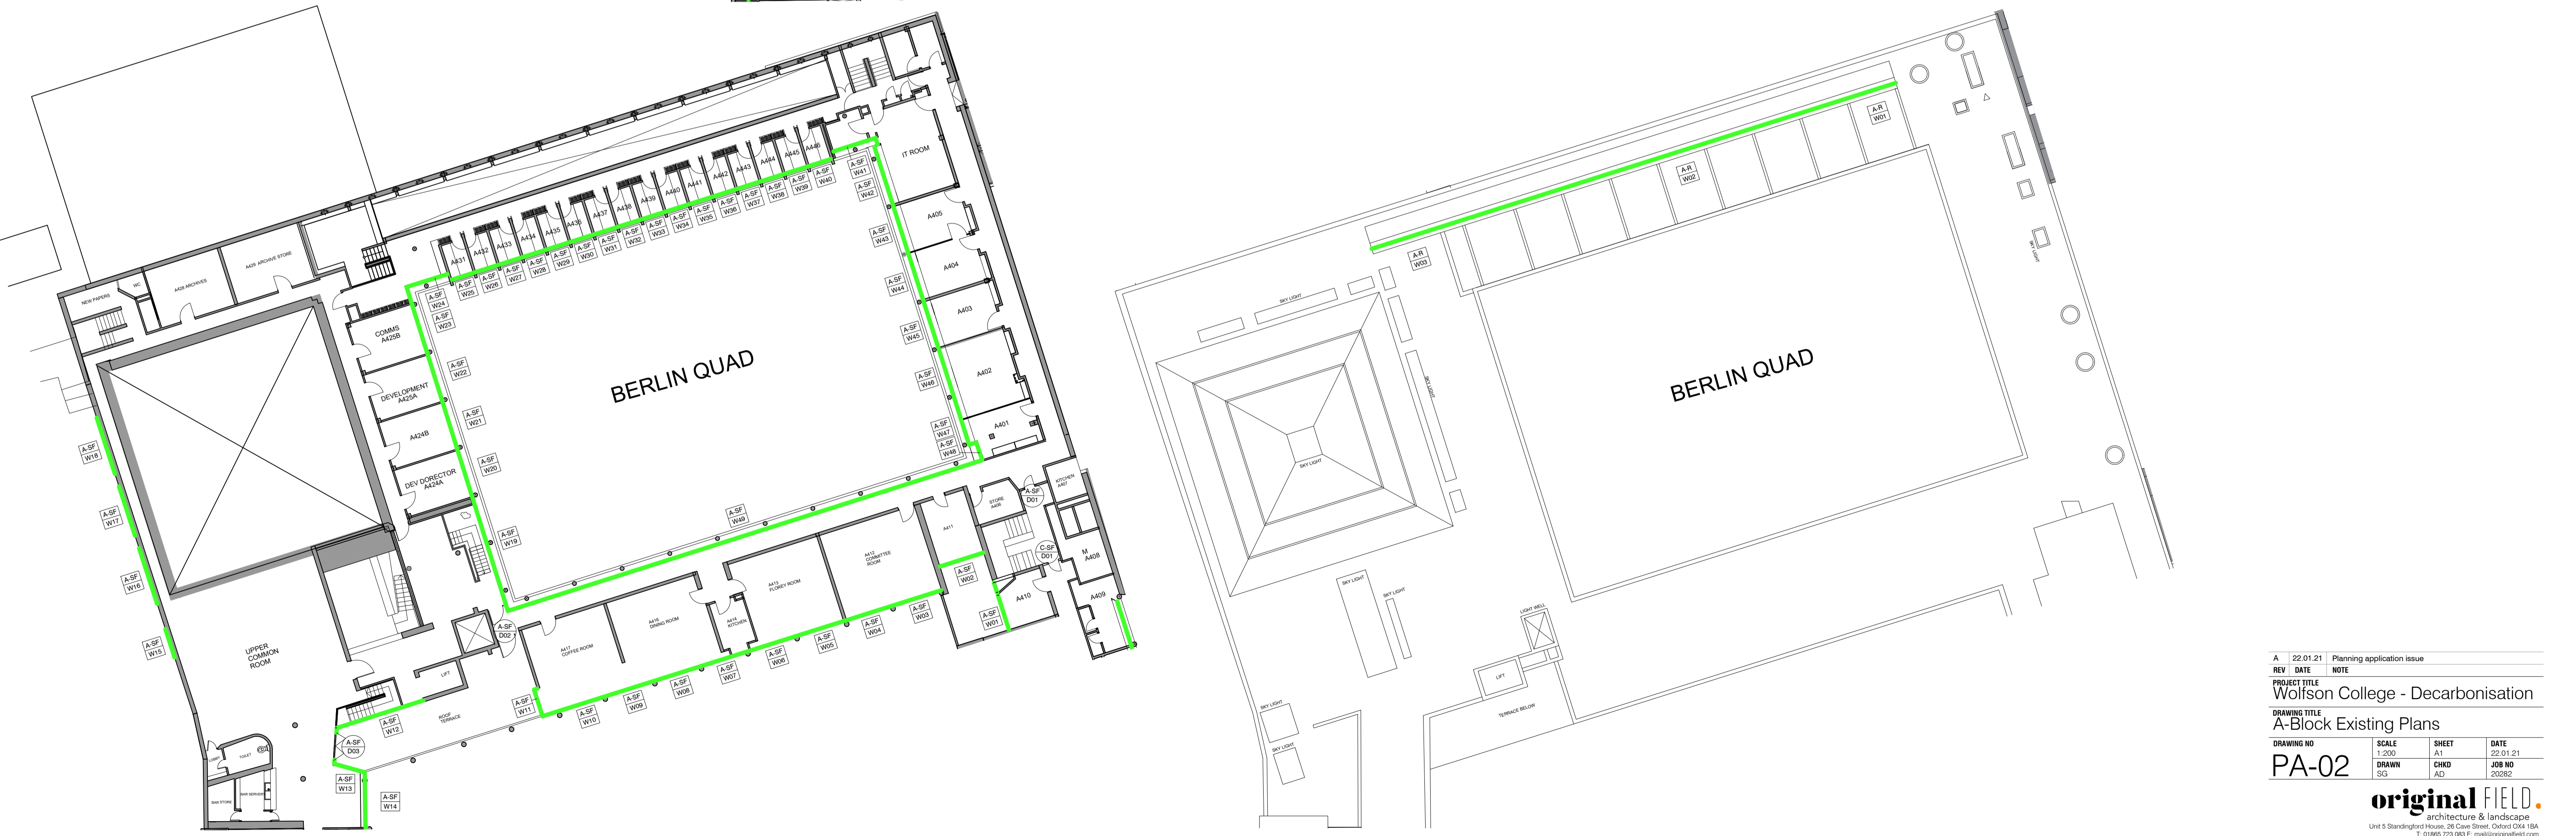

4 SECOND FLOOR
1:200

5 ROOF PLAN
1:200

A 22.01.21 Planning application issue	
REV	DATE
NOTE	
PROJECT TITLE Wolfson College - Decarbonisation	
DRAWING TITLE A-Block Existing Plans	
DRAWING NO	SCALE
PA-02	1:200
DRAWN	SHEET
AD	A1
CHKD	DATE
AD	22.01.21
JOB NO 20282	

original field.
architecture & landscape
Unit 5 Standringford House, 28 Chew Street, Oxford OX4 1BA
T: 01865 723 083 E: mail@originalfield.com

Do not scale. Use figured dimensions only. All dimensions are approximate and should be checked on site prior to construction. Discrepancies must be reported immediately before proceeding. This drawing is confidential and is the intellectual property of Original Field of Architecture Ltd. It should not be reproduced or distributed to other parties without appropriate approval.

