



# C-Block

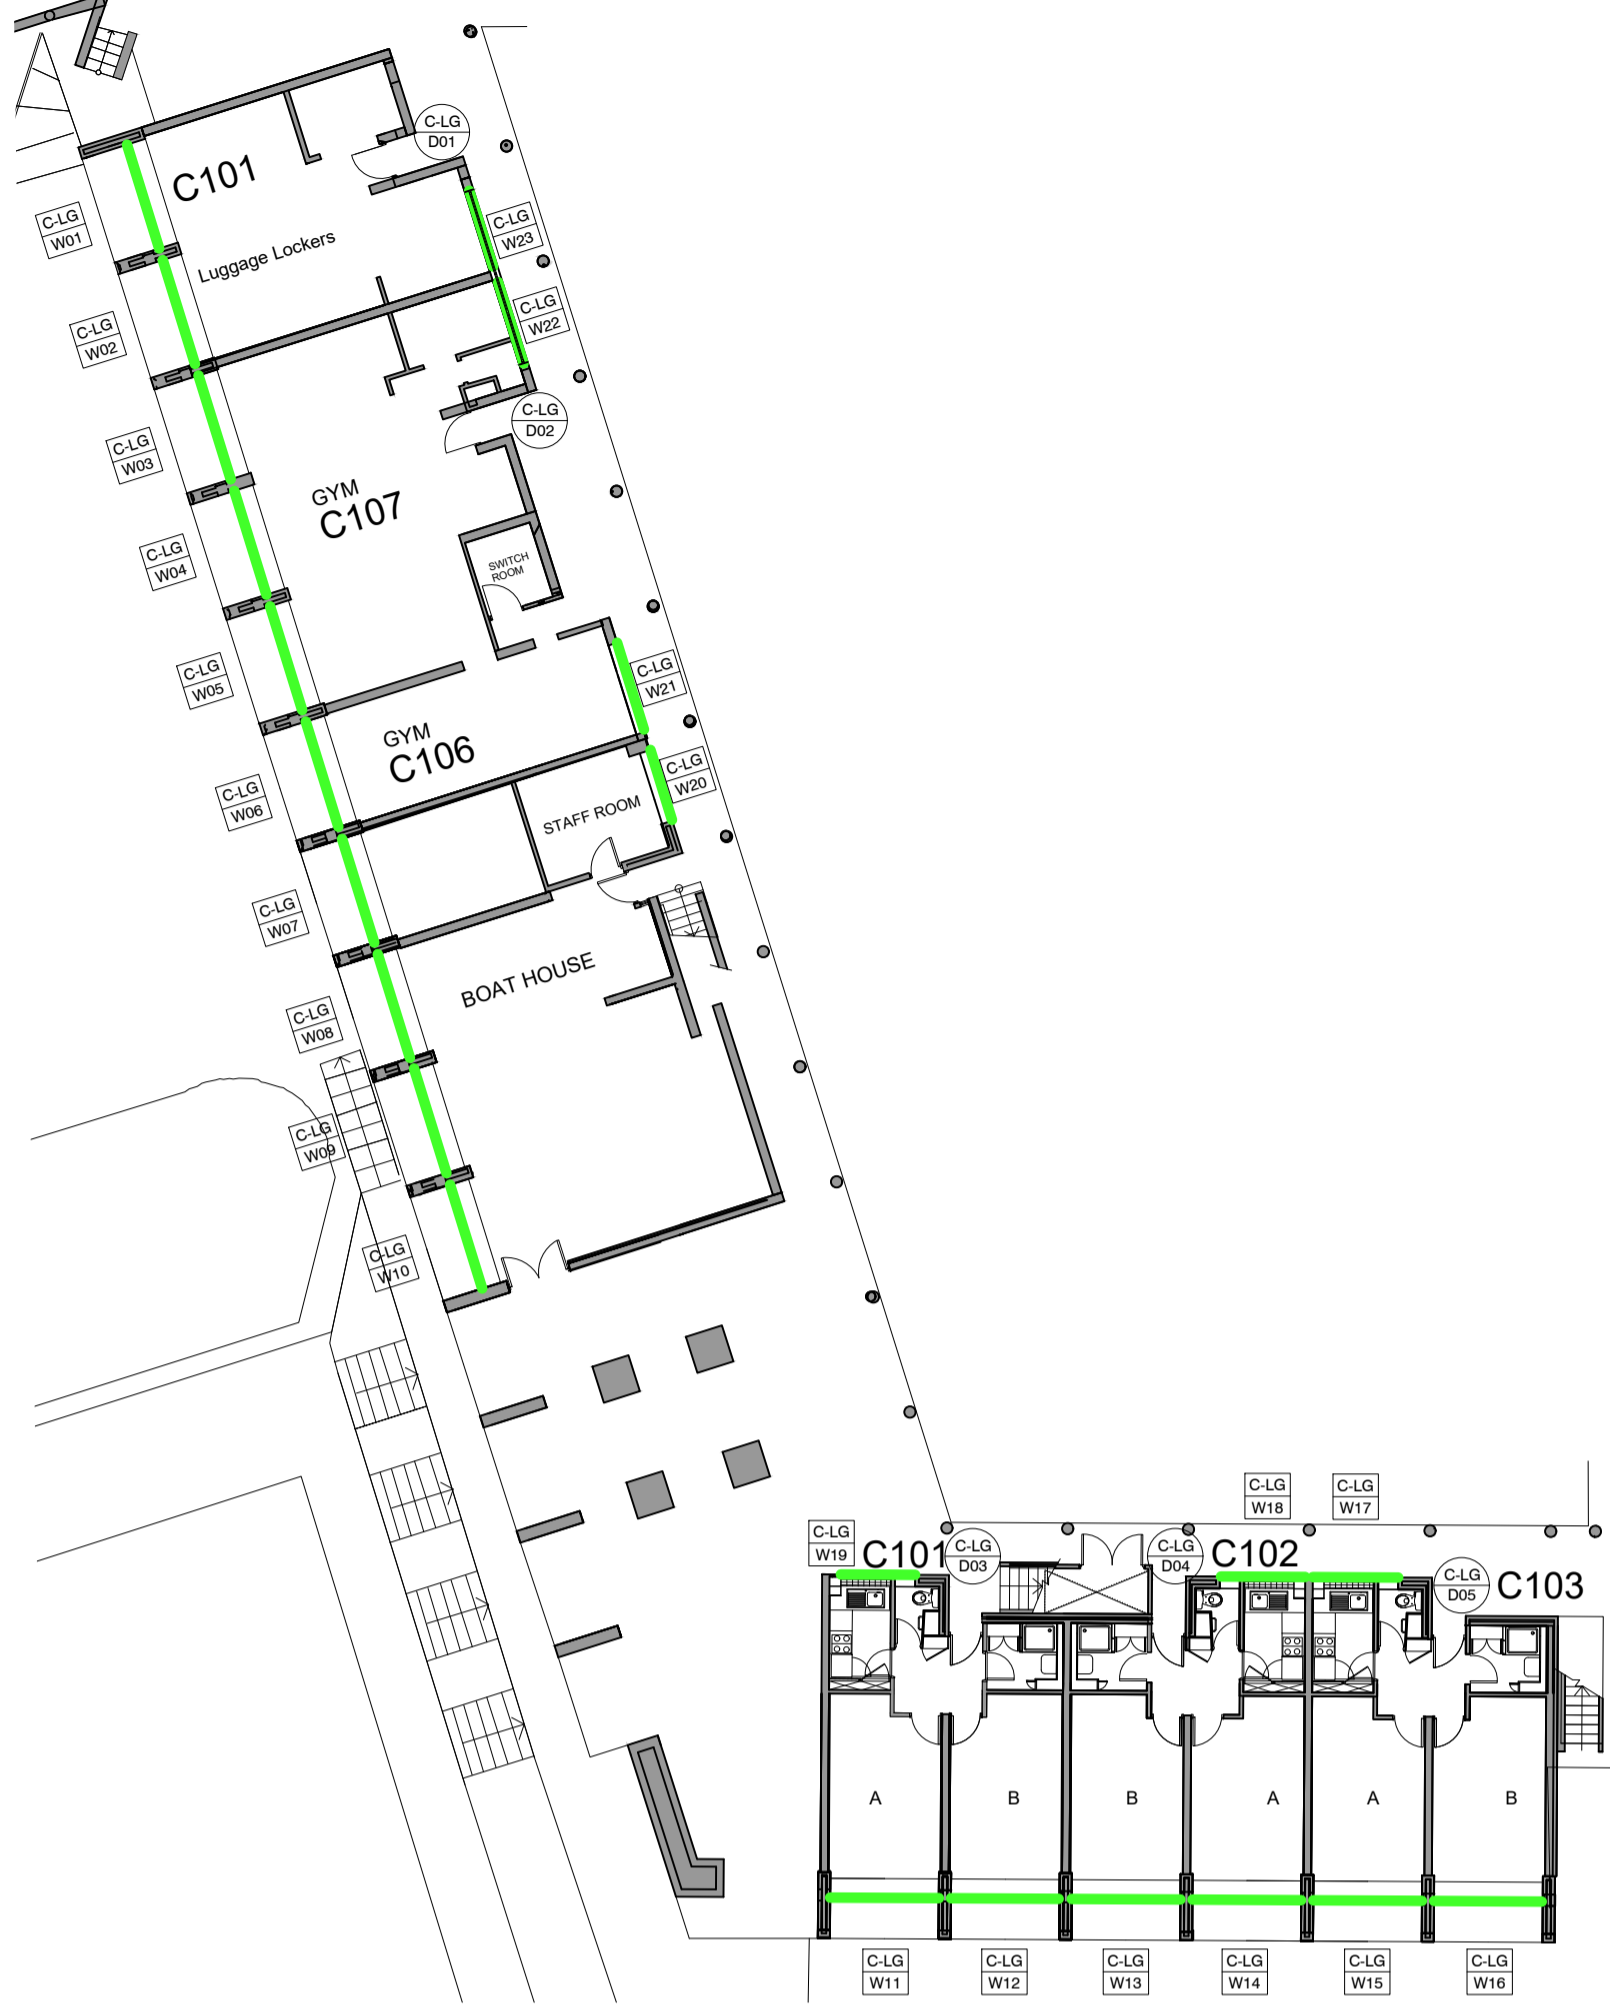


1 LOWER GROUND FLOOR  
1:200




2 UPPER GROUND FLOOR  
1:200

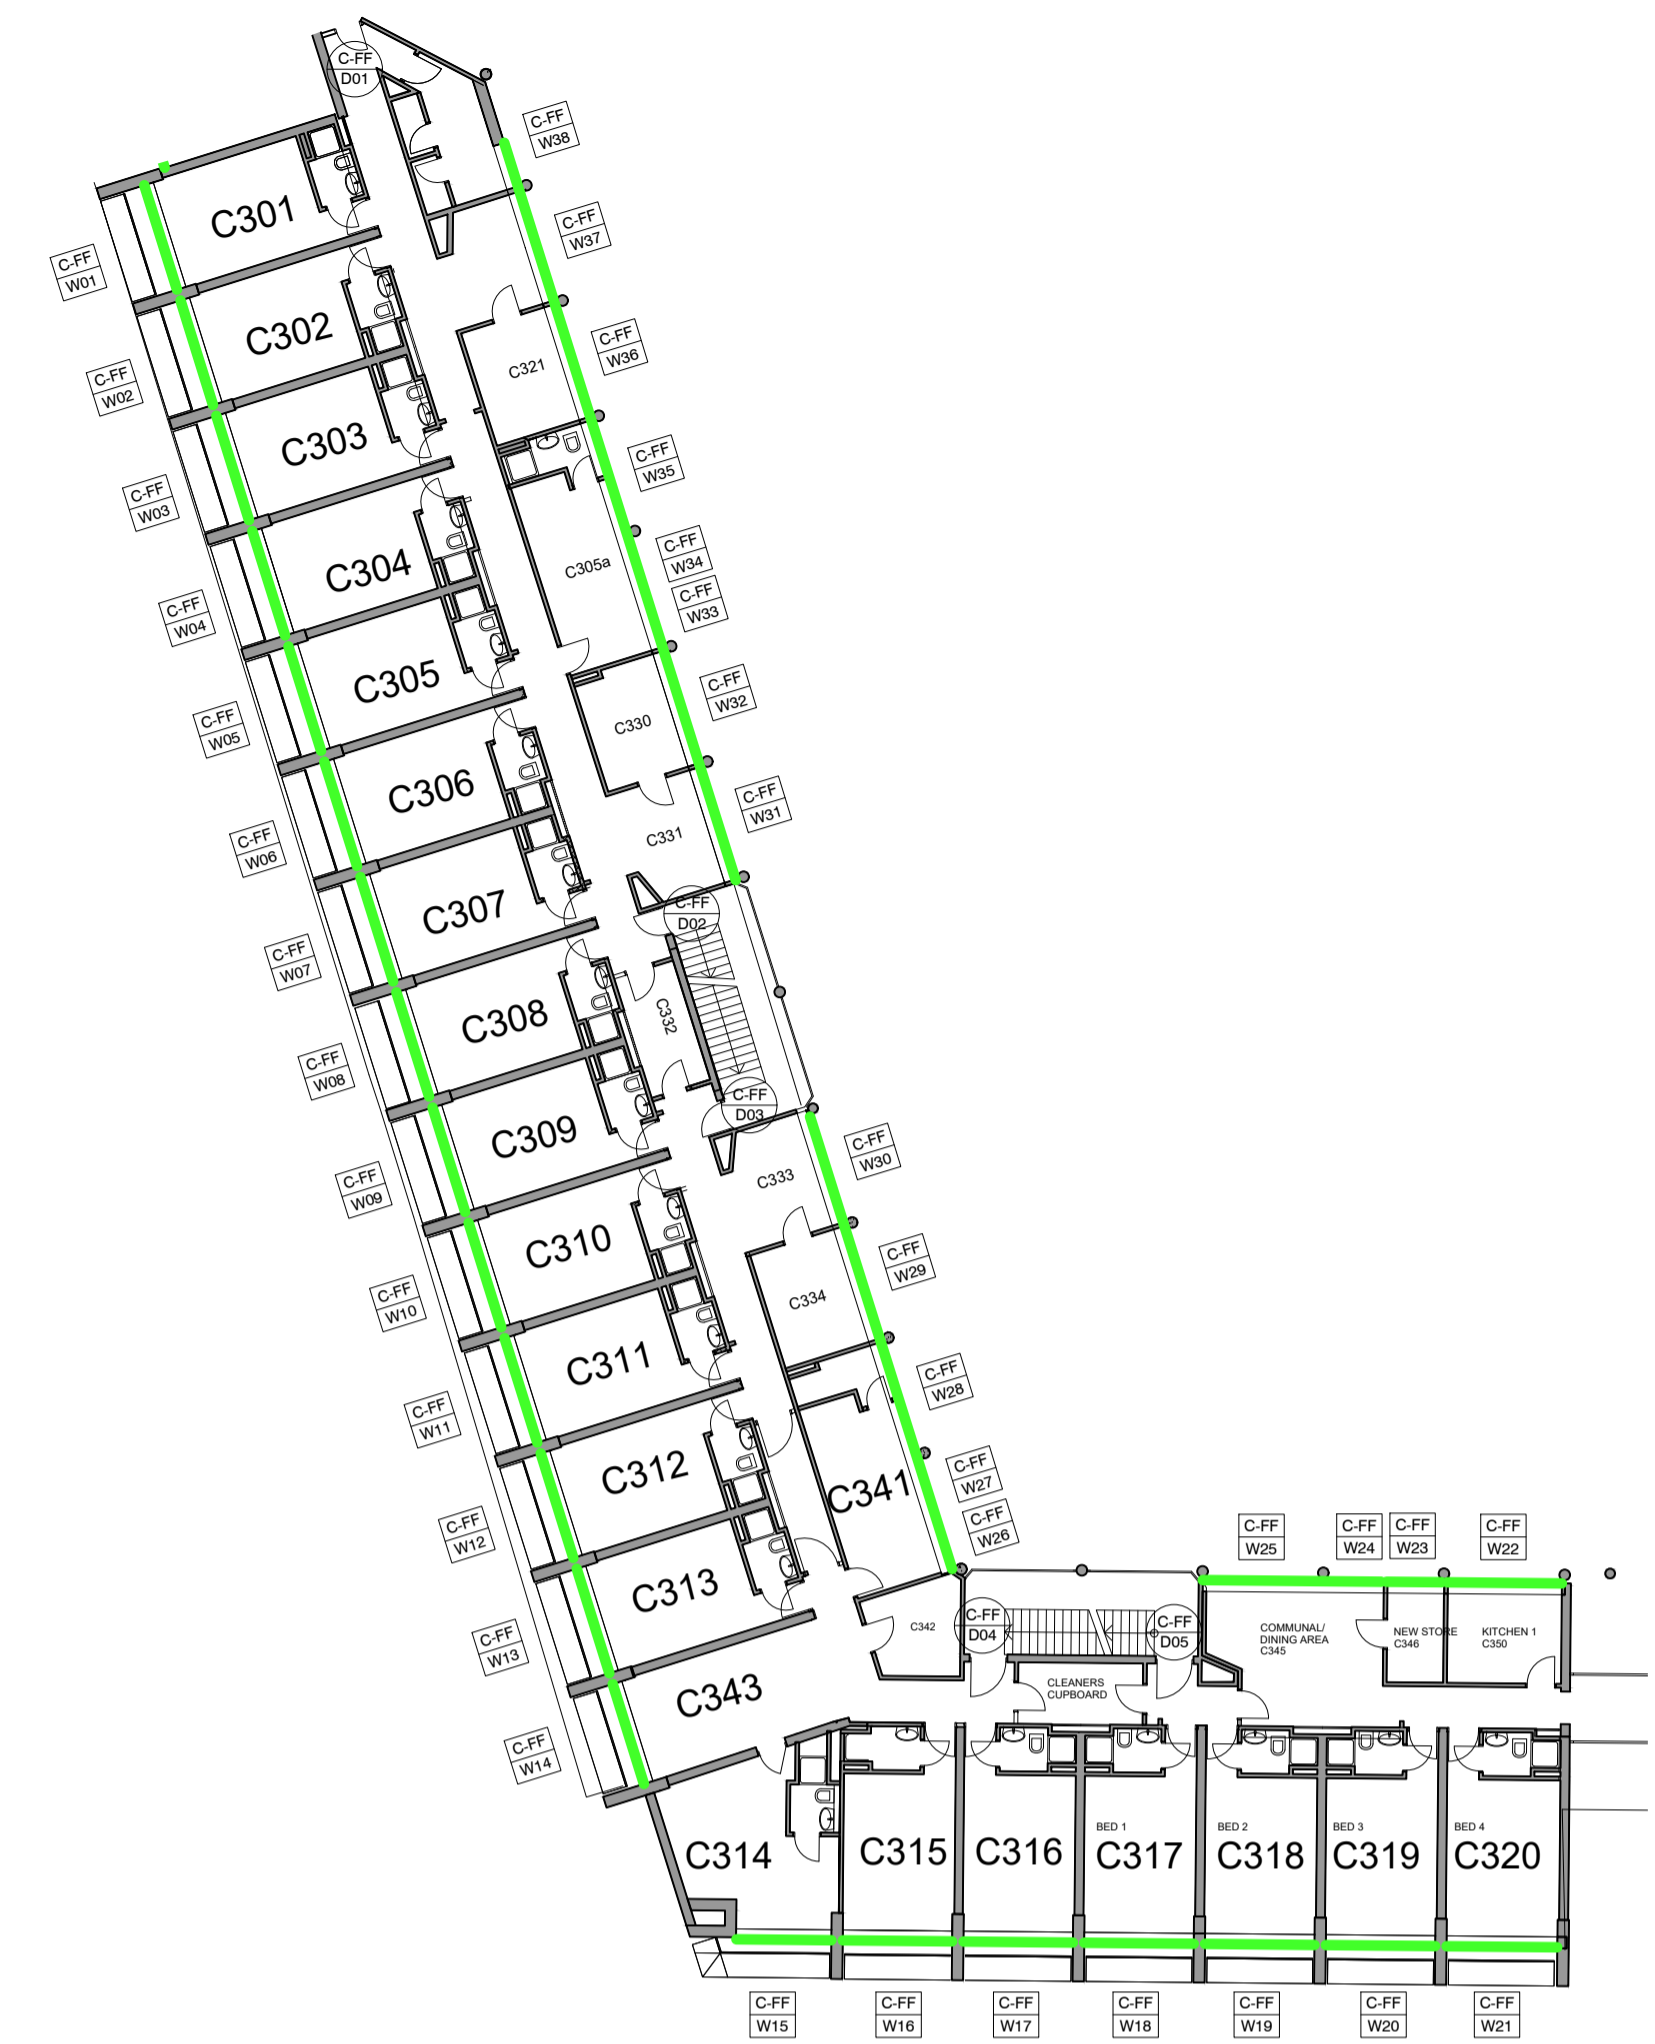


3 FIRST FLOOR  
1:200

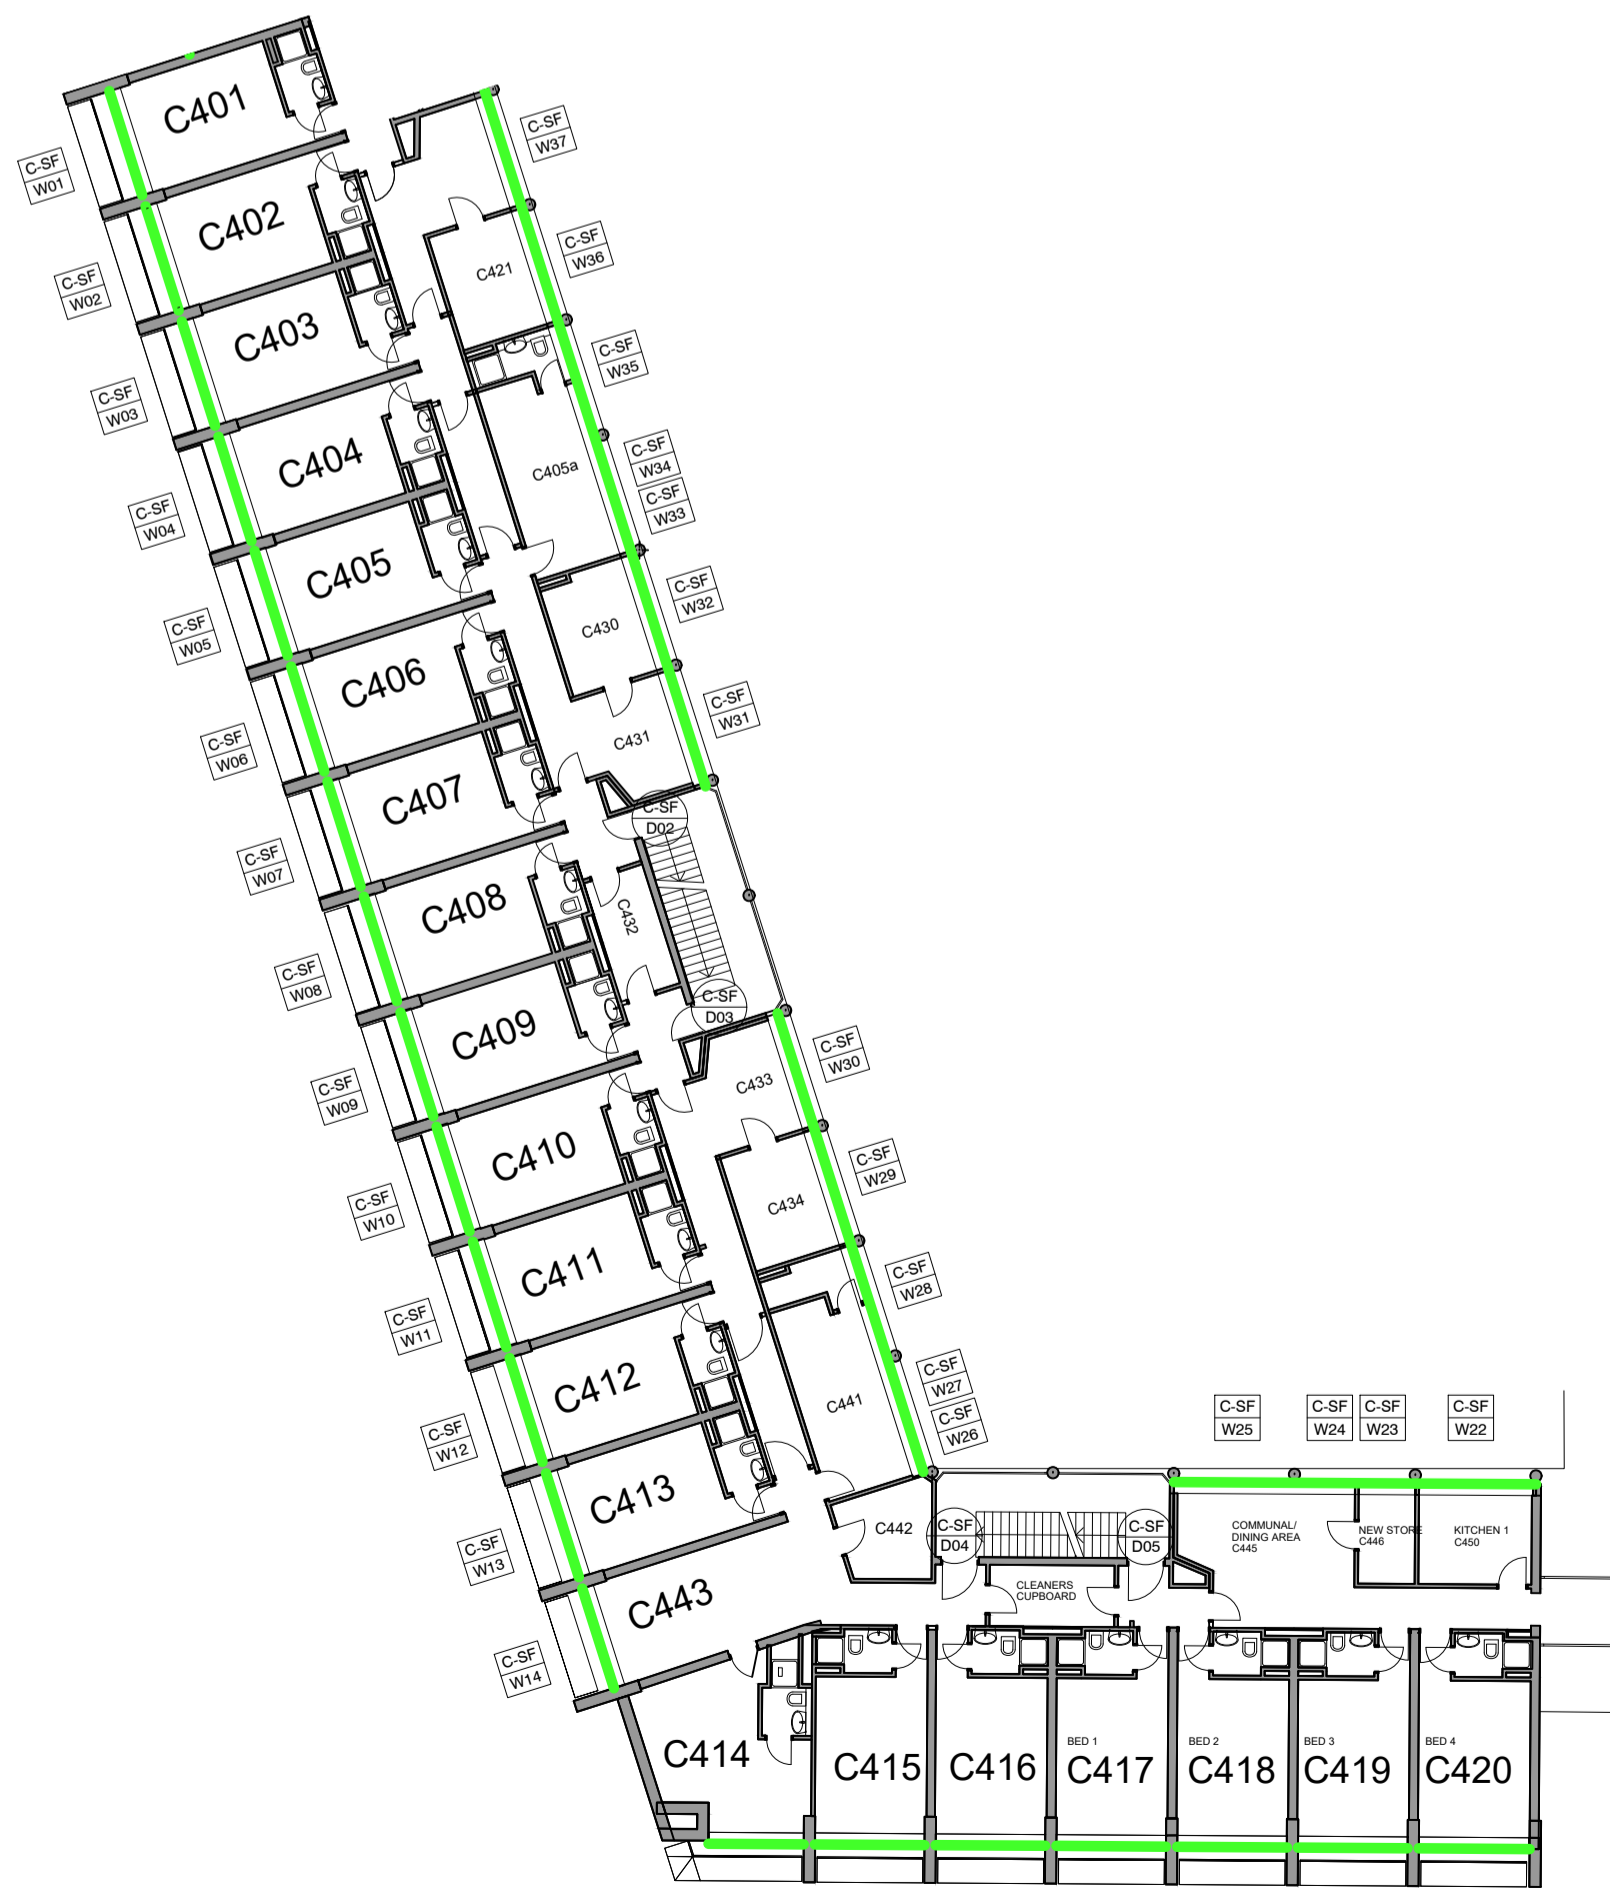

4 SECOND FLOOR  
1:200

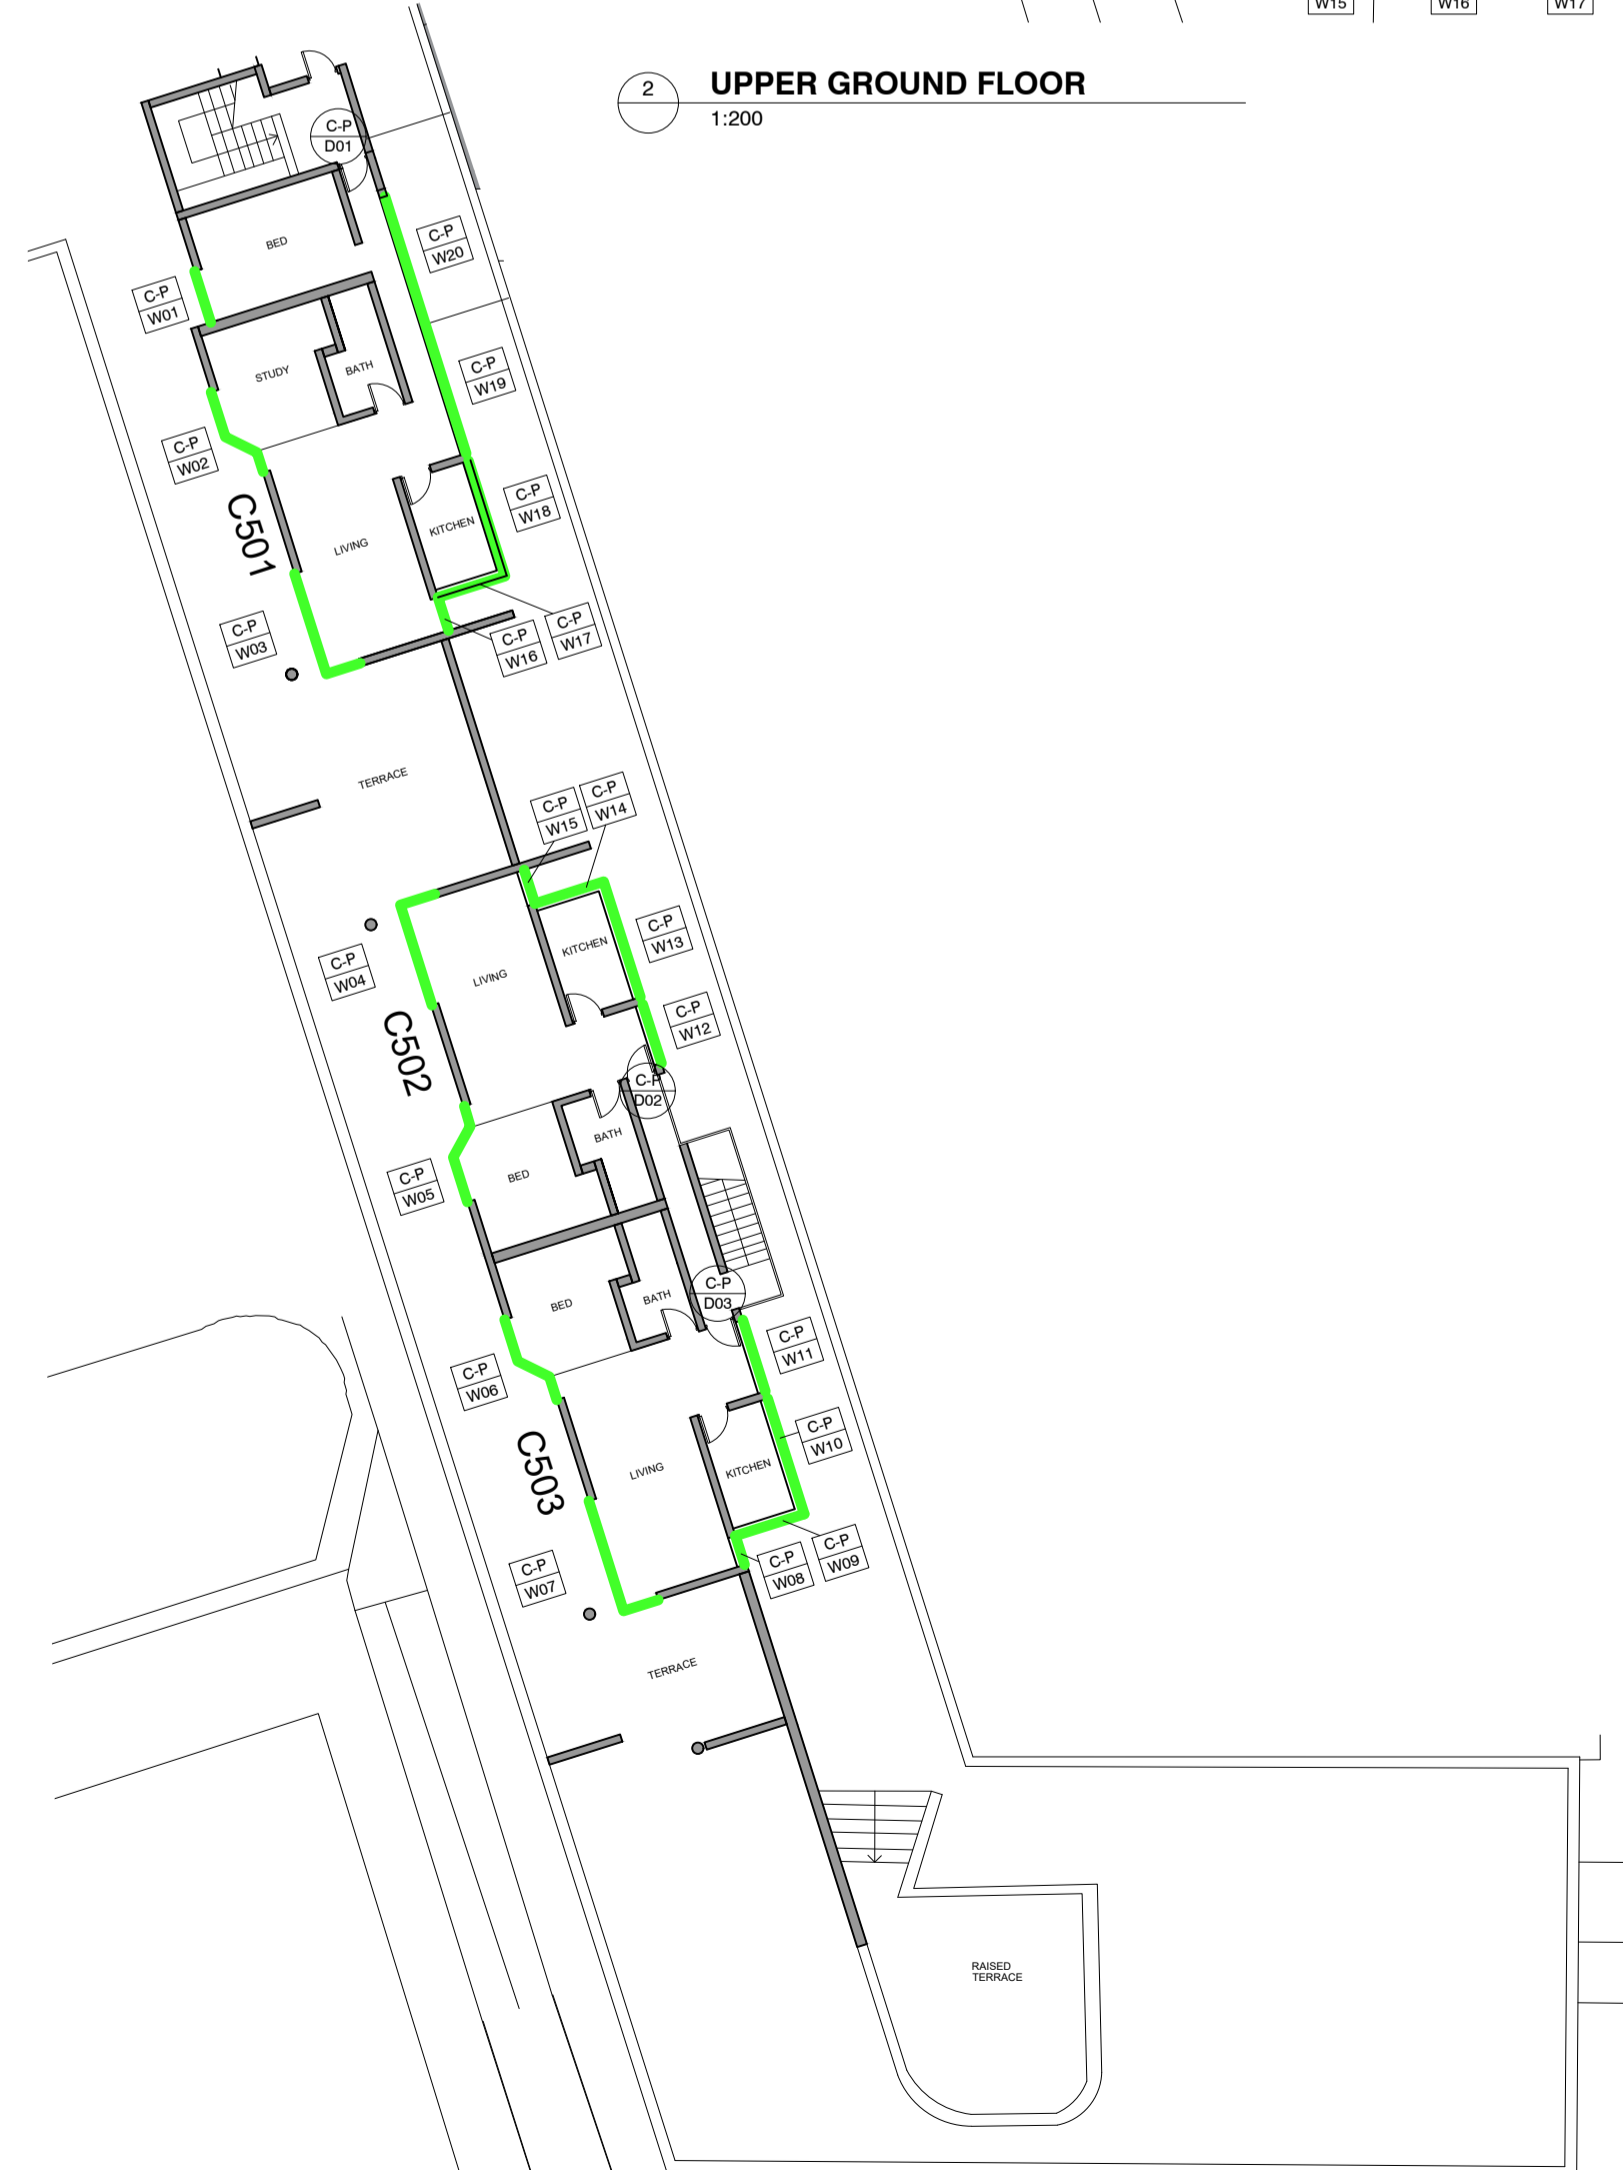

5 PENTHOUSE FLOOR  
1:200

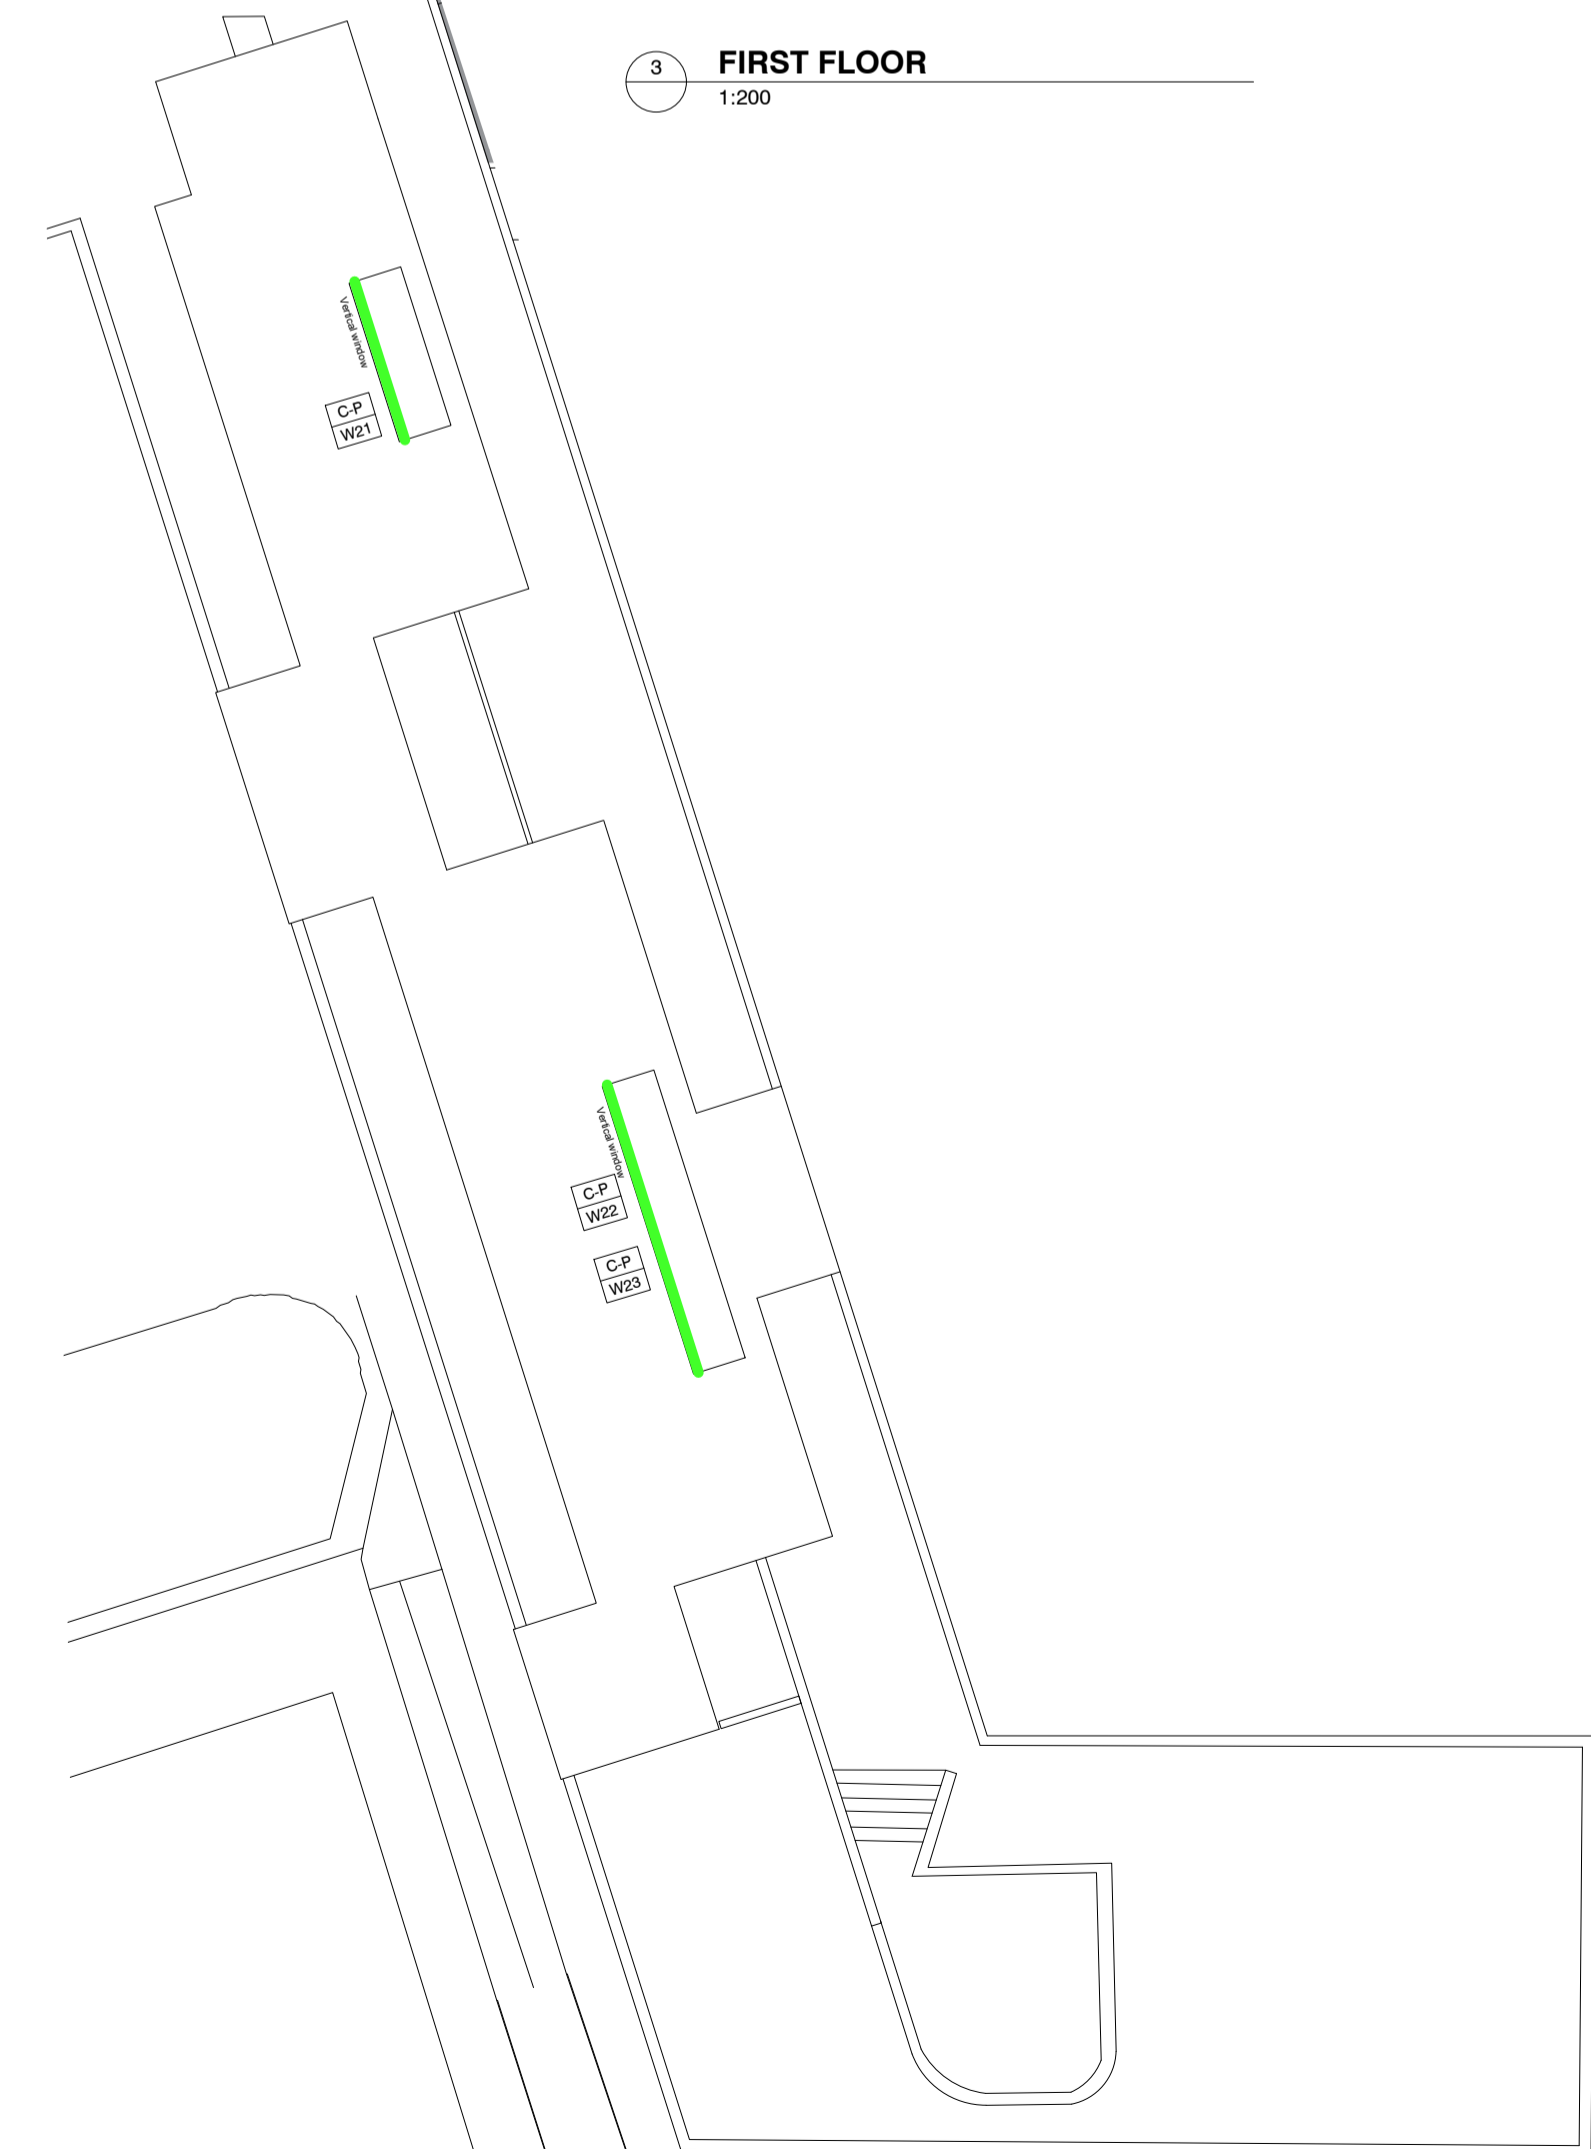

6 ROOF PLAN  
1:200

REV	DATE	NOTE
A	22.01.21	Planning application issue

PROJECT TITLE  
Wolfson College - Decarbonisation

DRAWING TITLE  
C-Block Existing Plans

DRAWING NO	SCALE	SHEET	DATE
PA-04	1:200	A1	22.01.21
DRAWN	CHKD	JOB NO	
SG	AD	20282	

**original** FIELD.  
architecture & landscape

Unit 5 Standringford House, 28 Chase Street, Oxford OX4 1BA  
T: 01865 723 083 E: mail@originalfield.com

Do not scale. Use figured dimensions only. All dimensions are approximate and should be checked on site prior to construction. Discrepancies must be reported immediately before proceeding. This drawing is confidential and is the intellectual property of Original Field of Architecture Ltd. It should not be reproduced or distributed to other parties without appropriate approval.

