




E-Block

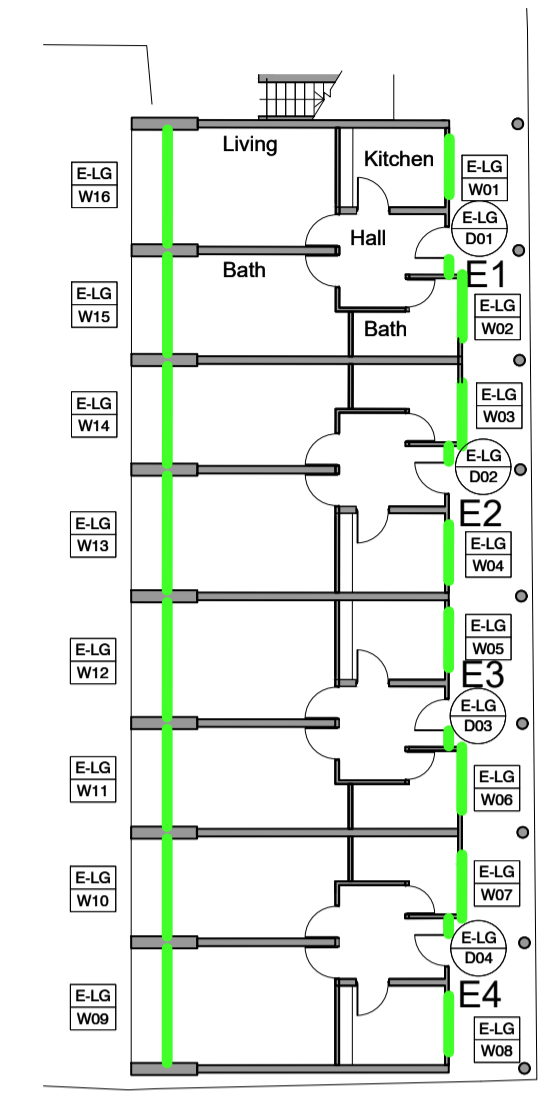


1 LOWER GROUND FLOOR
1:200

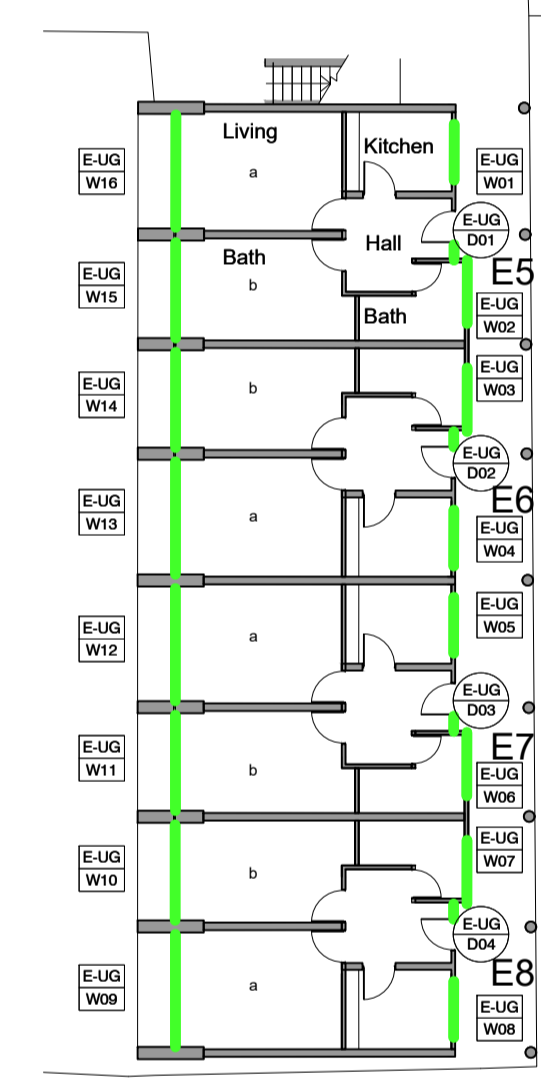

2 UPPER GROUND FLOOR
1:200

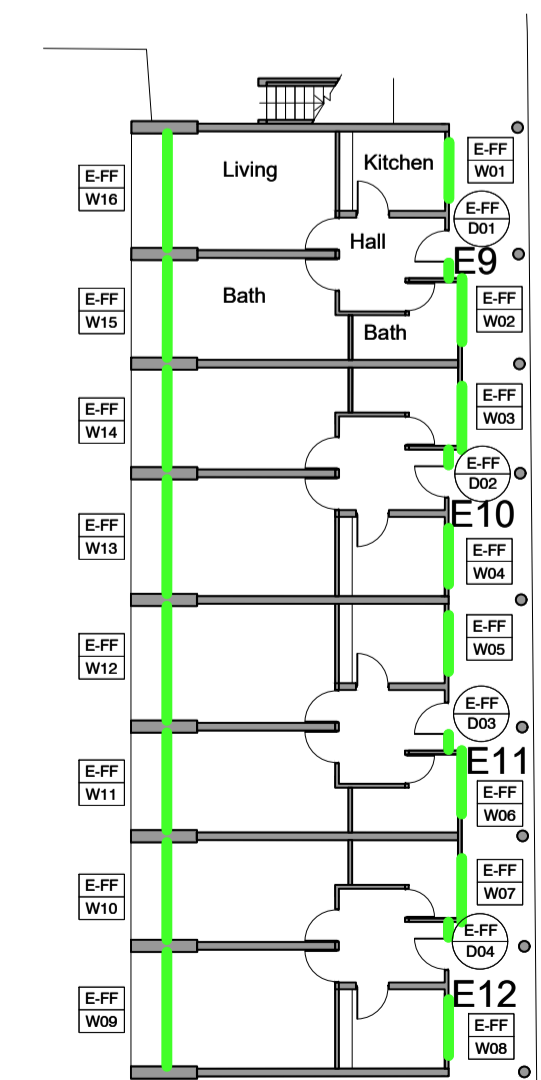


3 GROUND FLOOR
1:200

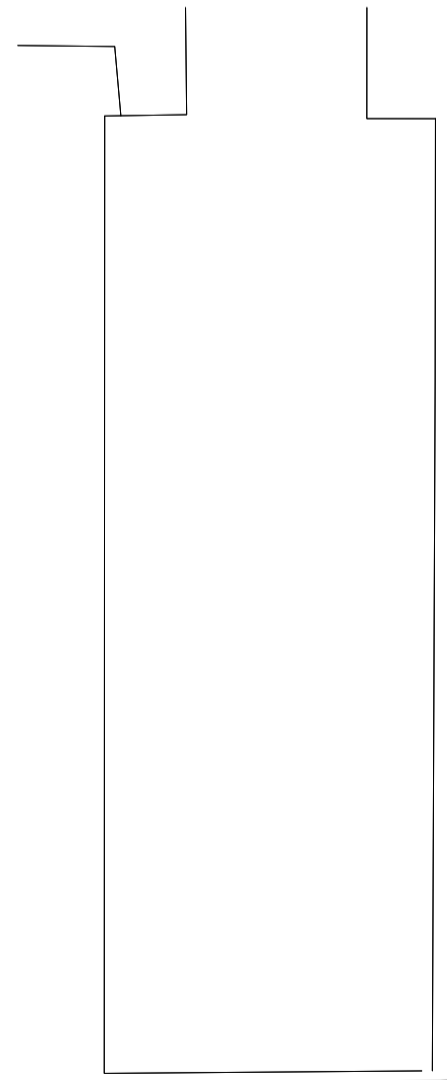


4 ROOF PLAN
1:200


F-Block

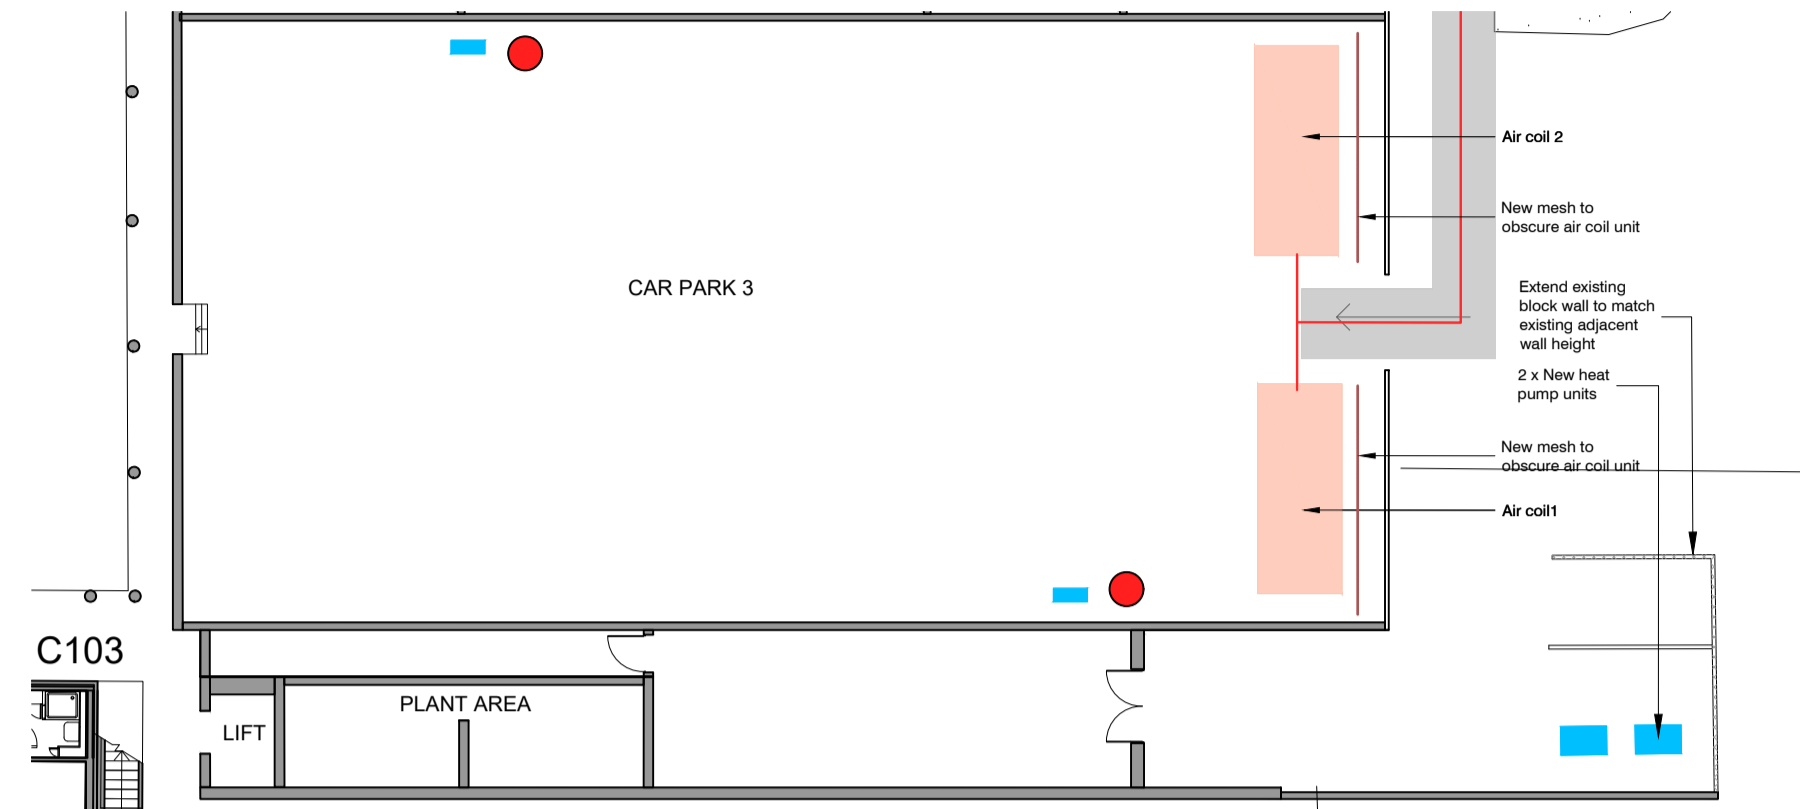


5 LOWER GROUND FLOOR
1:200

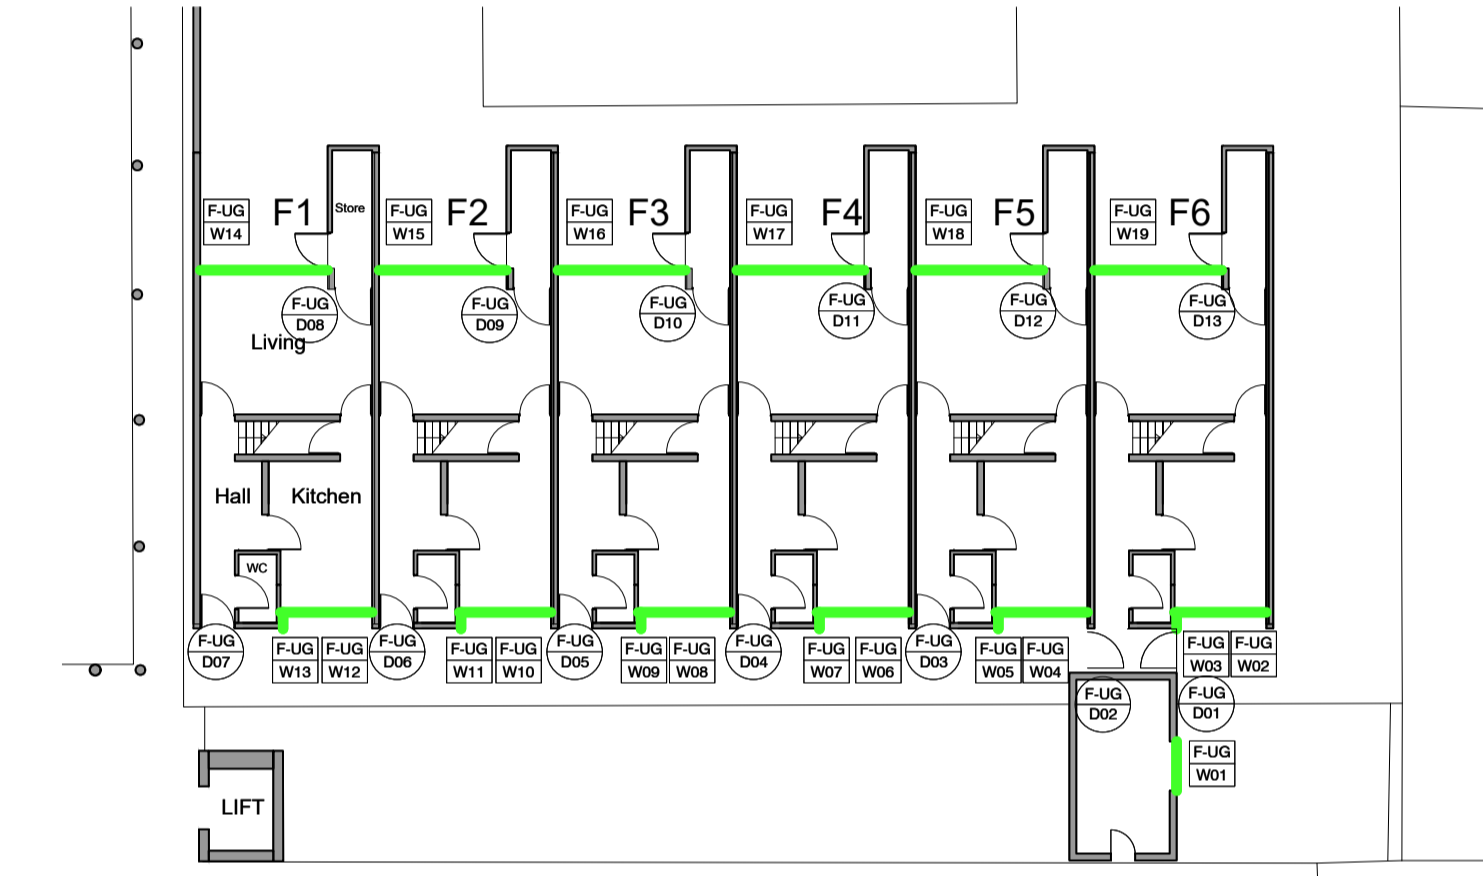

6 UPPER GROUND FLOOR
1:200

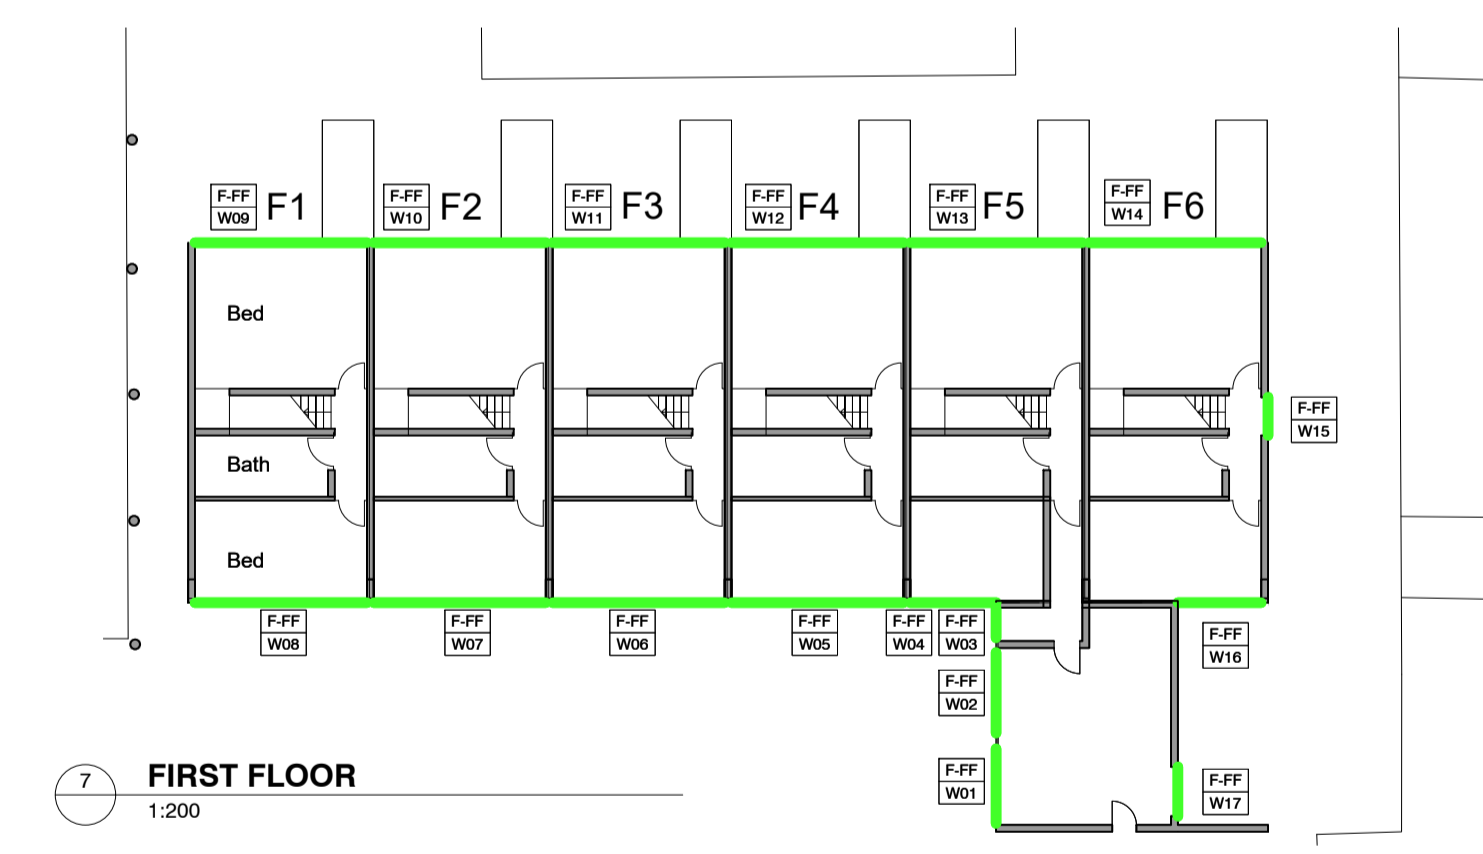


7 FIRST FLOOR
1:200

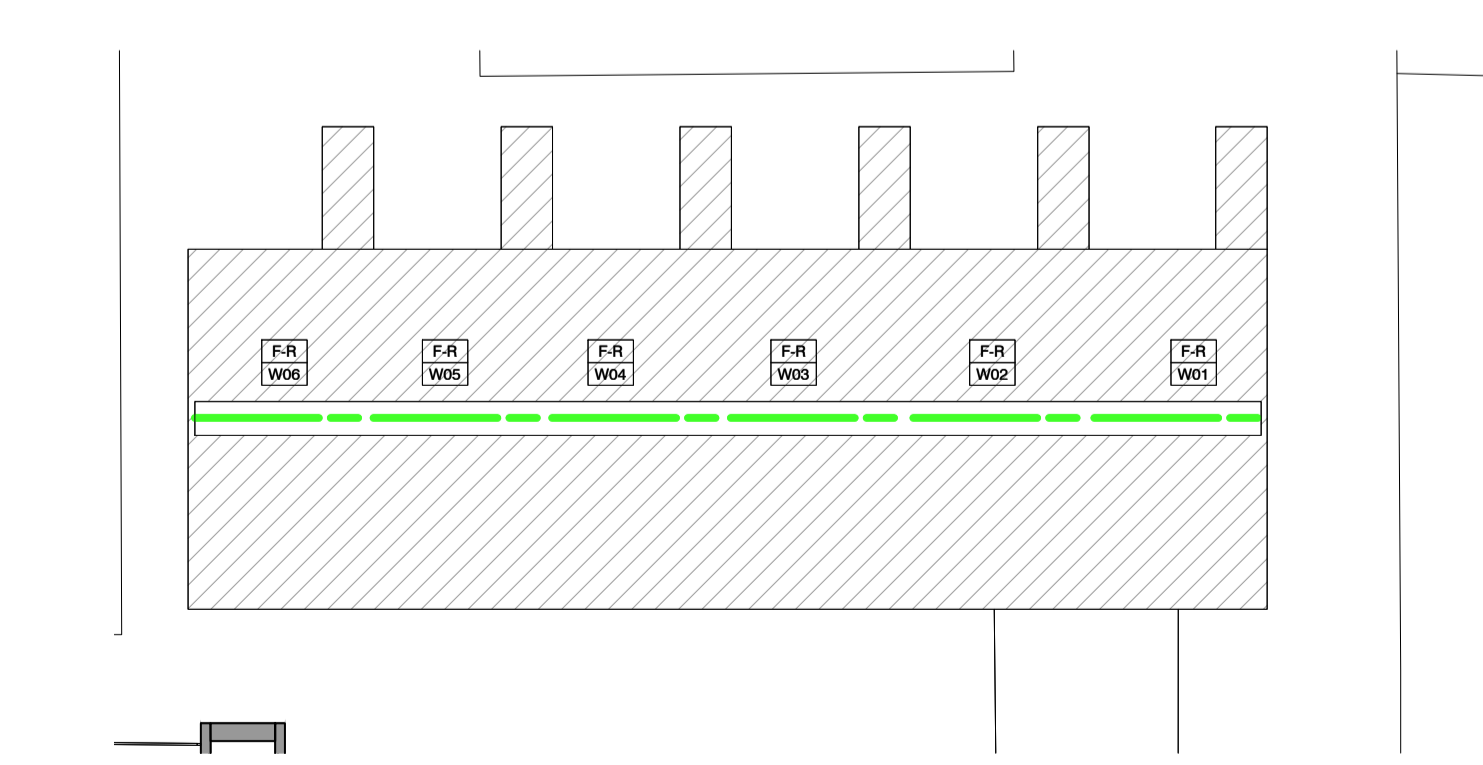


8 ROOF PLAN
1:200


G-Block

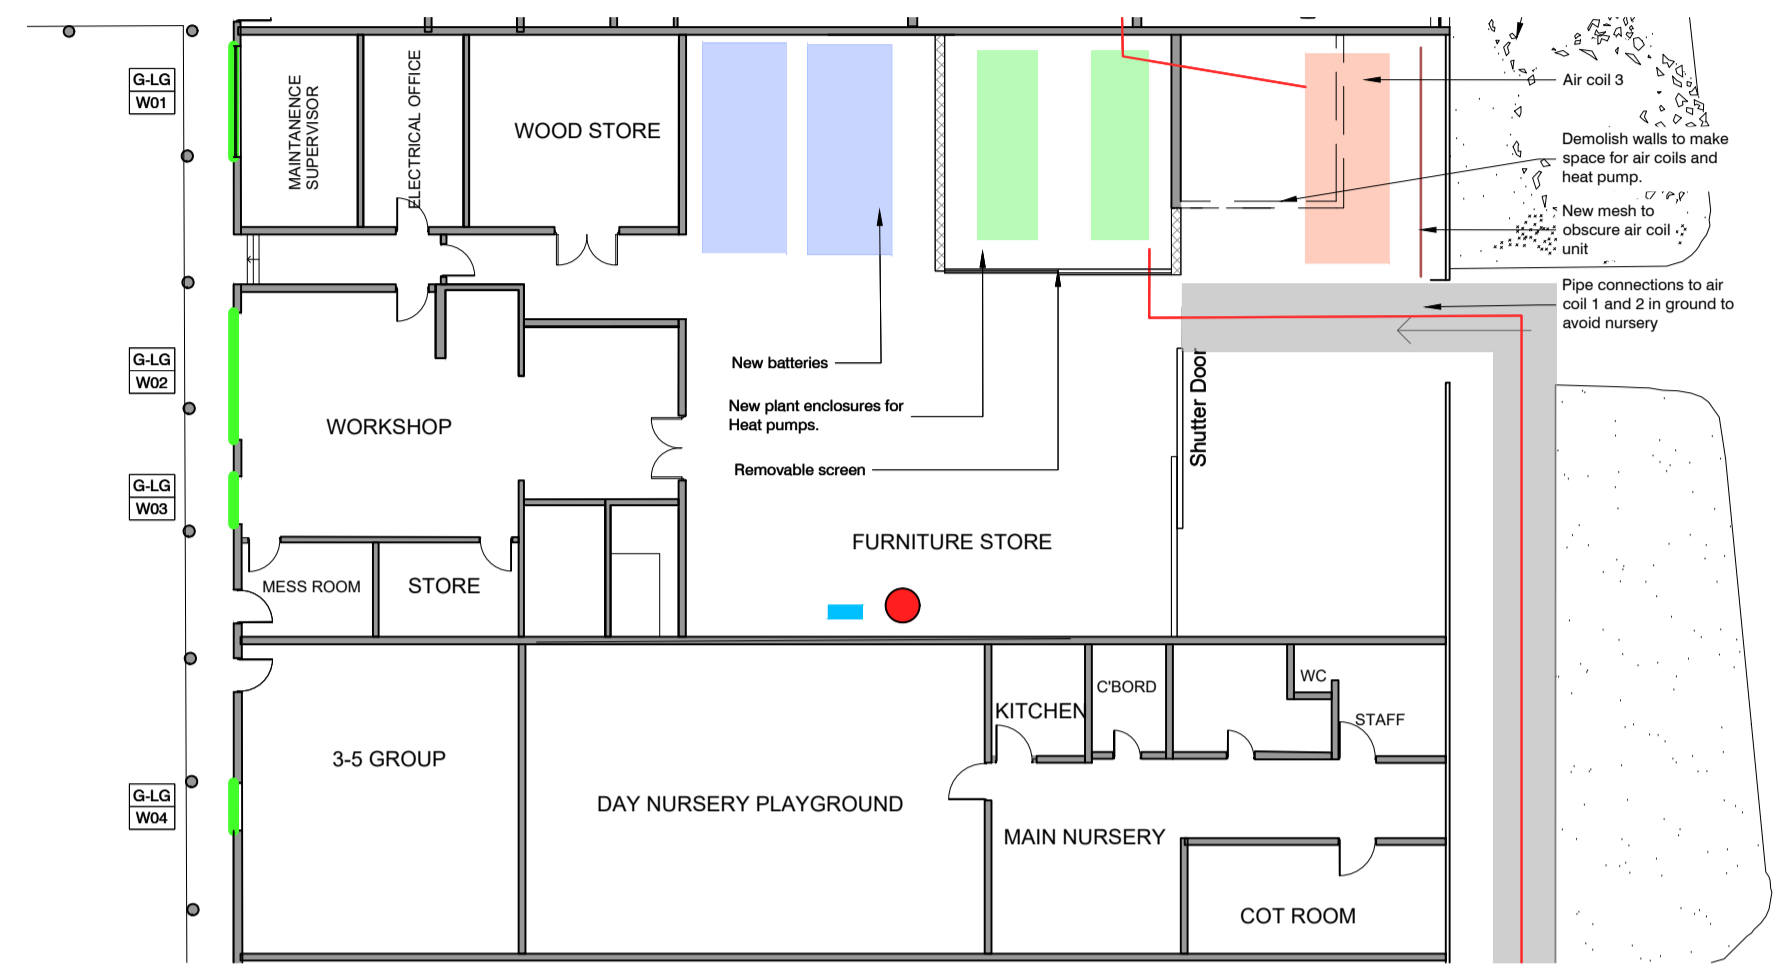


9 LOWER GROUND FLOOR
1:200

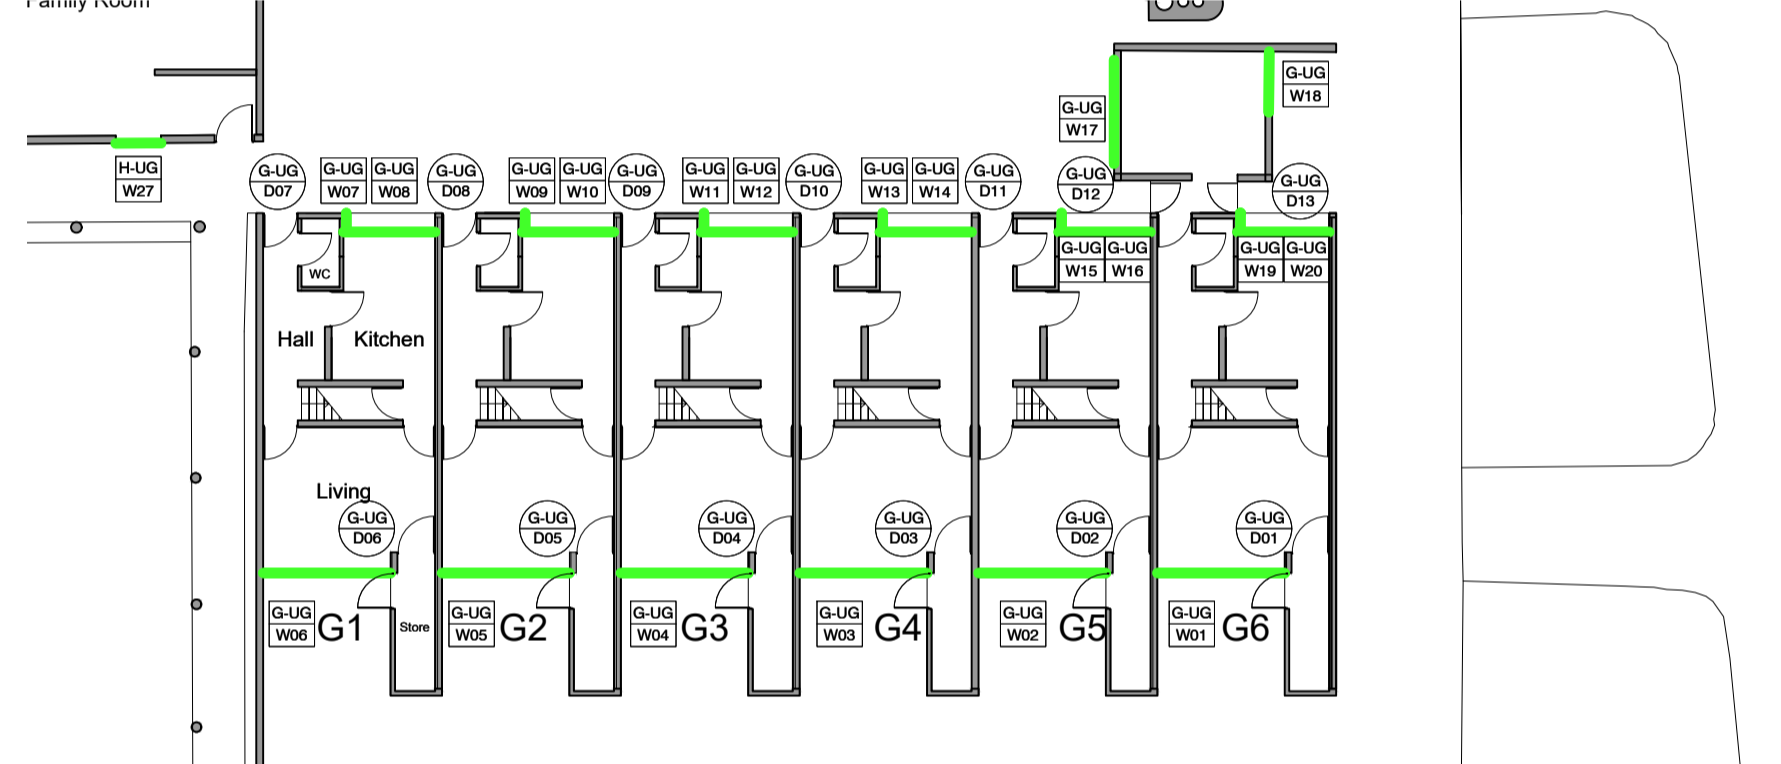

10 UPPER GROUND FLOOR
1:200

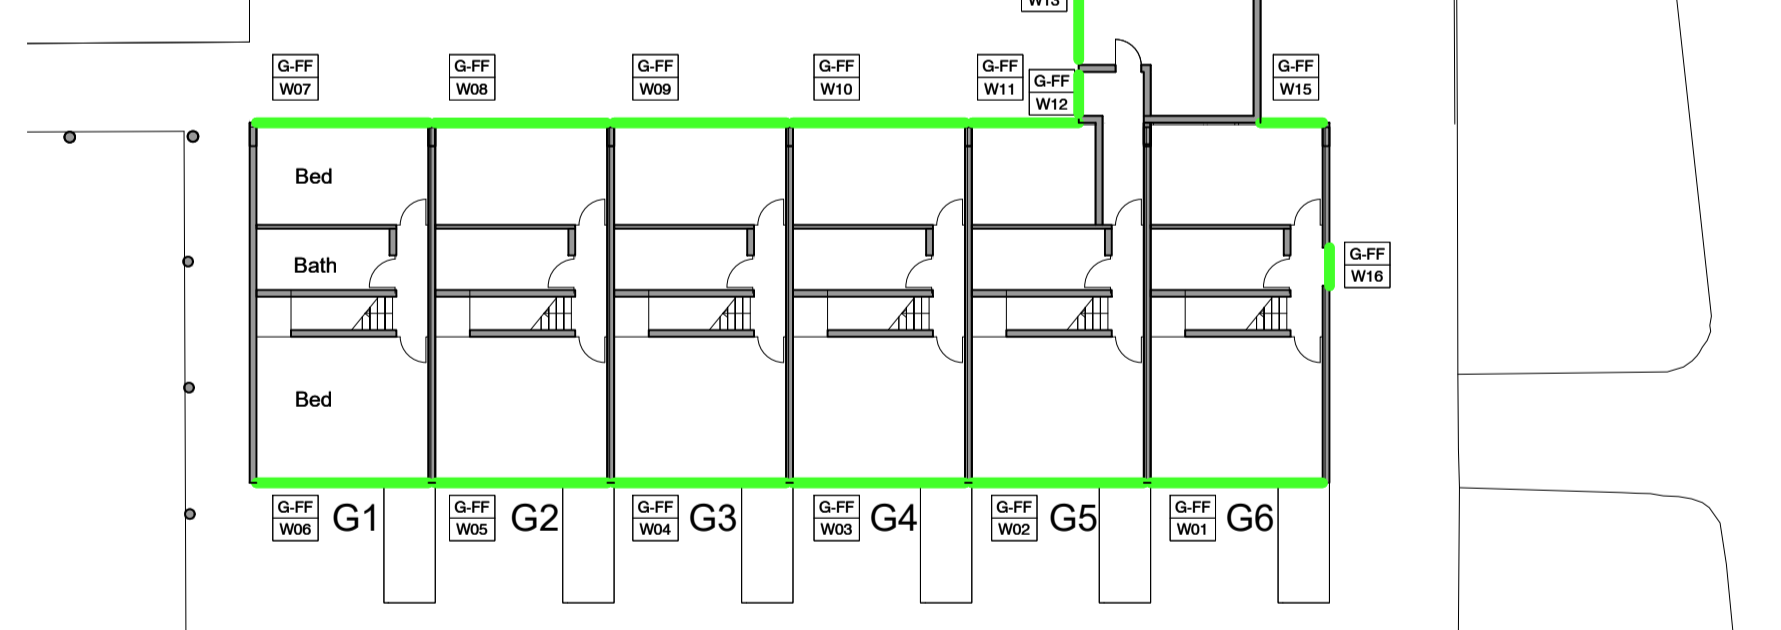

11 FIRST FLOOR
1:200

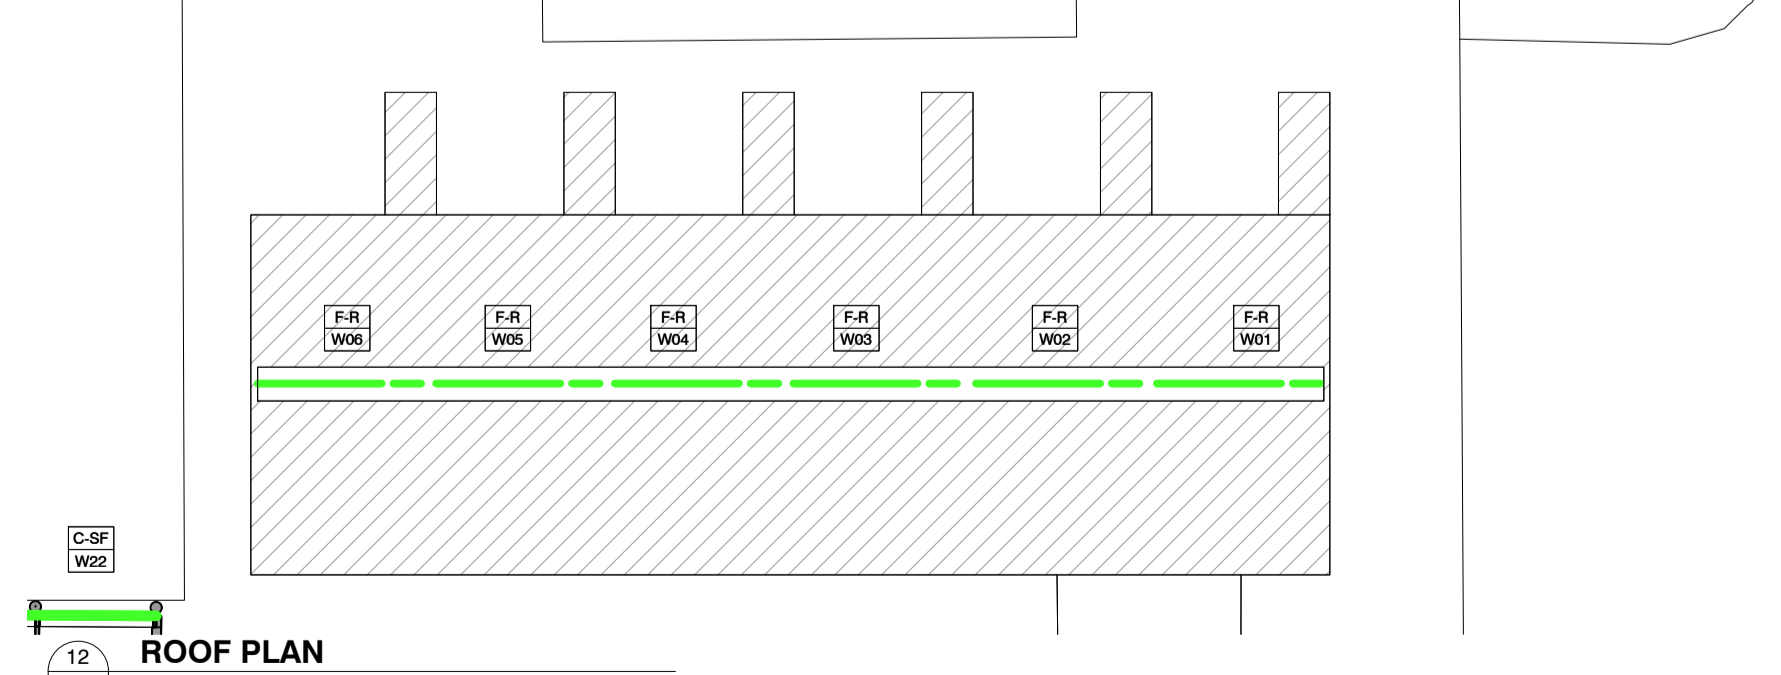

12 ROOF PLAN
1:200

Existing flat roof membrane to be removed and replaced

A 22.01.21 Planning application issue
 REV DATE NOTE
 PROJECT TITLE
Wolfson College - Decarbonisation
 DRAWING TITLE
E,F,G-Block Proposed Plans
 DRAWING NO
PA-15
 SCALE
 1:200
 SHEET
 A1
 DATE
 22.01.21
 DRAWN
 SG
 CHKO
 AD
 JOB NO
 20282
original FIELD.
 architecture & landscape
 Unit 5 Standringford House, 28 Caw Street, Colindale, London NW9 1BA
 T: 01866 723 083 E: mail@originalfield.com
 Do not scale. Use figured dimensions only. All dimensions are approximate and should be checked on site prior to construction. Discrepancies must be reported immediately before proceeding. This drawing is confidential and is the intellectual property of Original Field of Architecture Ltd. It should not be reproduced or distributed to other parties without appropriate approval.

