



A-Block

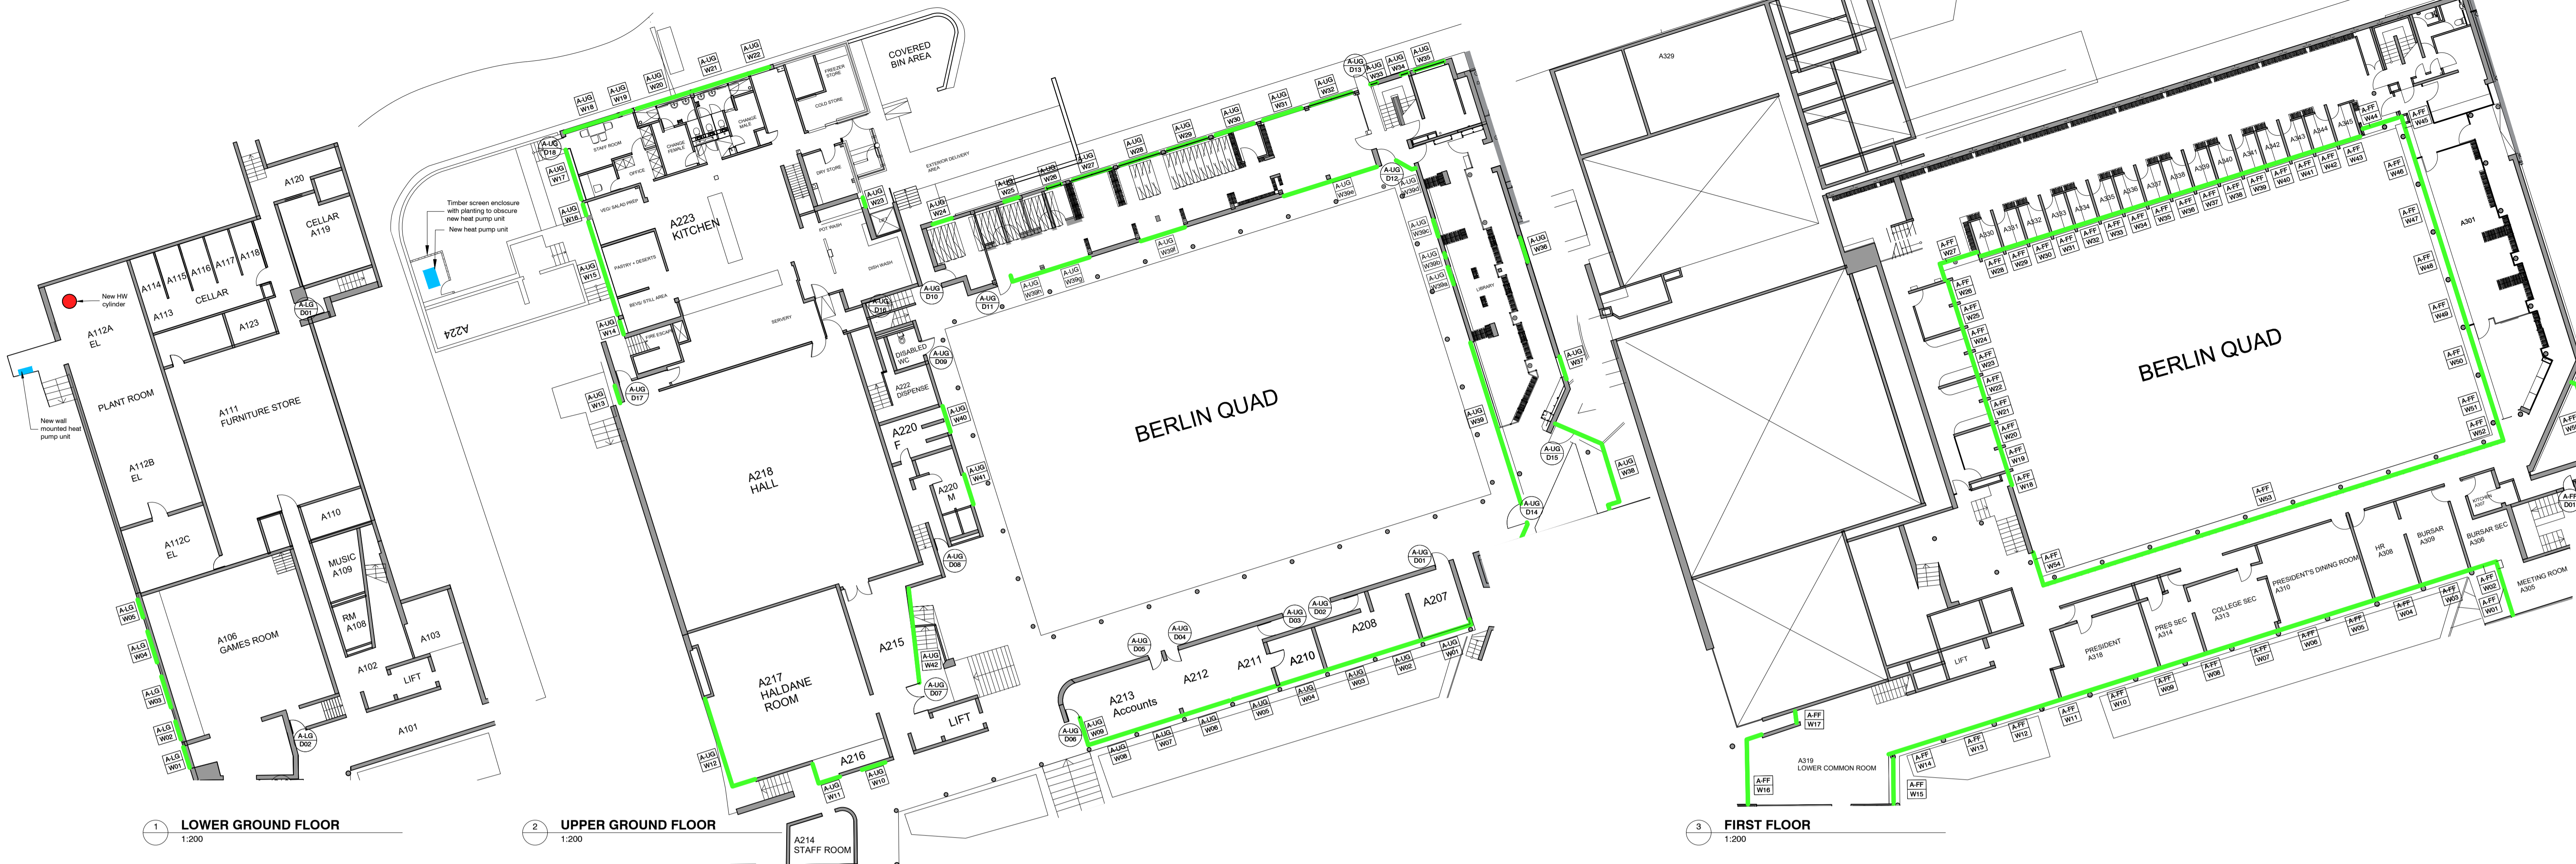


1 LOWER GROUND FLOOR
1:200

2 UPPER GROUND FLOOR
1:200

3 FIRST FLOOR
1:200

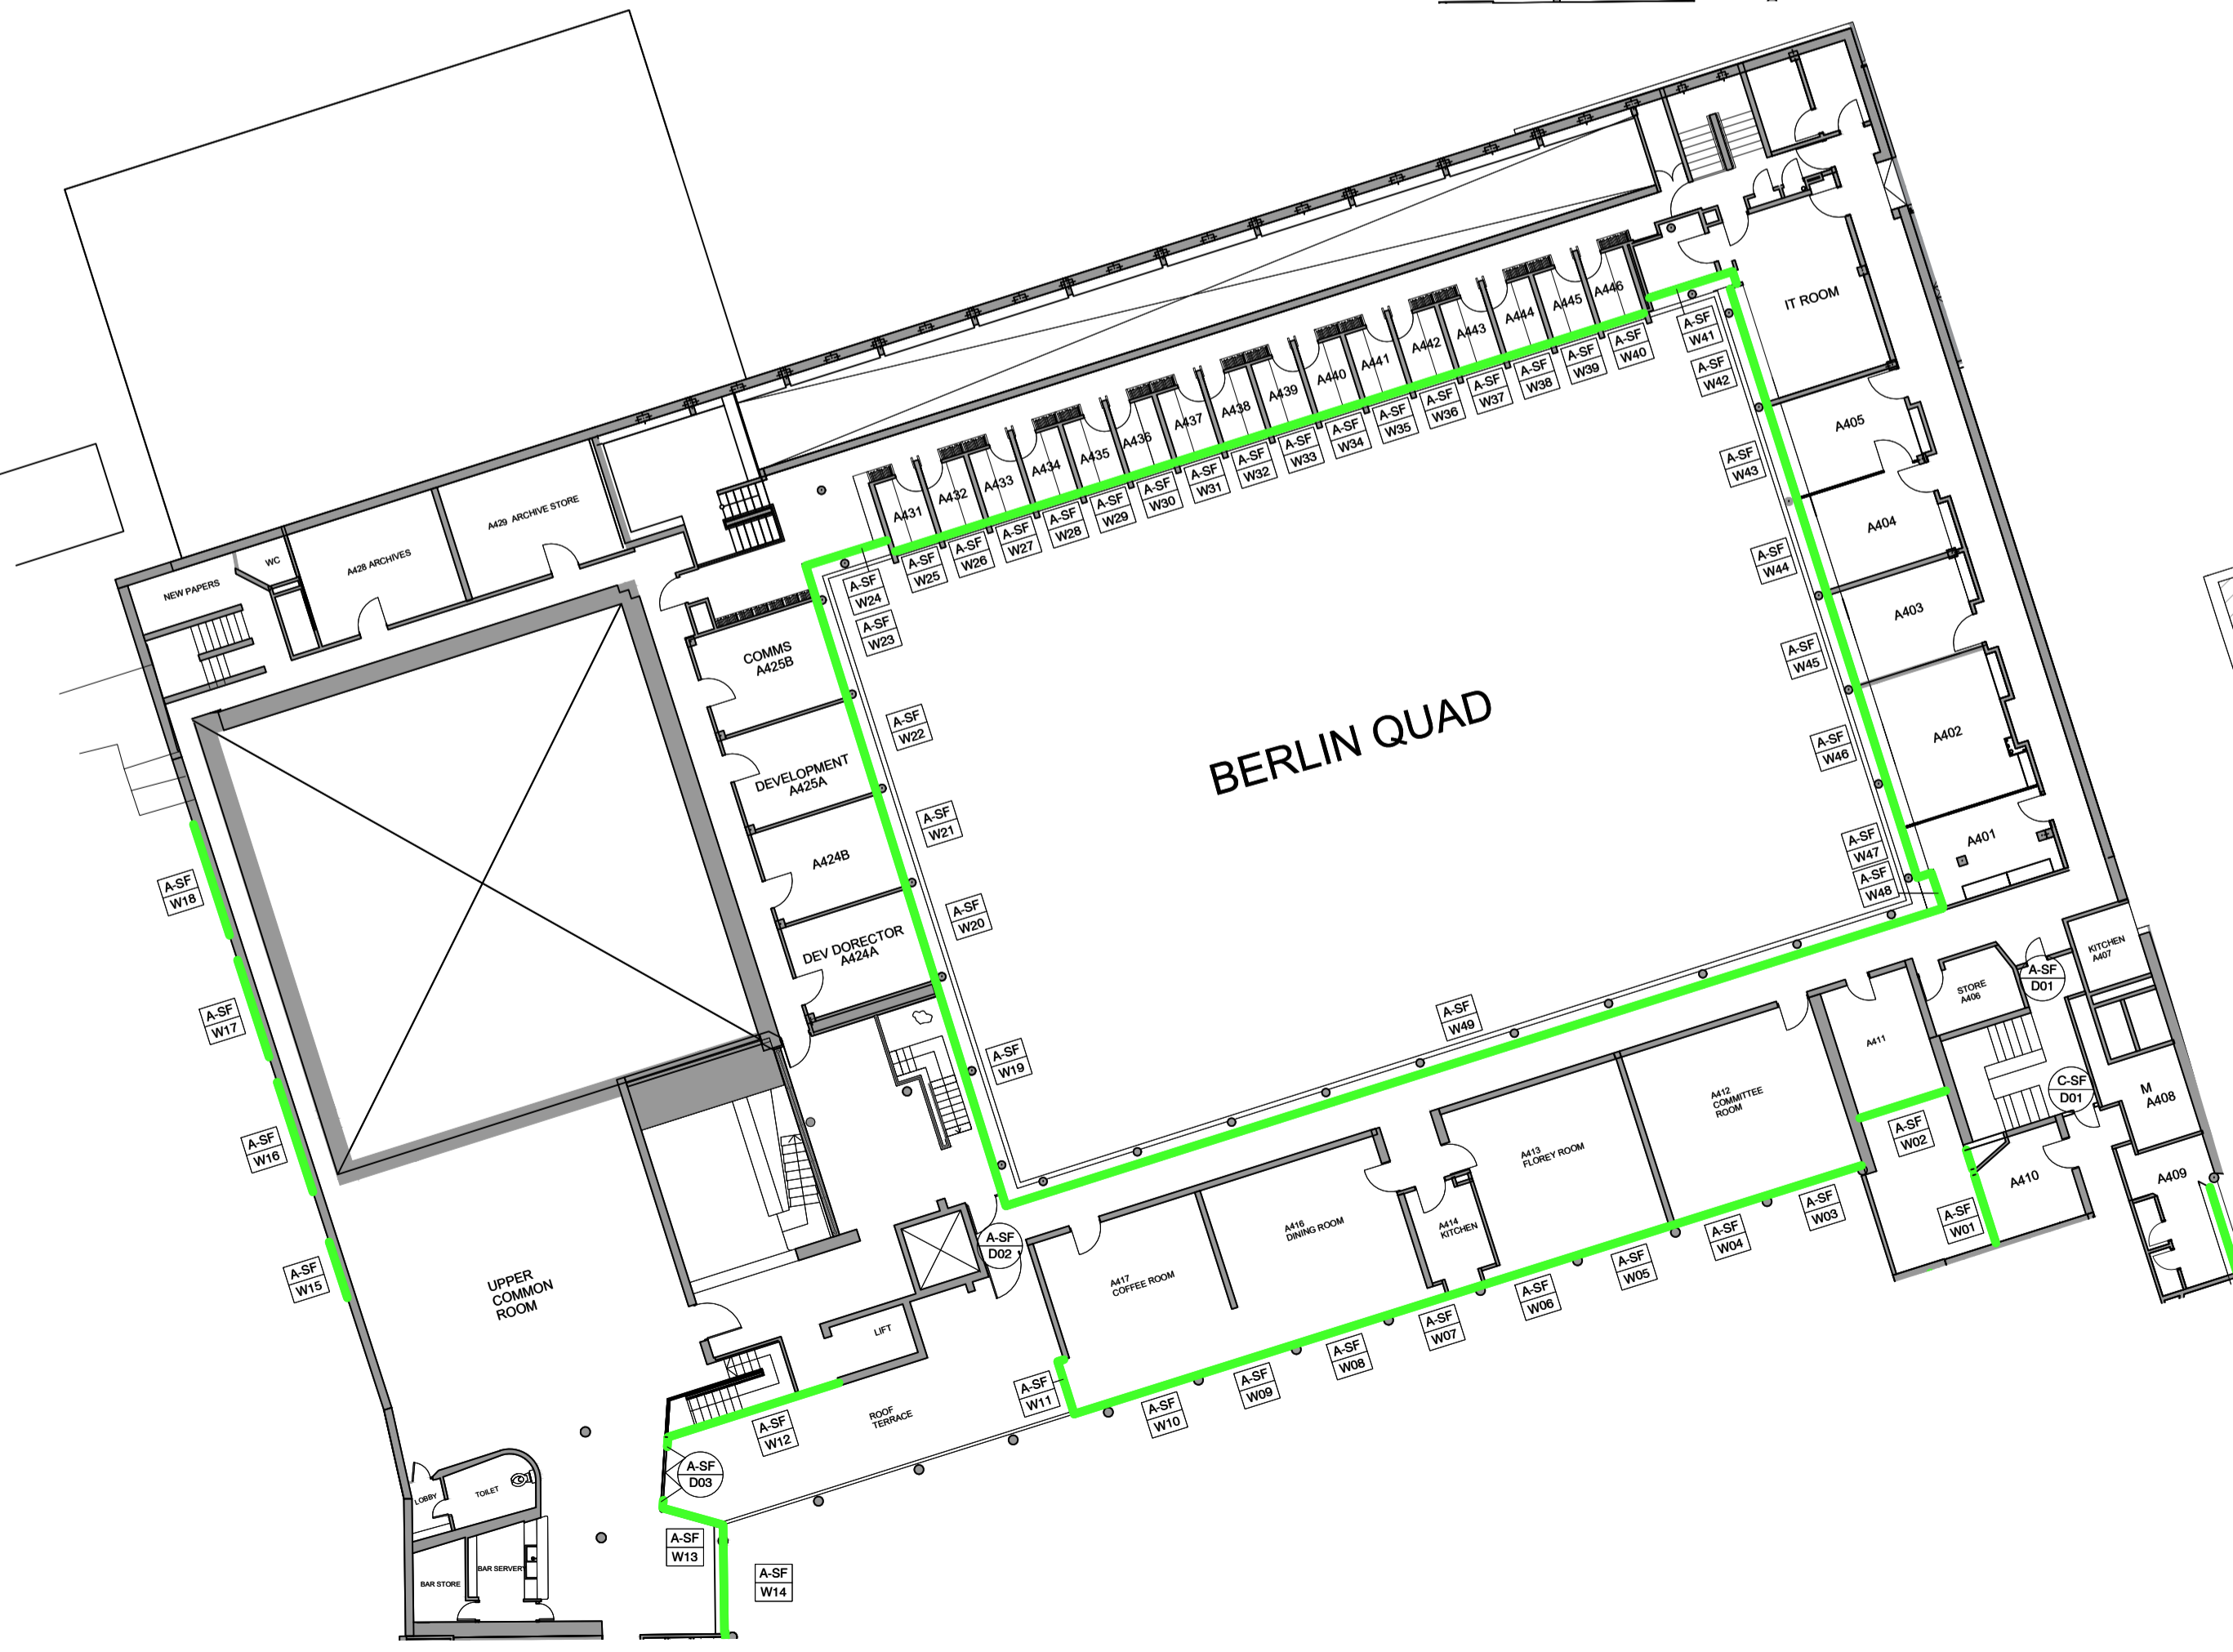

4 SECOND FLOOR
1:200

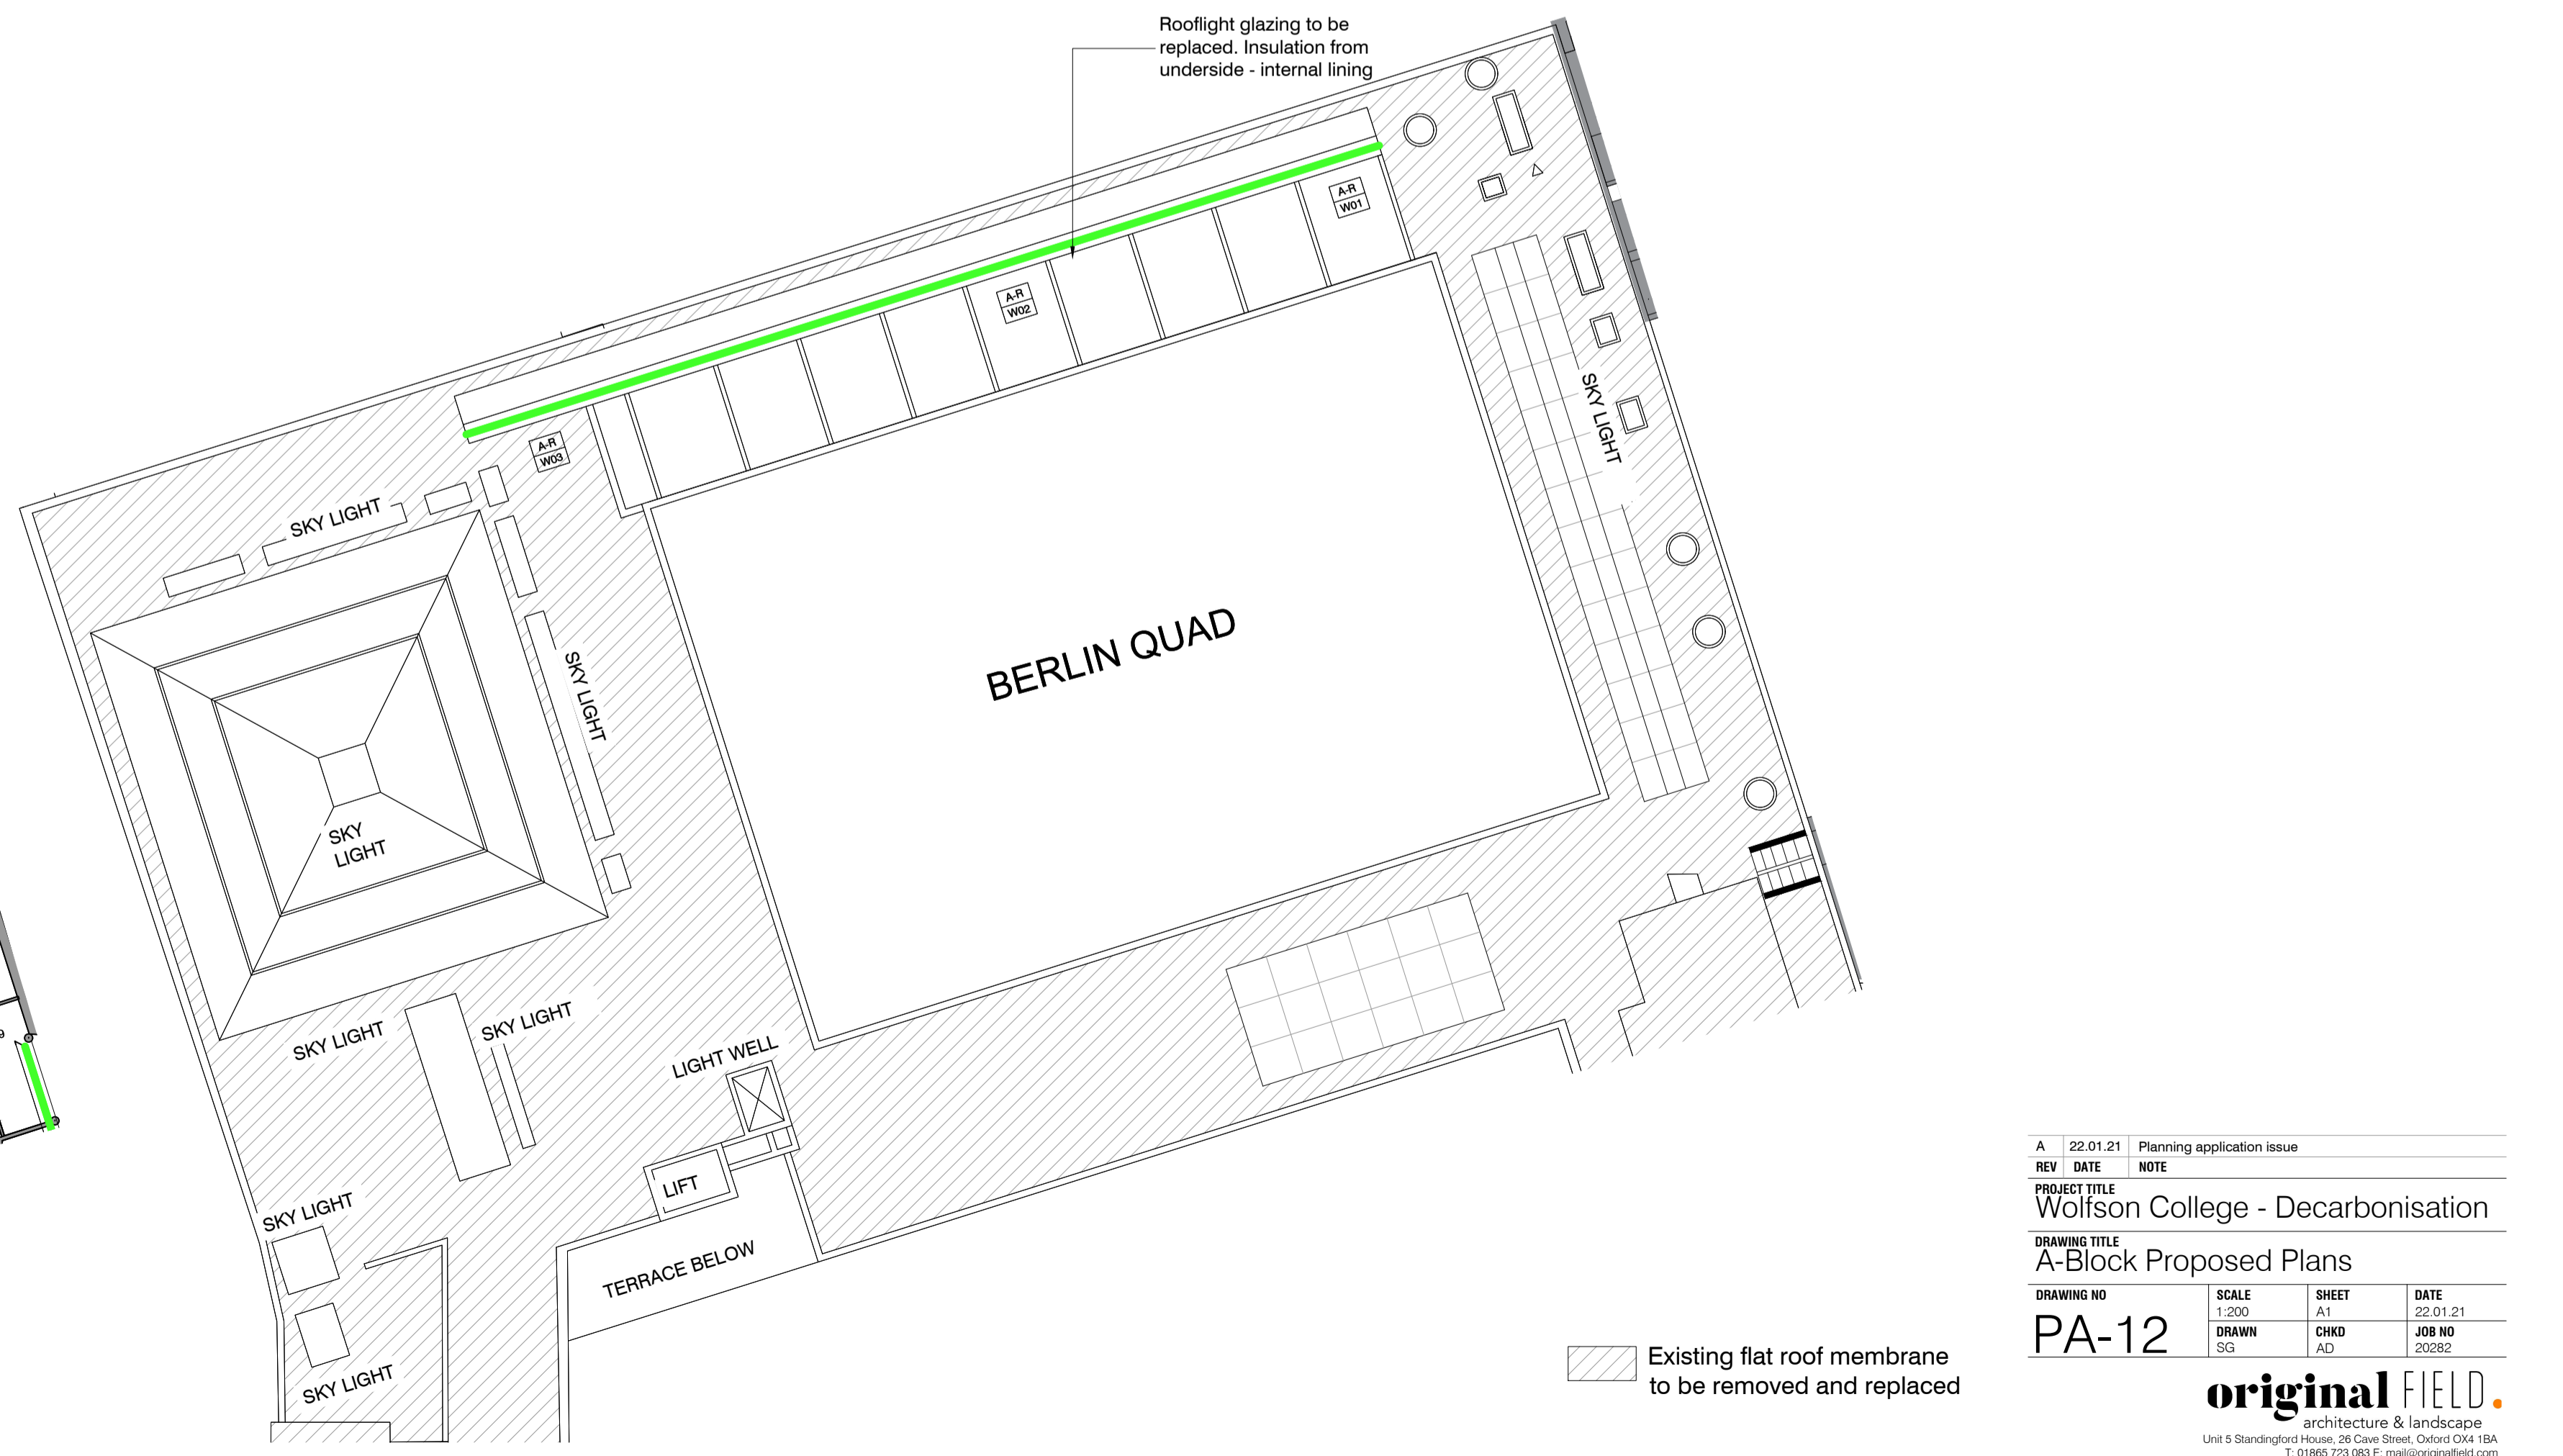

5 ROOF PLAN
1:200

| | | | |
|--|-------|--------|----------|
| A 22.01.21 Planning application issue | | | |
| REV | DATE | NOTE | |
| PROJECT TITLE Wolfson College - Decarbonisation | | | |
| DRAWING TITLE A-Block Proposed Plans | | | |
| DRAWING NO | SCALE | SHEET | DATE |
| PA-12 | 1:200 | A1 | 22.01.21 |
| DRAWN | CHKD | JOB NO | |
| AD | AD | 20282 | |

original field.
architecture & landscape
Unit 5 Standringford House, 28 Cleeve Street, Oxford OX4 1BA
T: 01865 723 083 E: mail@originalfield.com

Do not scale. Use figured dimensions only. All dimensions are approximate and should be checked on site prior to construction. Discrepancies must be reported immediately before proceeding. This drawing is confidential and is the intellectual property of Original Field Architecture Ltd. It should not be reproduced or distributed to other parties without appropriate approval.

Existing flat roof membrane to be removed and replaced

