




Note to Builder / Contractor: Do not scale to ascertain dimensions.
(This is not applicable to Planners).

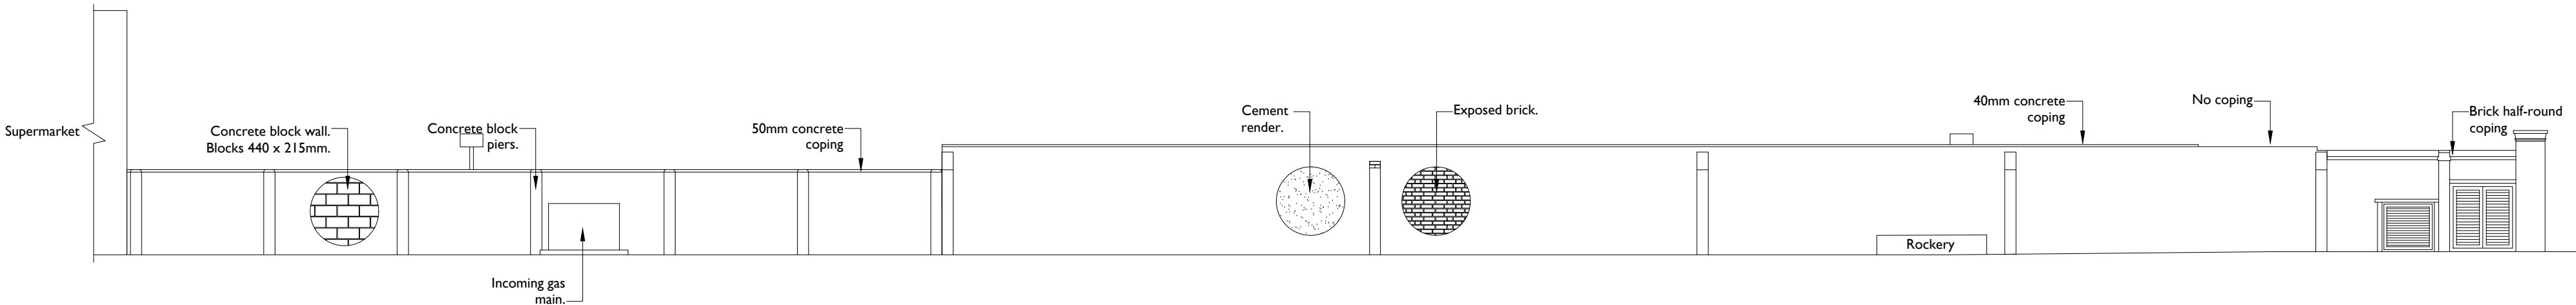

South Facing Elevation

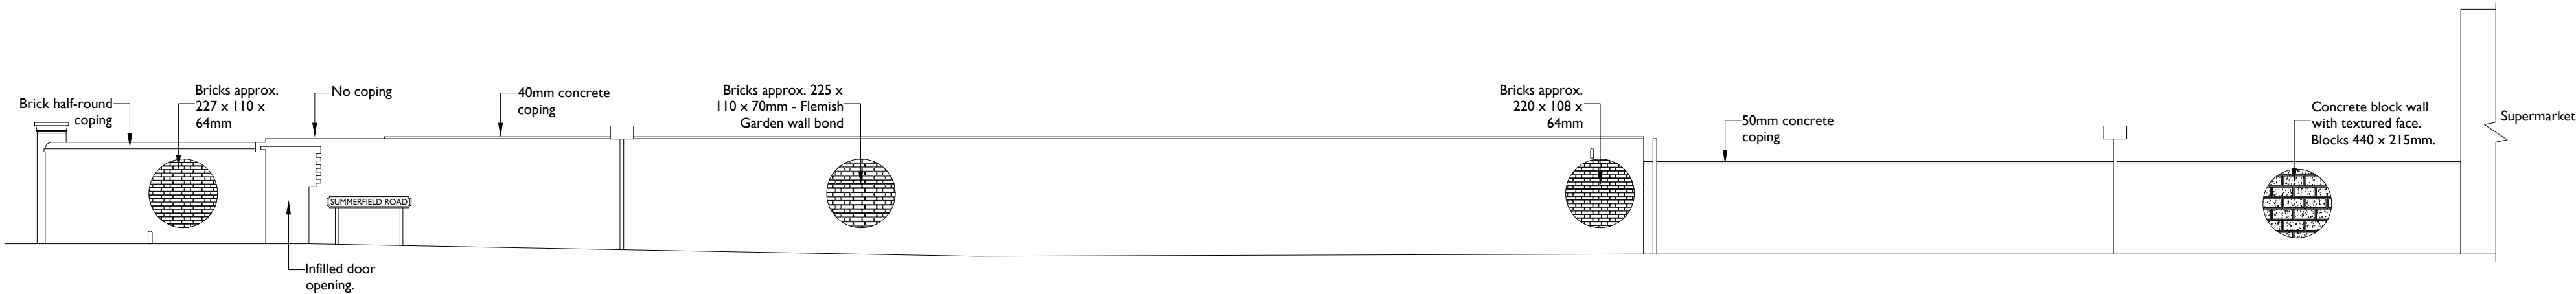

North Facing Elevation

 

Revision	Date	Description	By	Check
-	-	-	-	-
Client Summer Fields School		Drawing Title Existing South and North Elevations		
Project Title Summer Fields Road Boundary Wall		Scale 1:100 @ A2	Drawn by EC	
		Date 17.12.2020	Checked by RMH	
Project Status TENDER		Job No. J0042797	Drg. No. 02	Rev. -
Architecture & Building Consultancy Mayfield House, 256 Banbury Road, Oxford OX2 7DE T: 01865 255155 F: 01865 310653 E: architecture@carterjonas.co.uk www.carterjonas.co.uk		Carter Jonas		