

Lightbox Architects

1 Kings Meadow
Osney Mead
Oxford
OX1 0DP
t 07901 521084
lightboxarchitects.com


title
19 Barrett Street
Oxford
OX2 0AT

drawing
proposed ground and first floor plans


drawing number
BAR19 020

scale at A3 1:100 date Jan 2021 drawn by jo

PLANNING APPLICATION

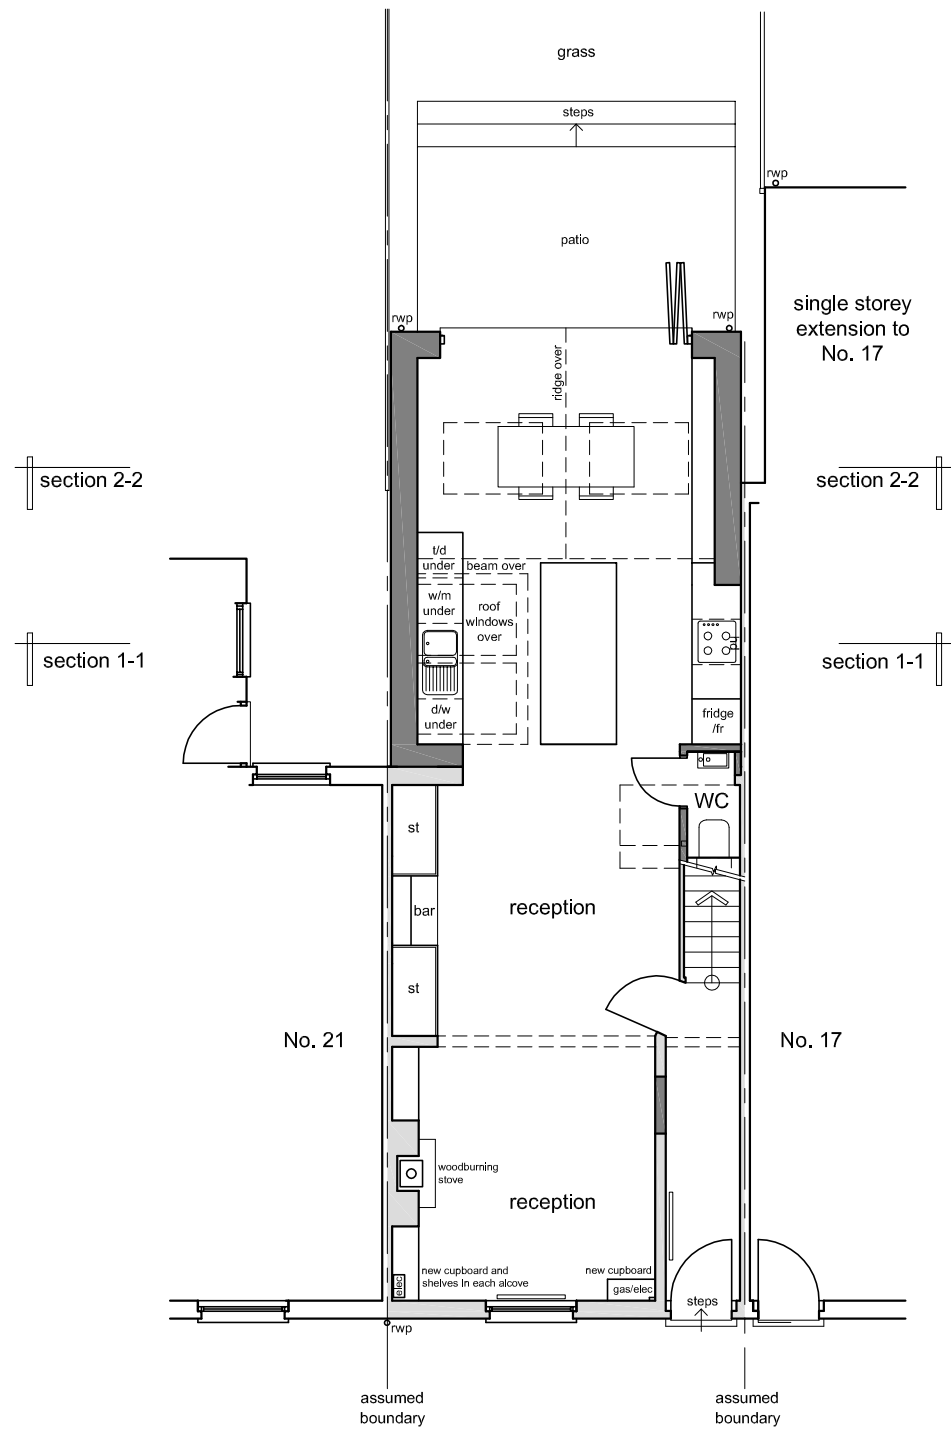

ground floor plan

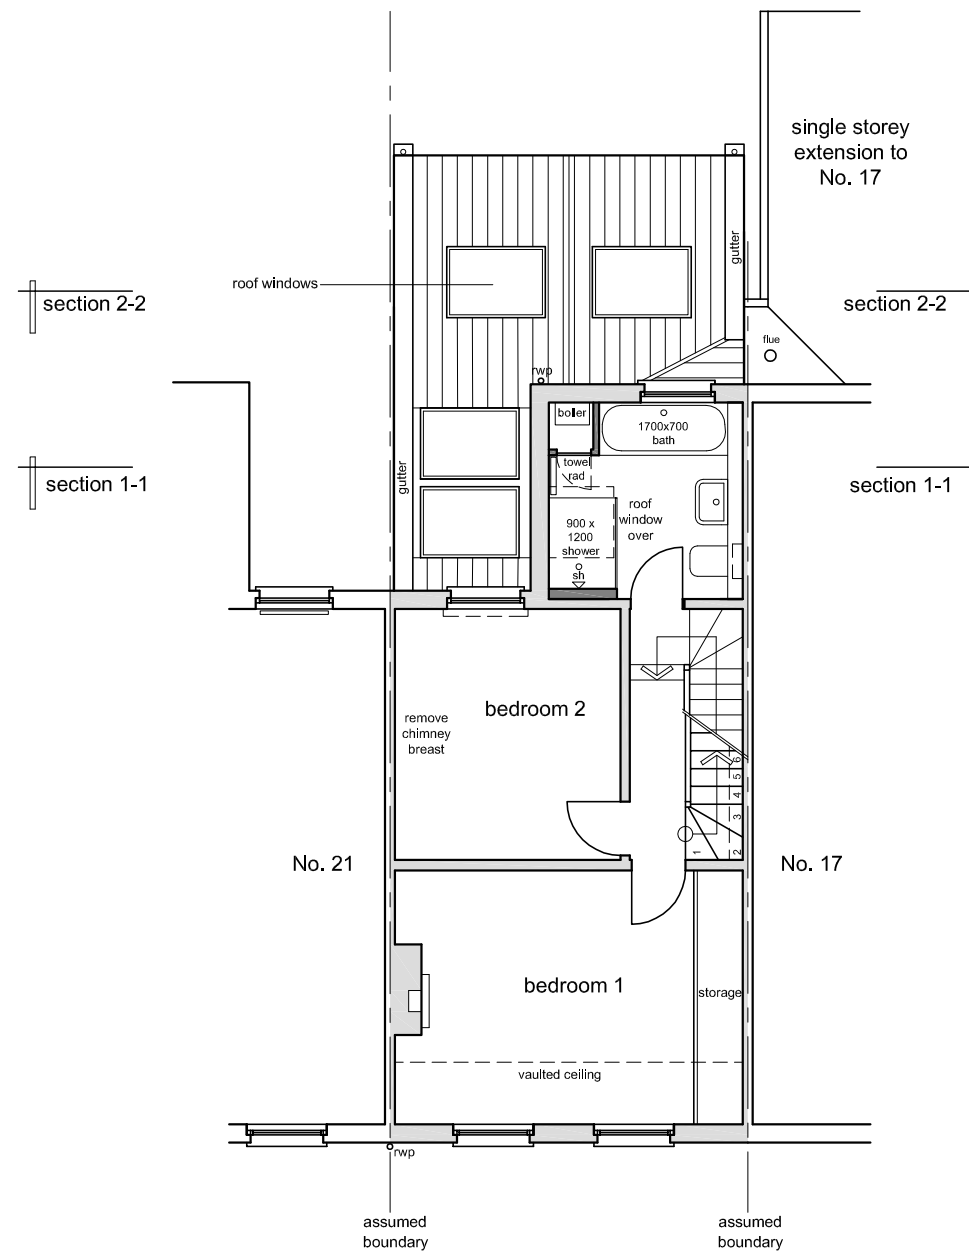

first floor plan

